


**BASEMENT FLOOR PLAN**

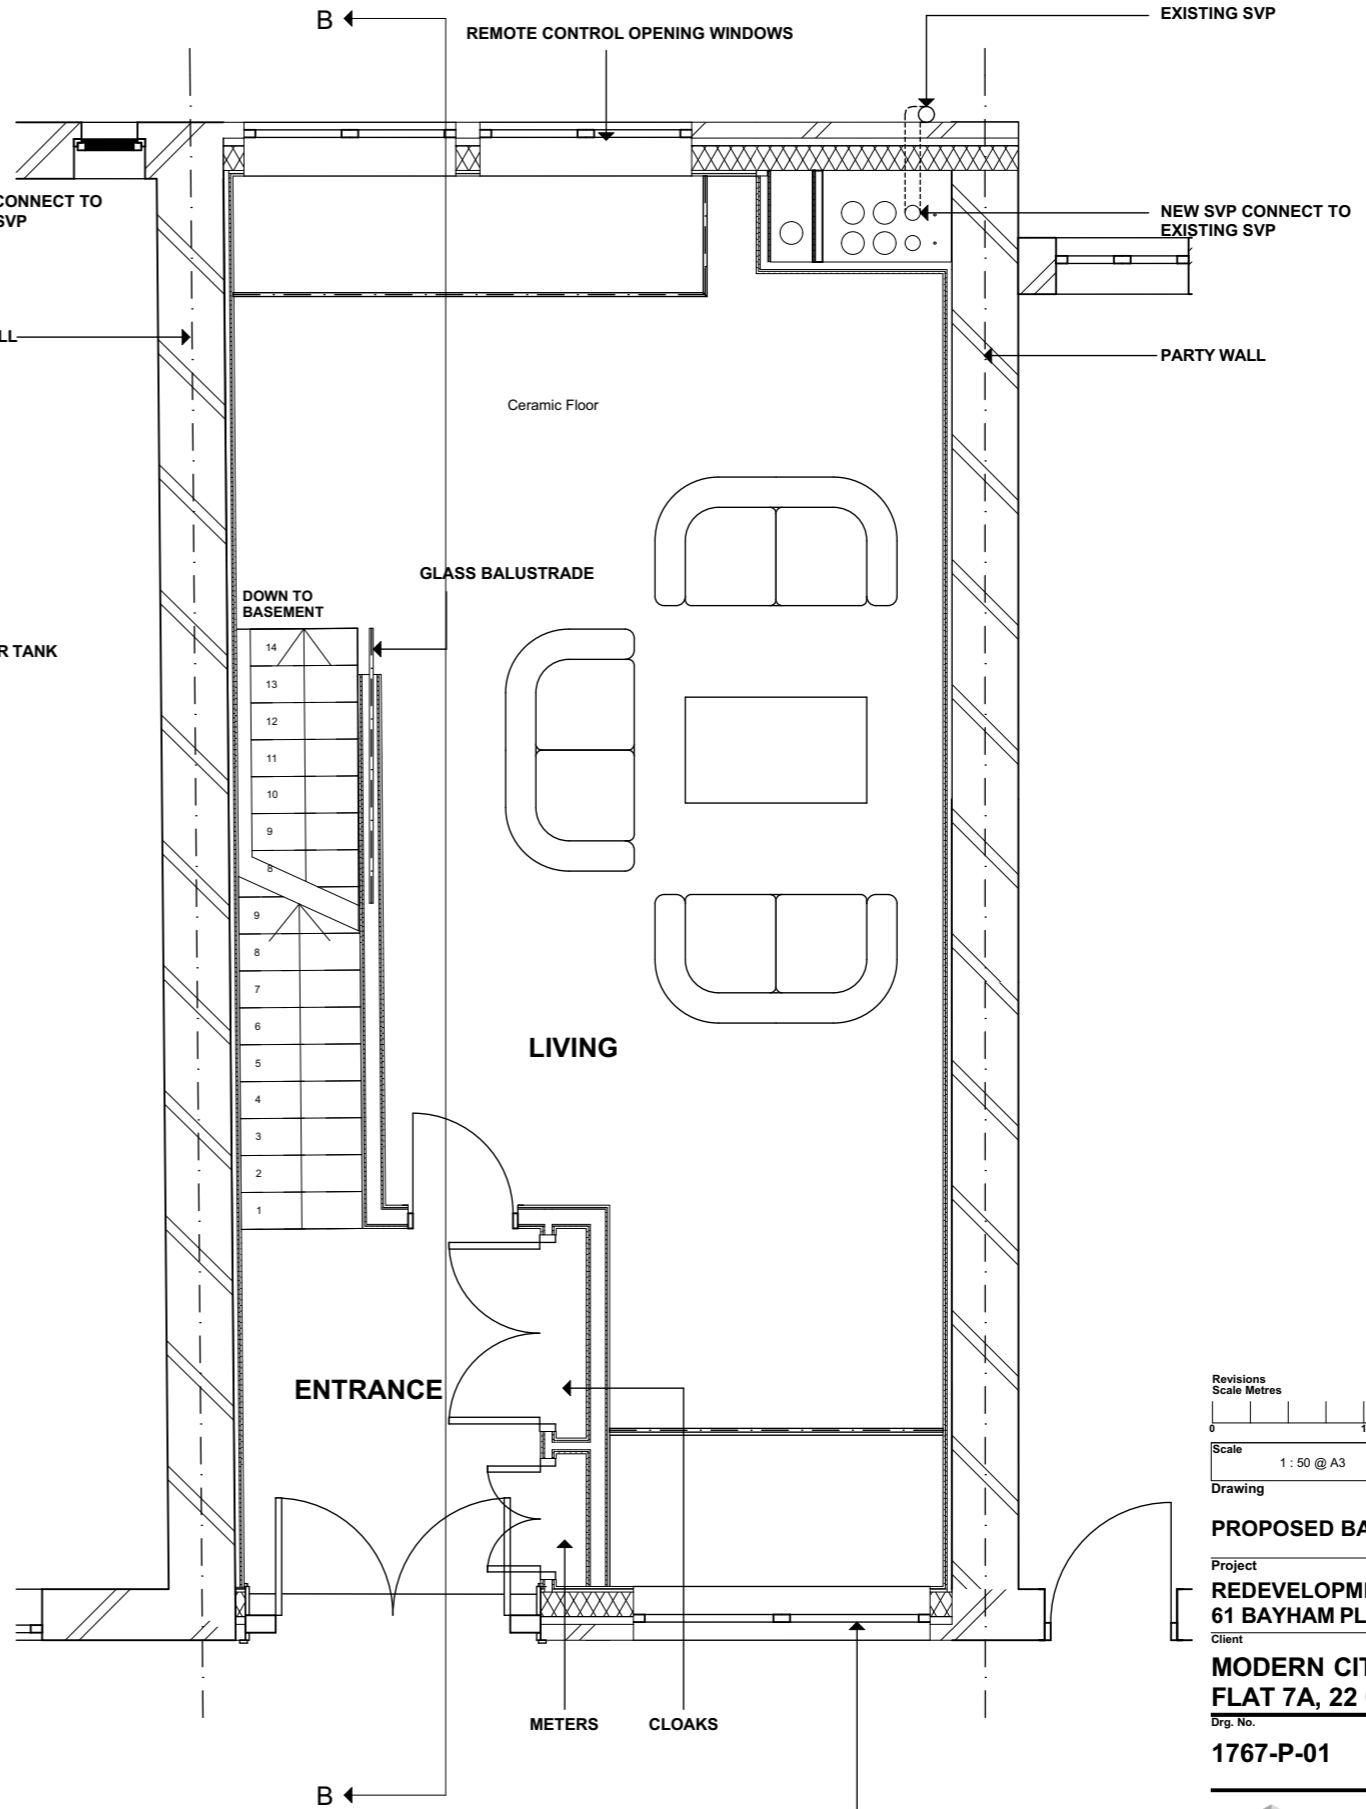

**GROUND FLOOR PLAN**

NEW WINDOWS + FACADE WALL  
TO REPLICATE THE ORIGINAL

Revisions		
Scale Metres		
0	1	2
Scale	Date	Drn. by
1 : 50 @ A3	25/09/2014	CT

**PROPOSED BASEMENT AND GROUND FLOOR**

Project  
**REDEVELOPMENT**  
61 BAYHAM PLACE, NW1 0ET

Client  
**MODERN CITY ESTATES**  
FLAT 7A, 22 CRAVEN HILL, W2 3DS

Drng. No.  
**1767-P-01**