


FIRST FLOOR PLAN

NEW WINDOWS + FACADE WALL  
TO REPLICATE THE ORIGINAL

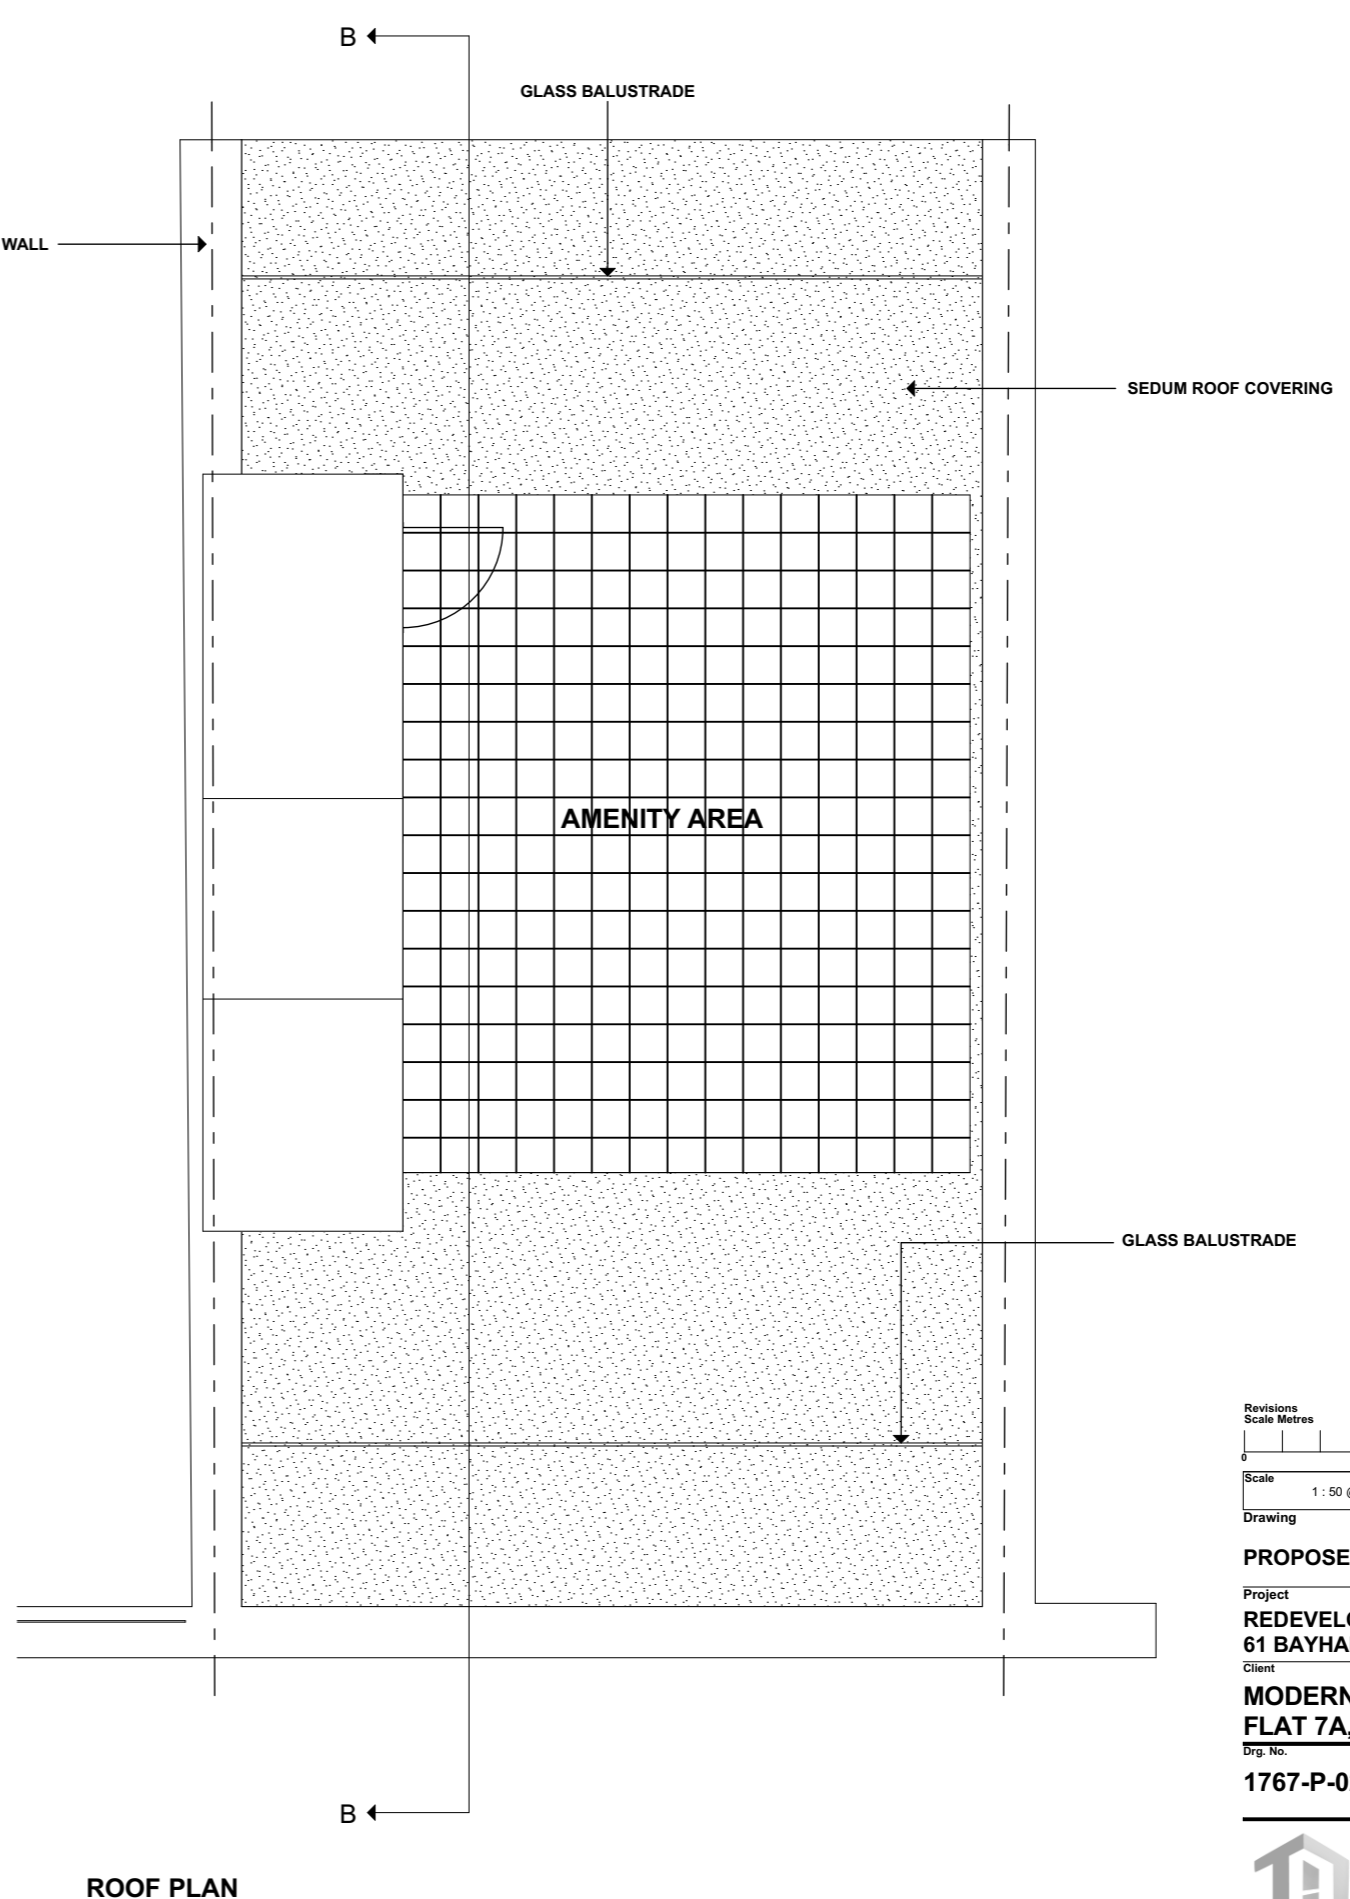

ROOF PLAN

Revisions		
Scale Metres		
Scale	Date	Drn. by
1:50 @ A3	25/09/2014	CT
Drawing		

**PROPOSED FIRST FLOOR AND ROOF PLAN**

Project  
**REDEVELOPMENT**  
**61 BAYHAM PLACE, NW1 0ET**

Client  
**MODERN CITY ESTATES**  
**FLAT 7A, 22 CRAVEN HILL, W2 3DS**

Drng. No.  
**1767-P-02**



UNIT 306 MARE STREET STUDIOS,  
 203-213 MARE STREET,  
 LONDON, E8 3QE  
 TEL: +44 (0)20 8510 3672