



NOTES

- 1 The Contractor must check and confirm dimensions
- 2 All discrepancies must be reported and resolved by the Architect before works commence
- 3 This drawing is not to be scaled
- 4 All work and materials to be in accordance with current applicable Statutory Legislation and to comply with all relevant Codes of Practice and British Standards.

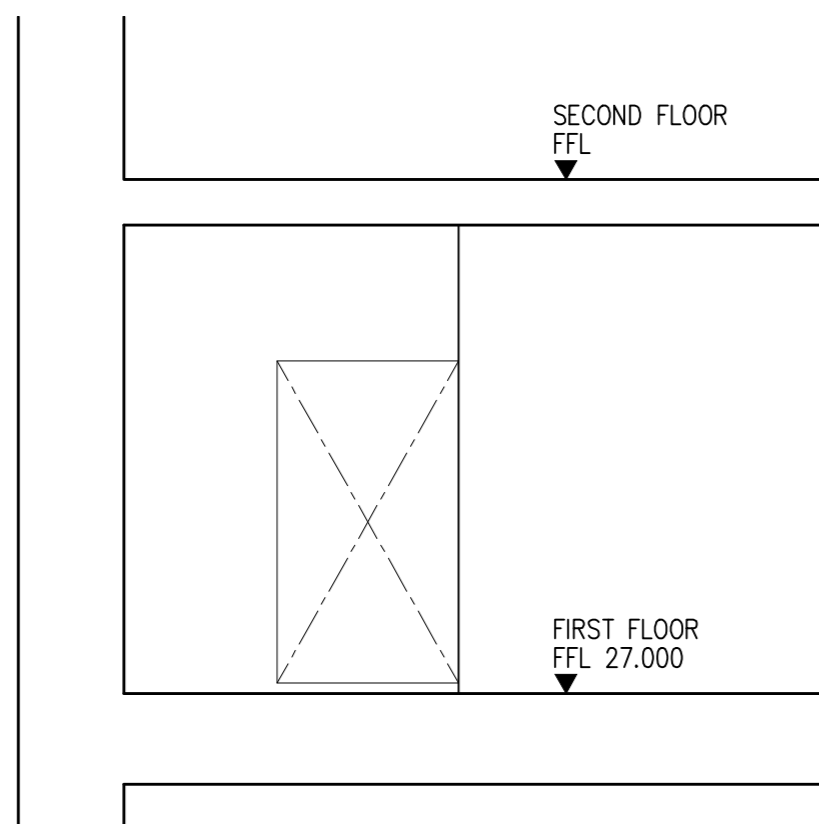

3 PROPOSED WALL ELEVATION
 T(32)P02 SCALE: 1:50 (A2)

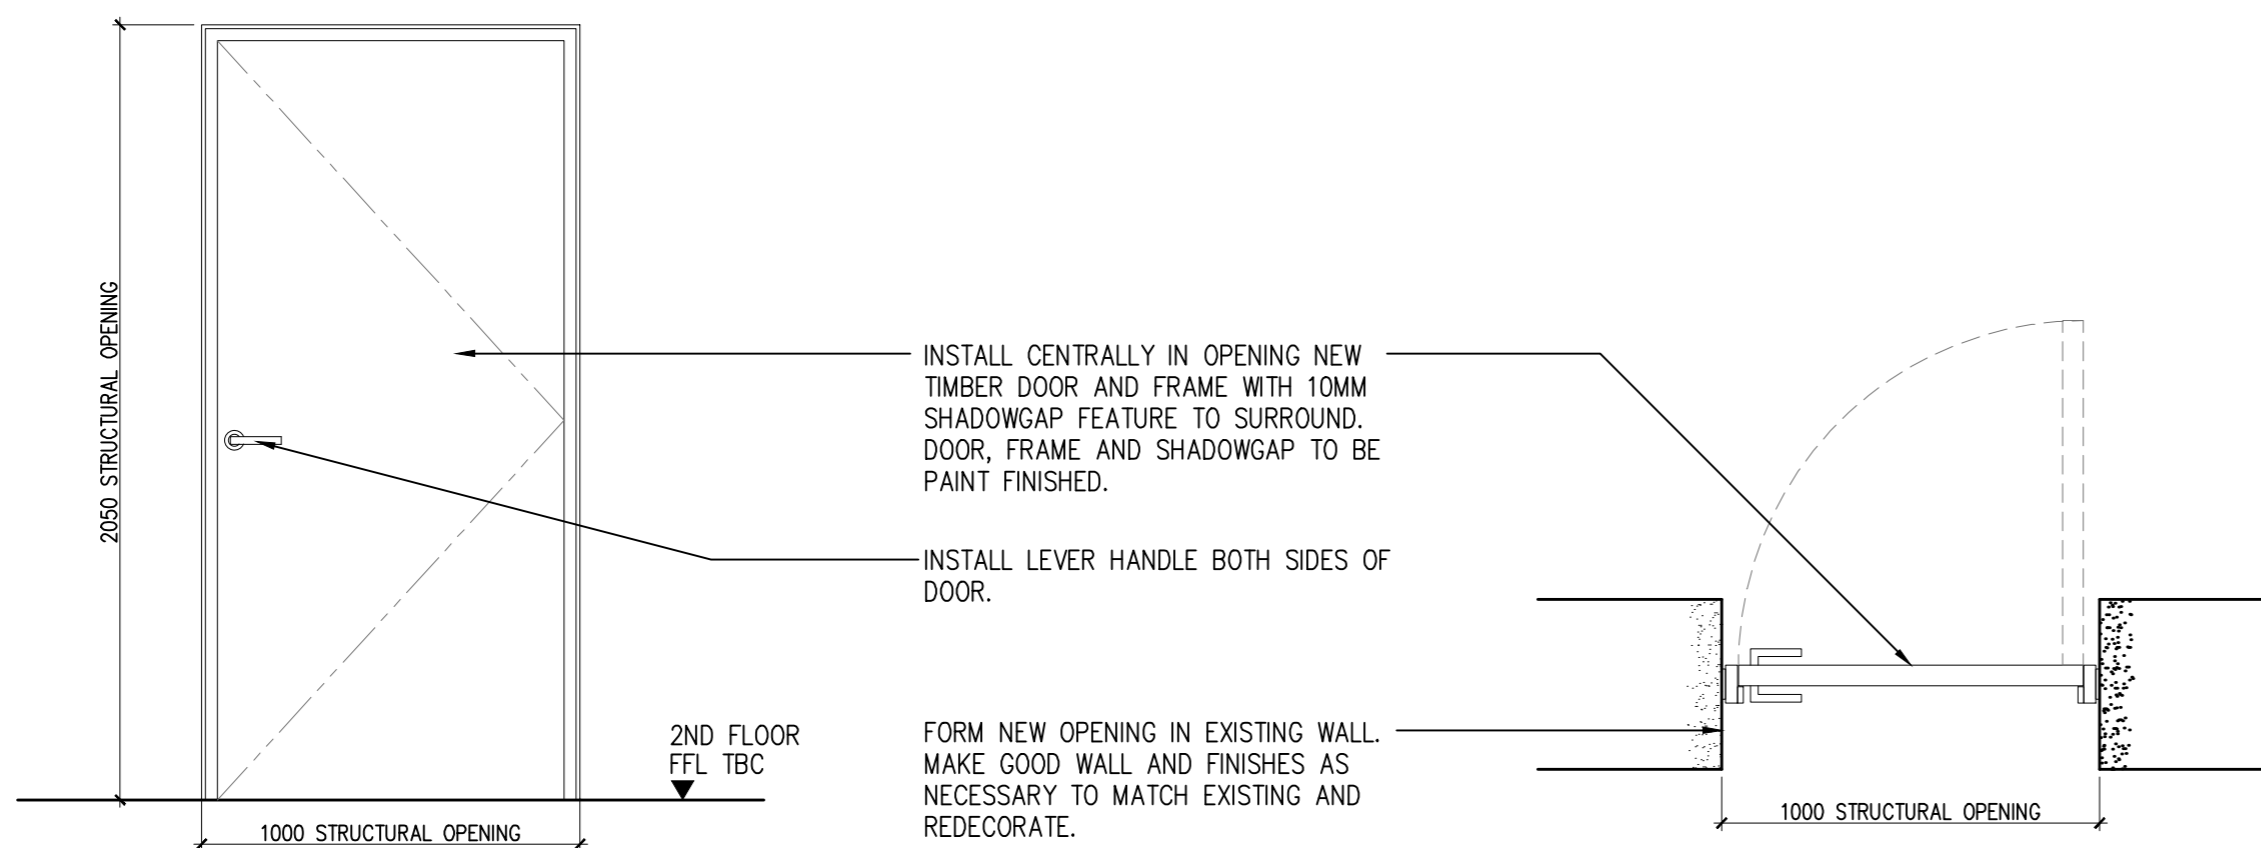

1 PROPOSED DOOR ELEVATION
 SCALE: 1:20 (A2)

2 PROPOSED DOOR PLAN
 SCALE: 1:20 (A2)

Rev | Date
 - First Issue. 27/10/14

Rolfe Judd

Architecture Planning Interiors
 Old Church Court, Claylands Road, The Oval, London SW8 1NZ
 T 020 7556 1500
 www.rolfe-judd.co.uk

Client
 SHAFTESBURY PLC

Project
 THOMAS NEAL'S CENTRE
 LONDON WC2

Drawing No
 20 SHORTS GARDENS
 Door Elevation and Plan

Scale	Date	Drawn
1:20 (A2)	OCT 14	SG

Drawing No	Revision
4621 / T(32) D01	-

CAD Ref No
 G:\4621\T_Series\T32\T32D01
 © Copyright Rolfe Judd Ltd

0m 1m 4m
 This scale is 100mm in length when printed at the size indicated in the title block.