
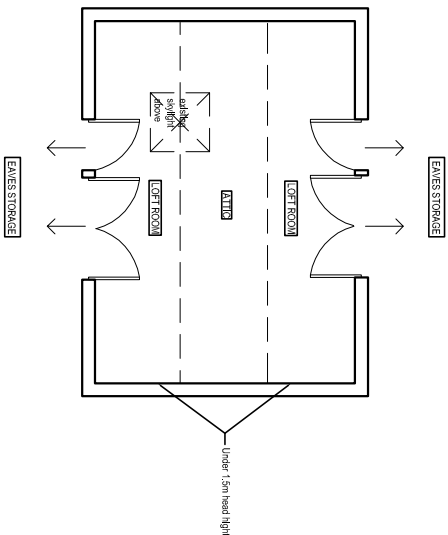
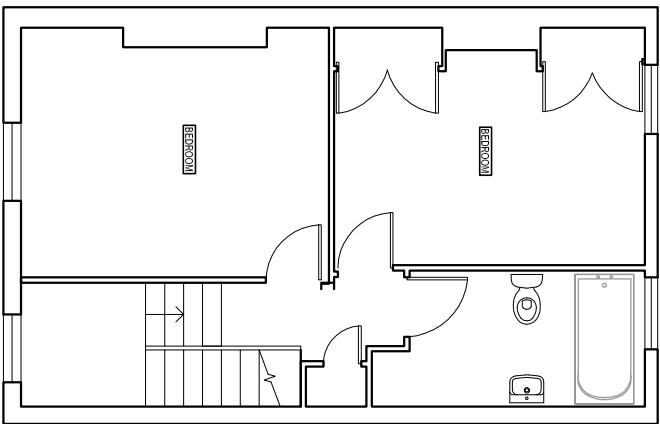
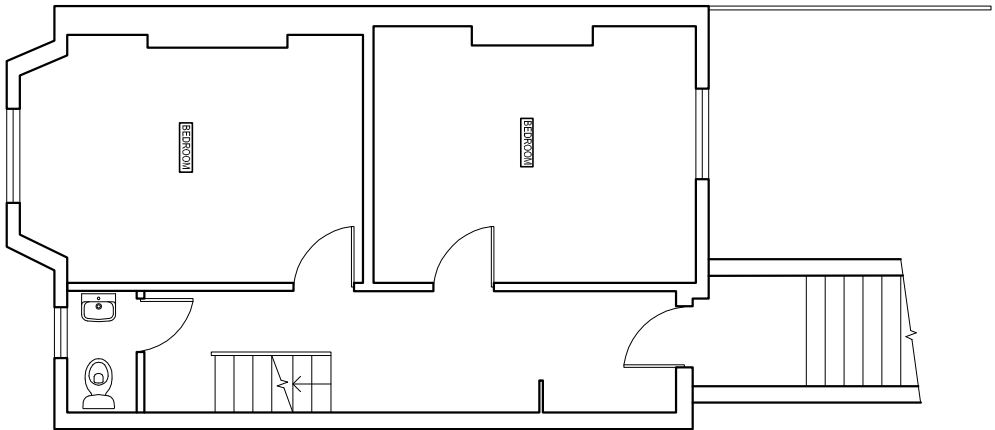


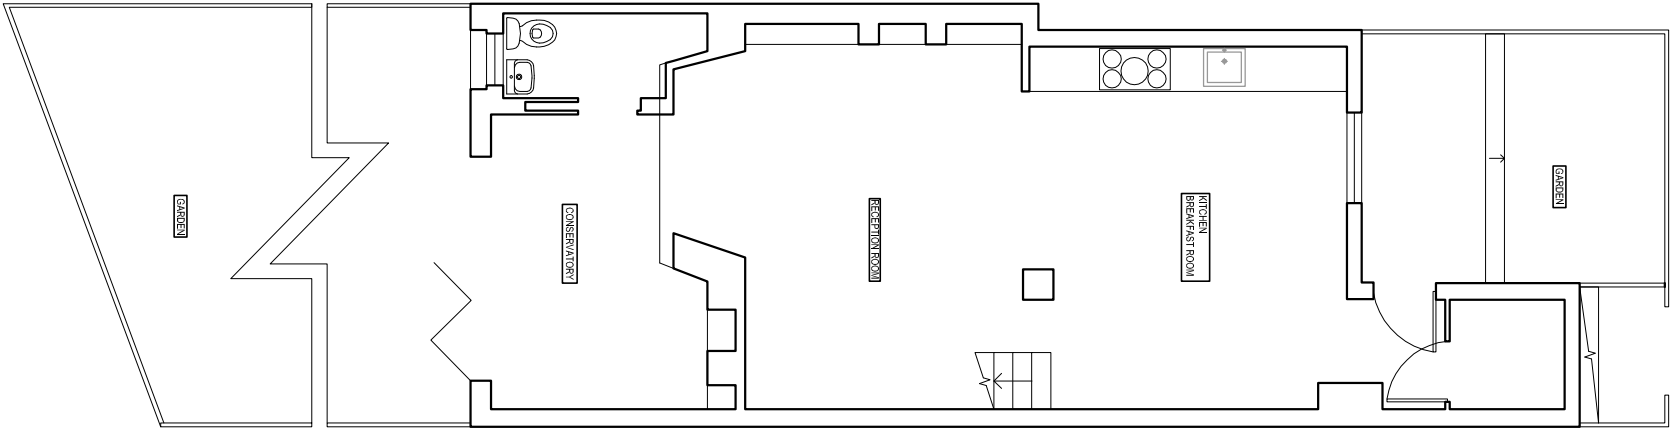

Ecos Maclean Ltd
Engineering - materials, energy, structure
8A Chamberlain Street - London NW1 8XG - Tel: 020 7722 7525 - Fax: 020 7722 9711
Web-site: www.nickmaclean.co.uk - email: office@nickmaclean.co.uk

Ayesha Arefin

25 Marquis Road
London NW1 9UD

Existing Plans

Revision	Date	Made by	Amendments

Date	Oct 14	Drawn by	TM	Checked	
Scales	1:100@A3	Job No.	14137	Drawing No.	02
*E:\Consultation 1009 2514\14137 Marquis Rd 25A 25m\pgh\checked25 Marquis Road.dwg					

