



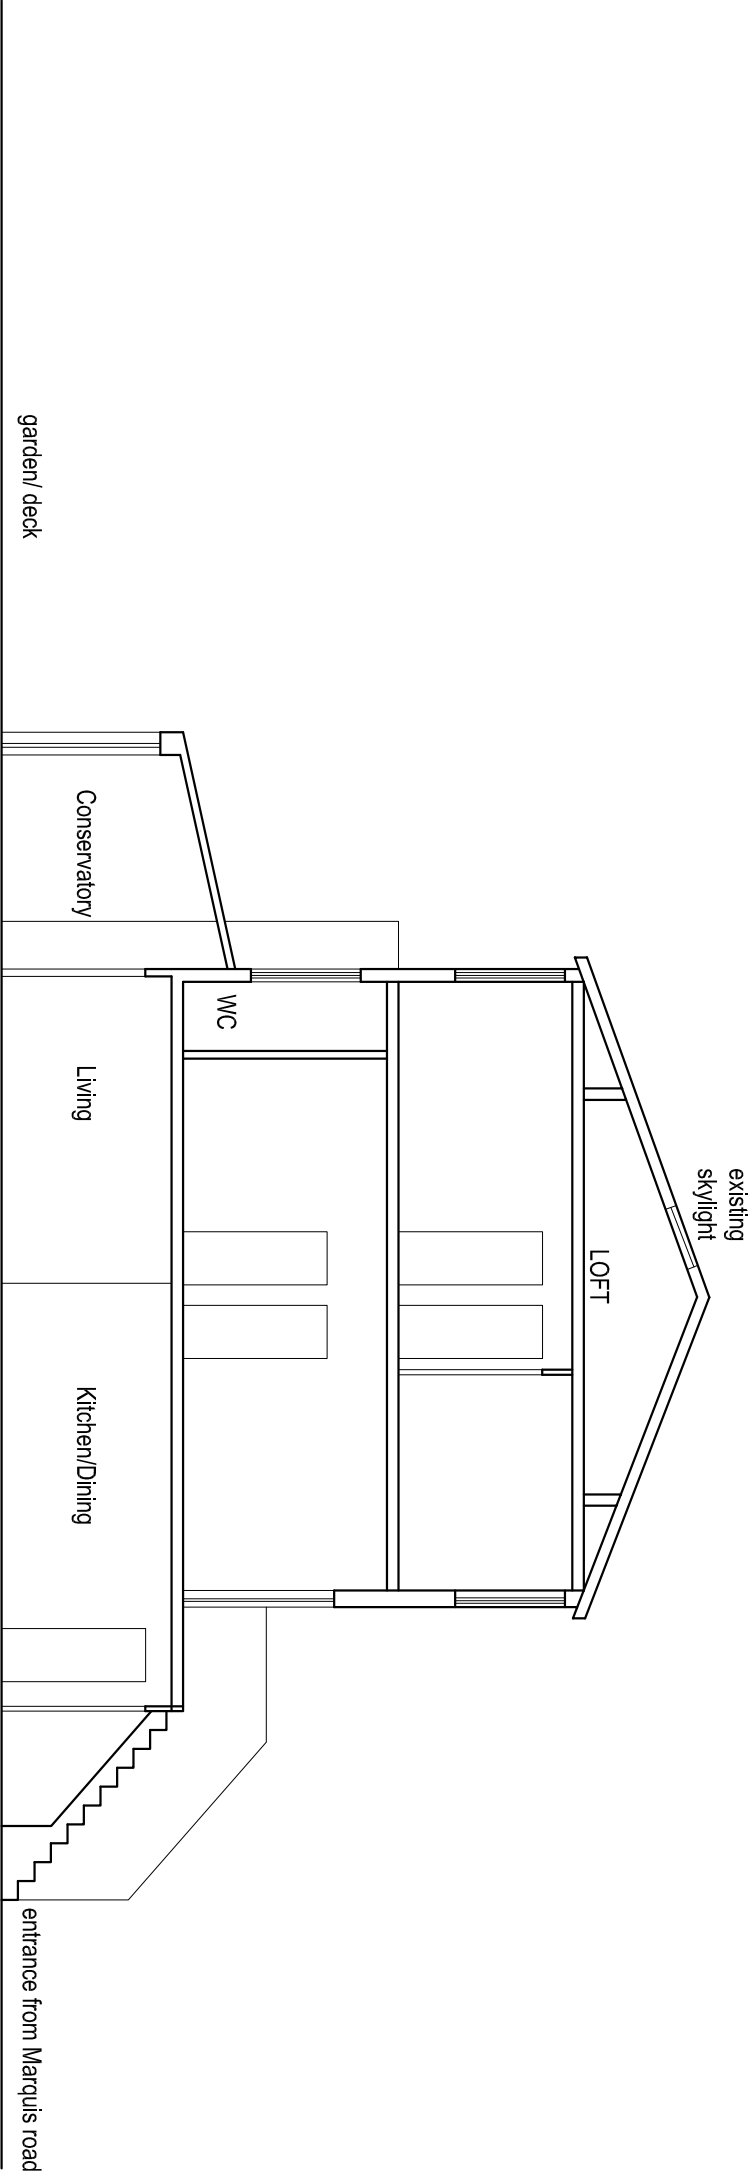

Section AA-existing

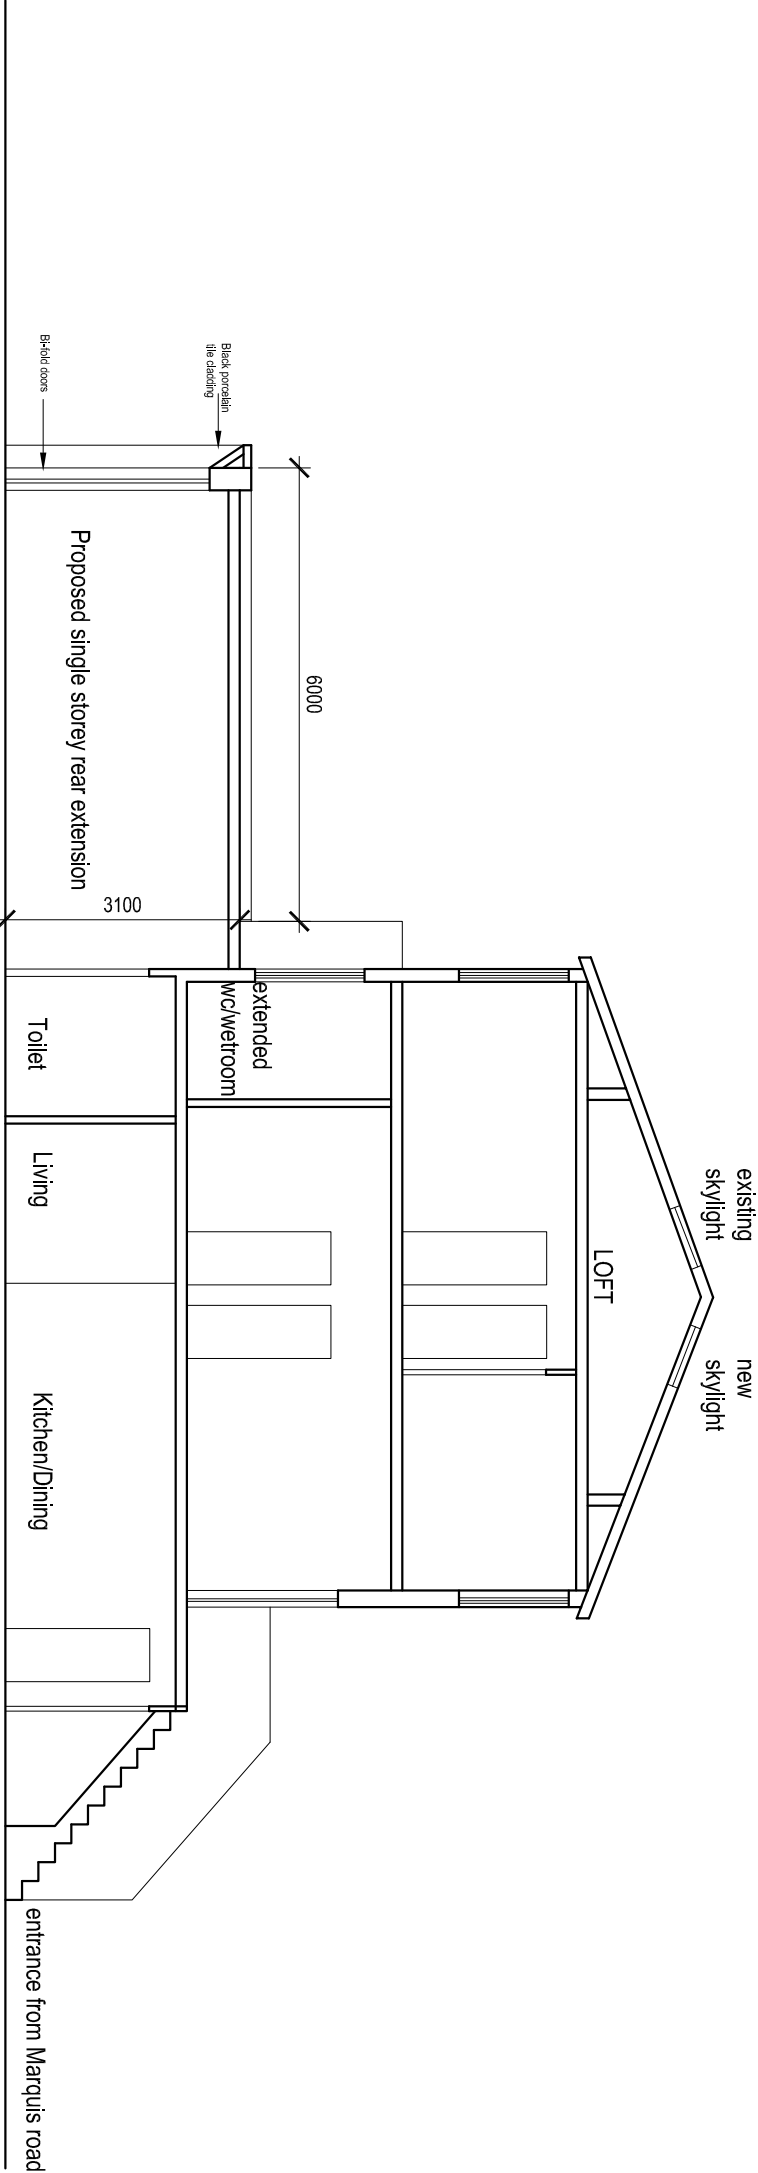

Section AA - proposed

**Ecos Maclean Ltd**  
**Engineering - materials, energy, structure**  
8A Chamberlain Street - London NW1 8XG - Tel: 020 7722 7525 - Fax: 020 7722 9711  
Web-site: www.ndkmaclean.co.uk - email: office@ndkmaclean.co.uk

**Ayesha Arefin**

**25 Marquis Road**  
**London NW1 9UD**

**Section AA**  
**Existing and proposed**

| Revision | Date | Made by | Amendments |
|----------|------|---------|------------|
|          |      |         |            |



| Date                                                                           | Oct 14   | Drawn by | PN    | Checked     |    |
|--------------------------------------------------------------------------------|----------|----------|-------|-------------|----|
| Scales                                                                         | 1:100@A3 | Job No.  | 14137 | Drawing No. | 08 |
| T:\EcosMaclean_1009_2014\A3\17 Marquis Rd_25A Existing+proposed Section AA.dwg |          |          |       |             |    |