




**Notes**  
 Contractor must verify all dimensions on site before commencing any work or shop drawings.  
 If this drawing exceeds the quantities taken in any way the Architects are to be informed before the work is initiated.  
 Only figured dimensions to be taken from this drawing.  
 Do not scale off this drawing.  
 Drawings based on Ordnance Survey and / or existing record drawings - design and drawing content subject to Site Survey, Structural Survey, Site Investigations, Planning and Statutory Requirements and Approvals.

**Revisions**

Rev	Des	Ch

**EXISTING EXTERNAL ELEVATIONS**  
 Scale 1:100

**EXISTING SECTION.**  
 Scale 1:100

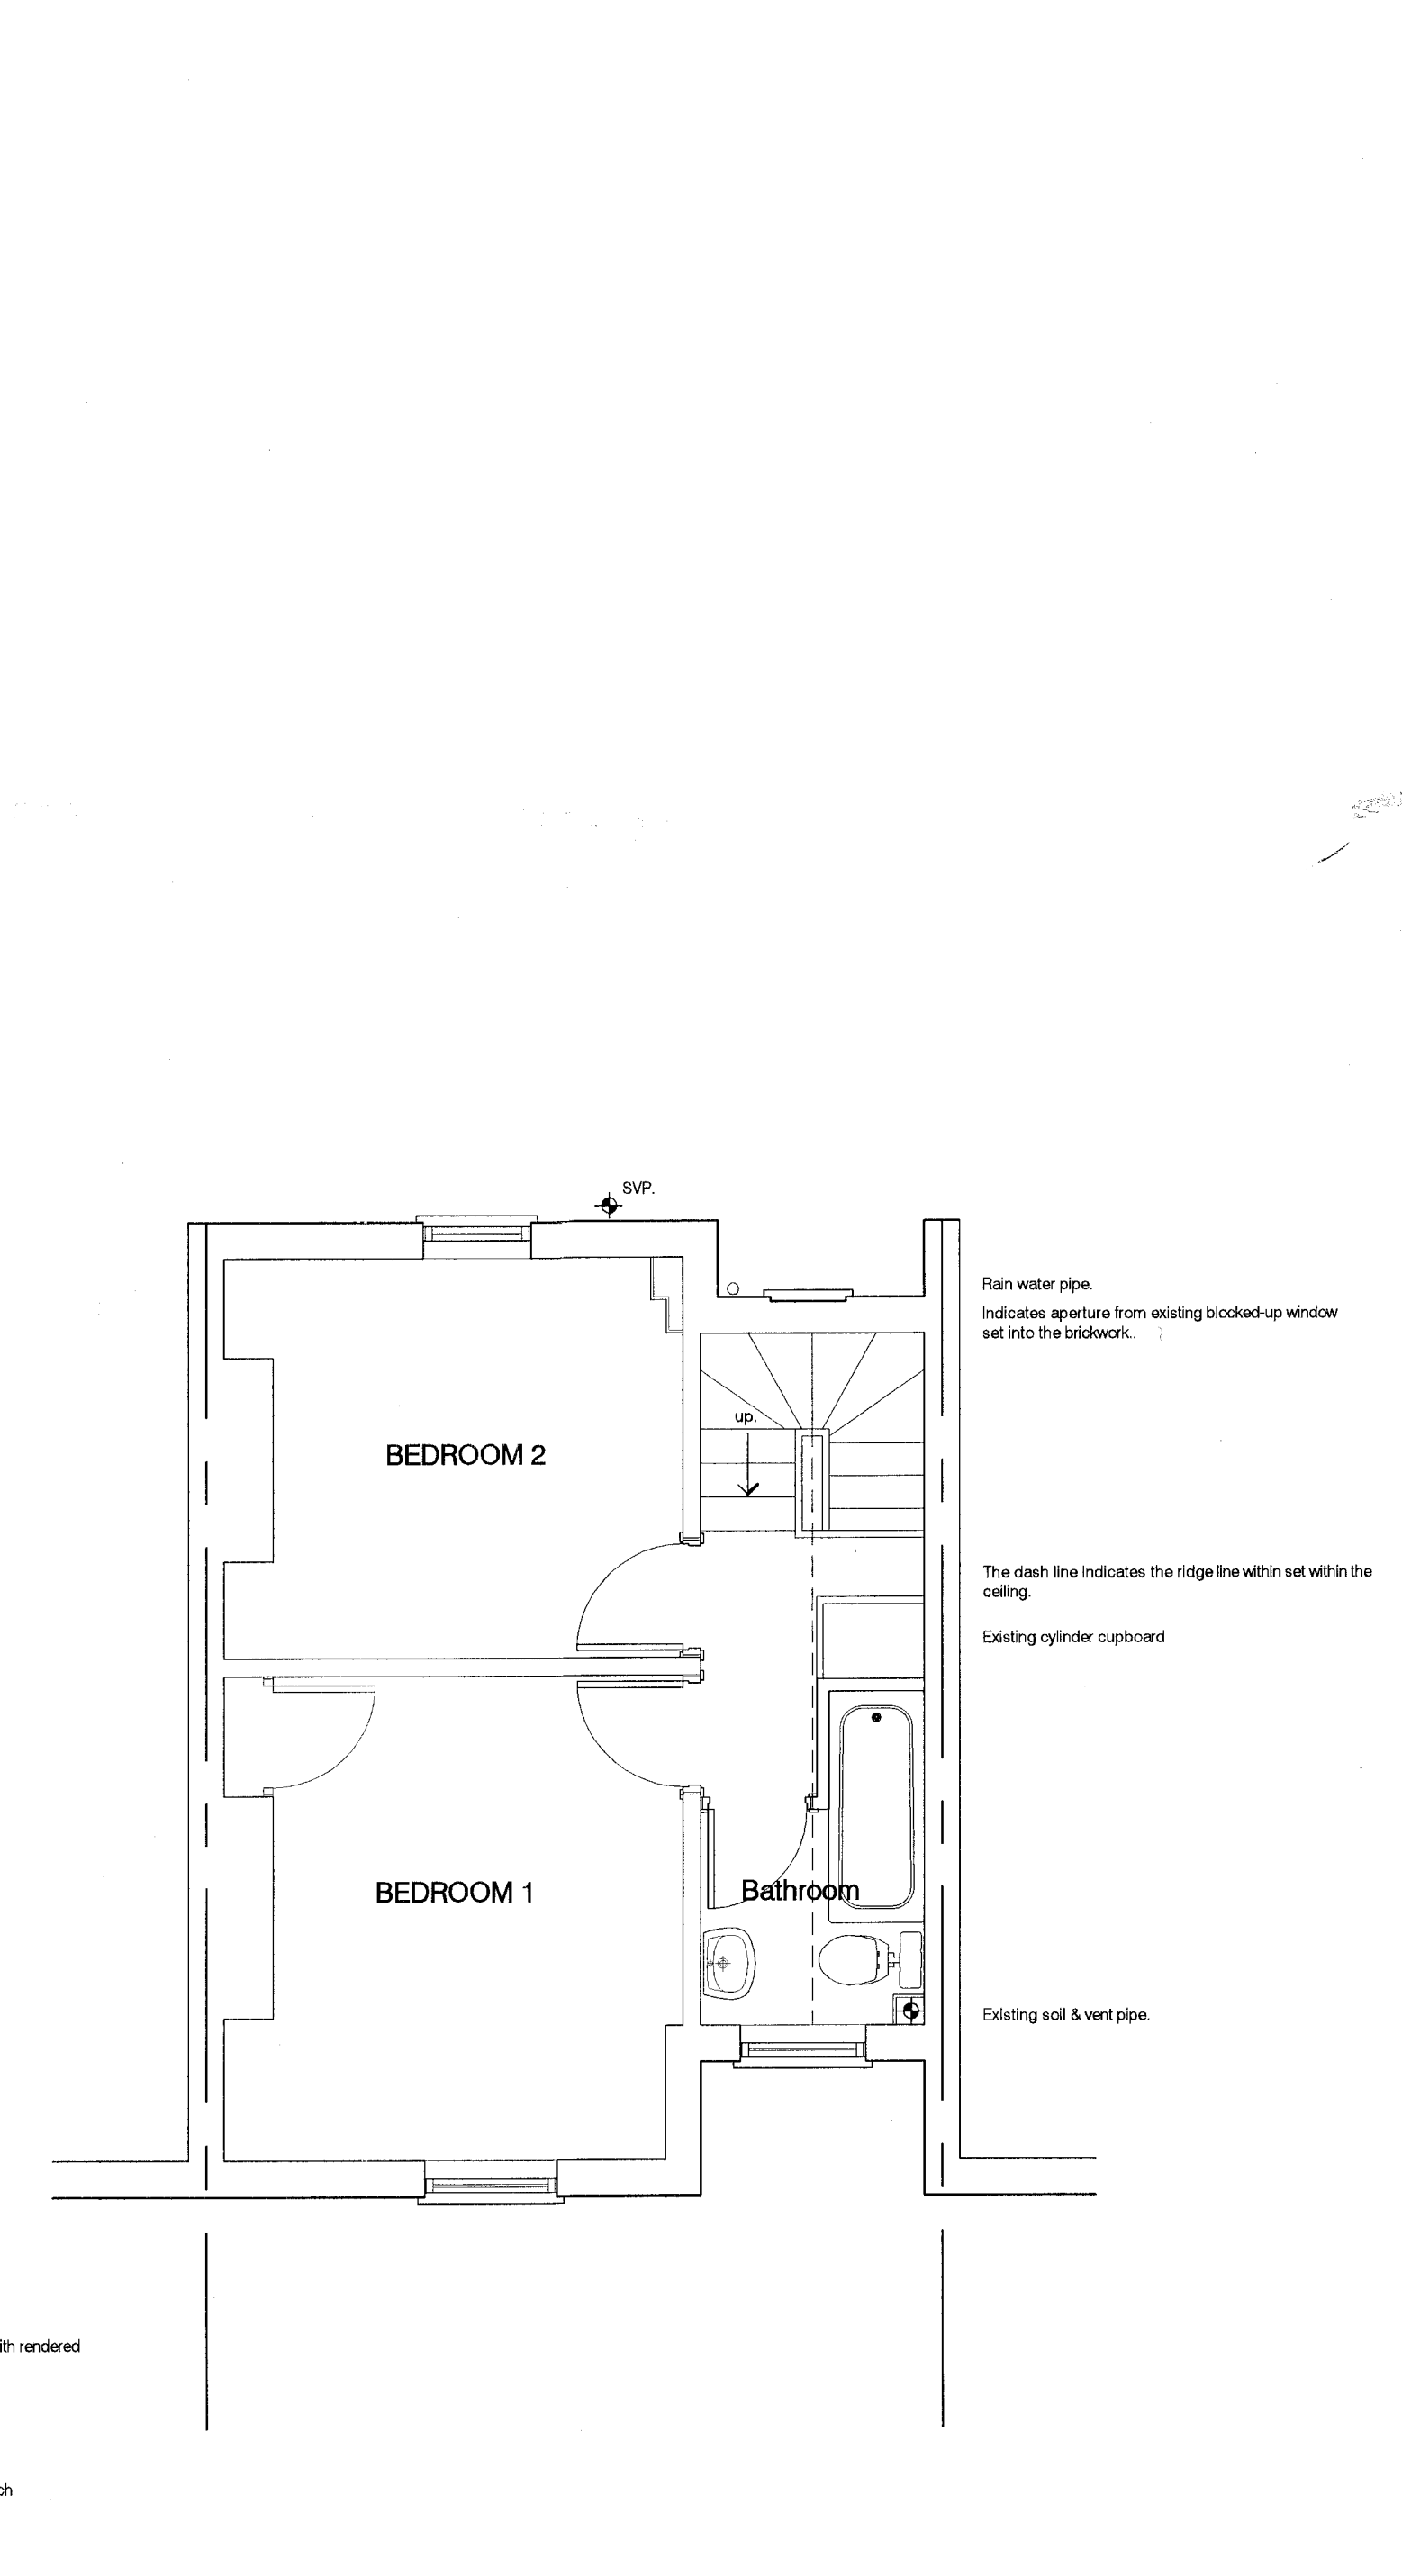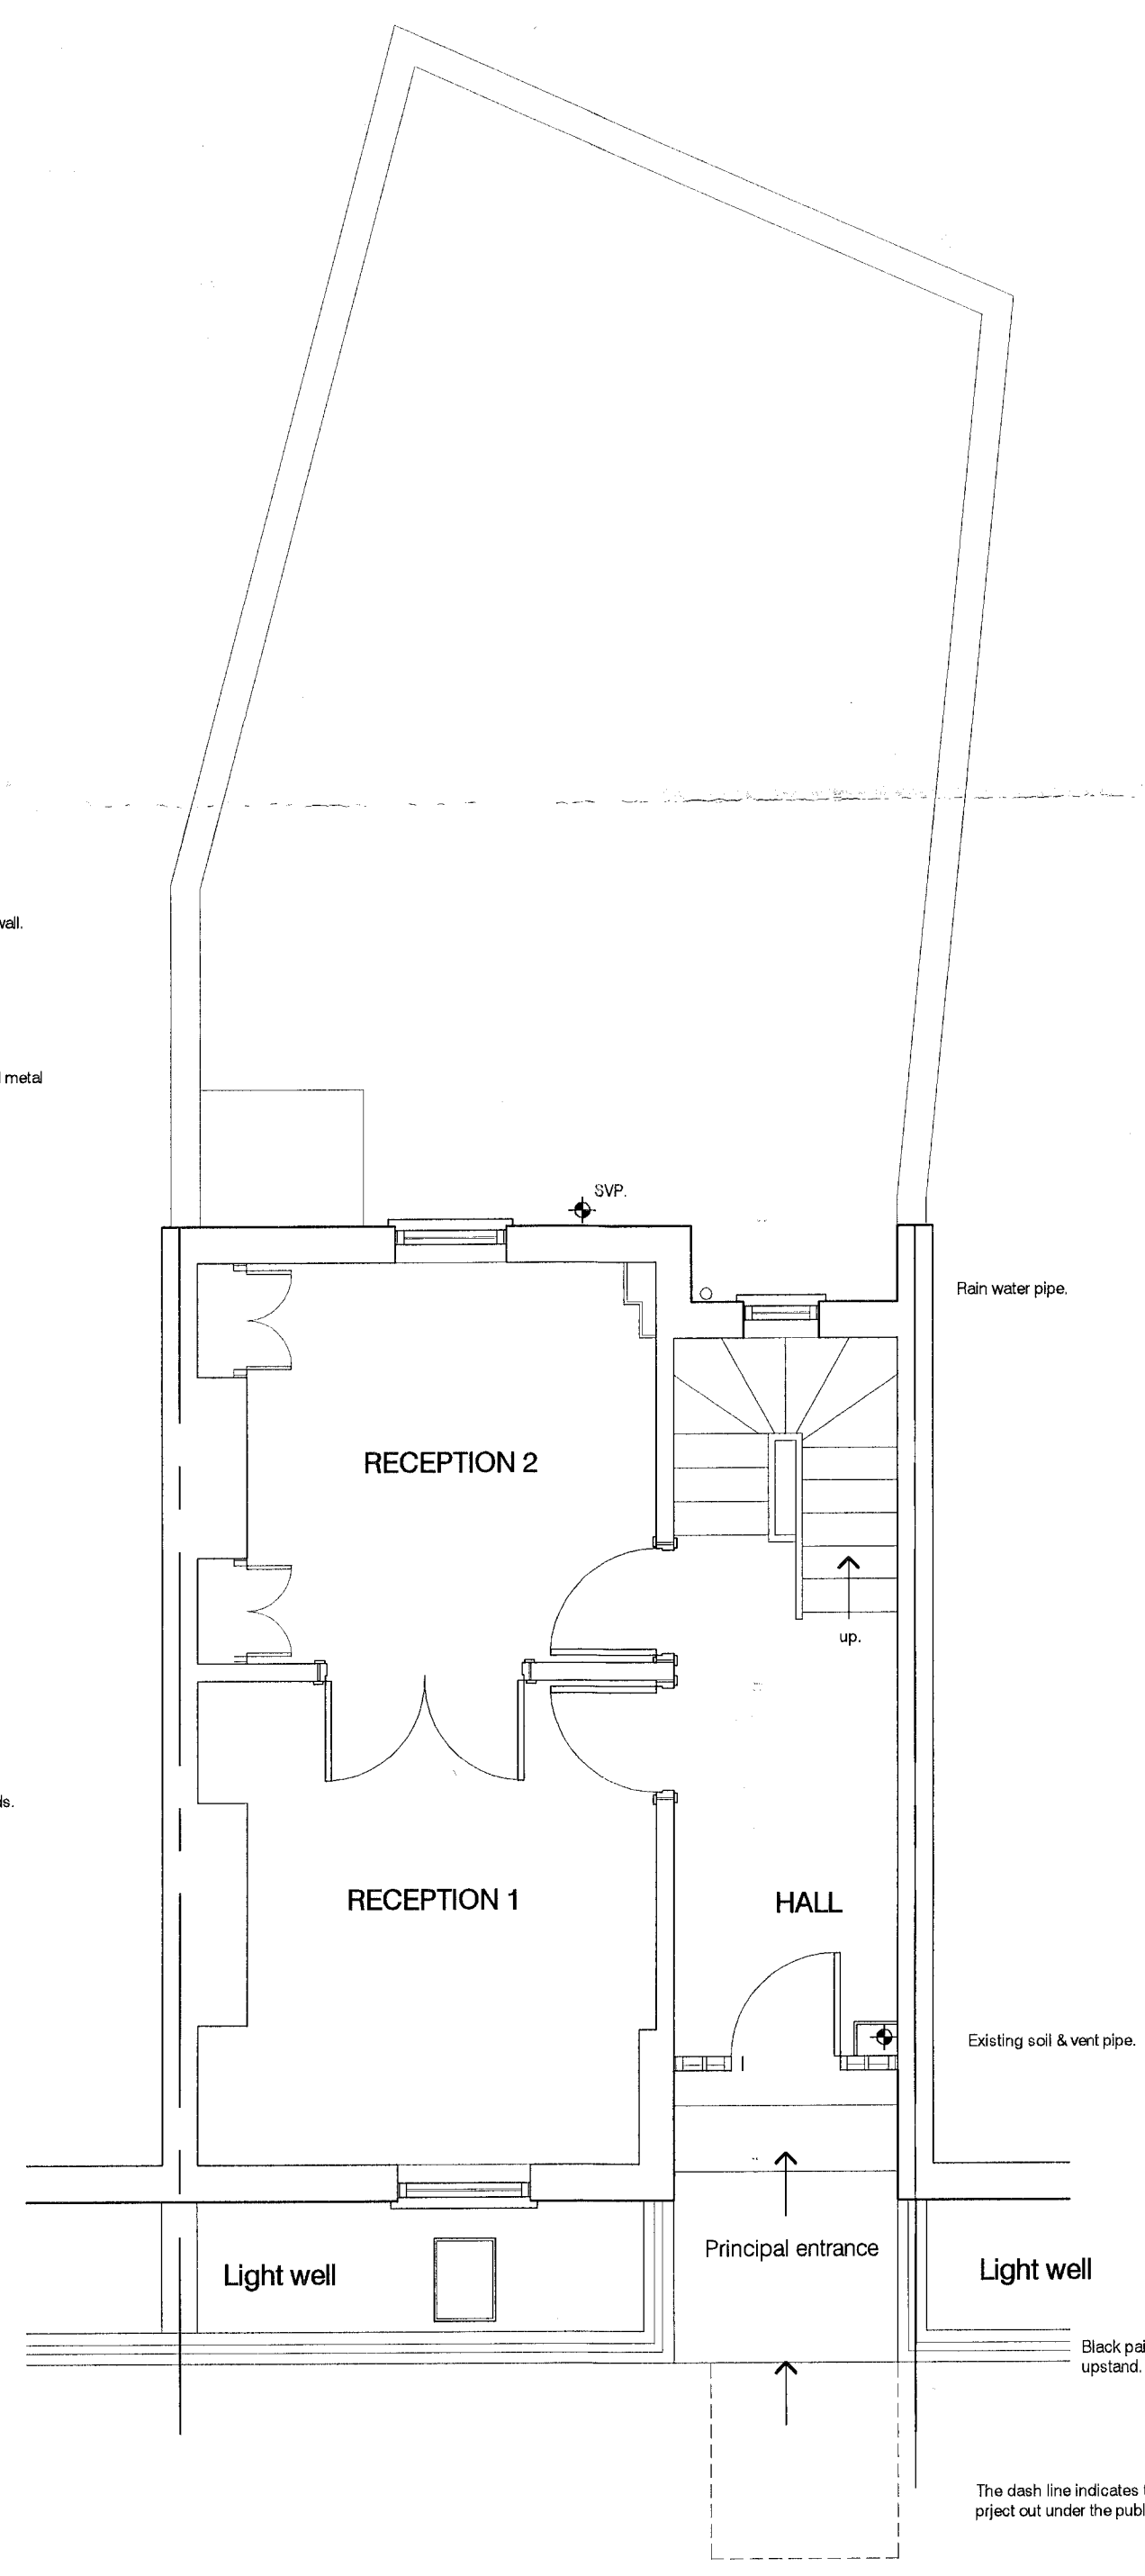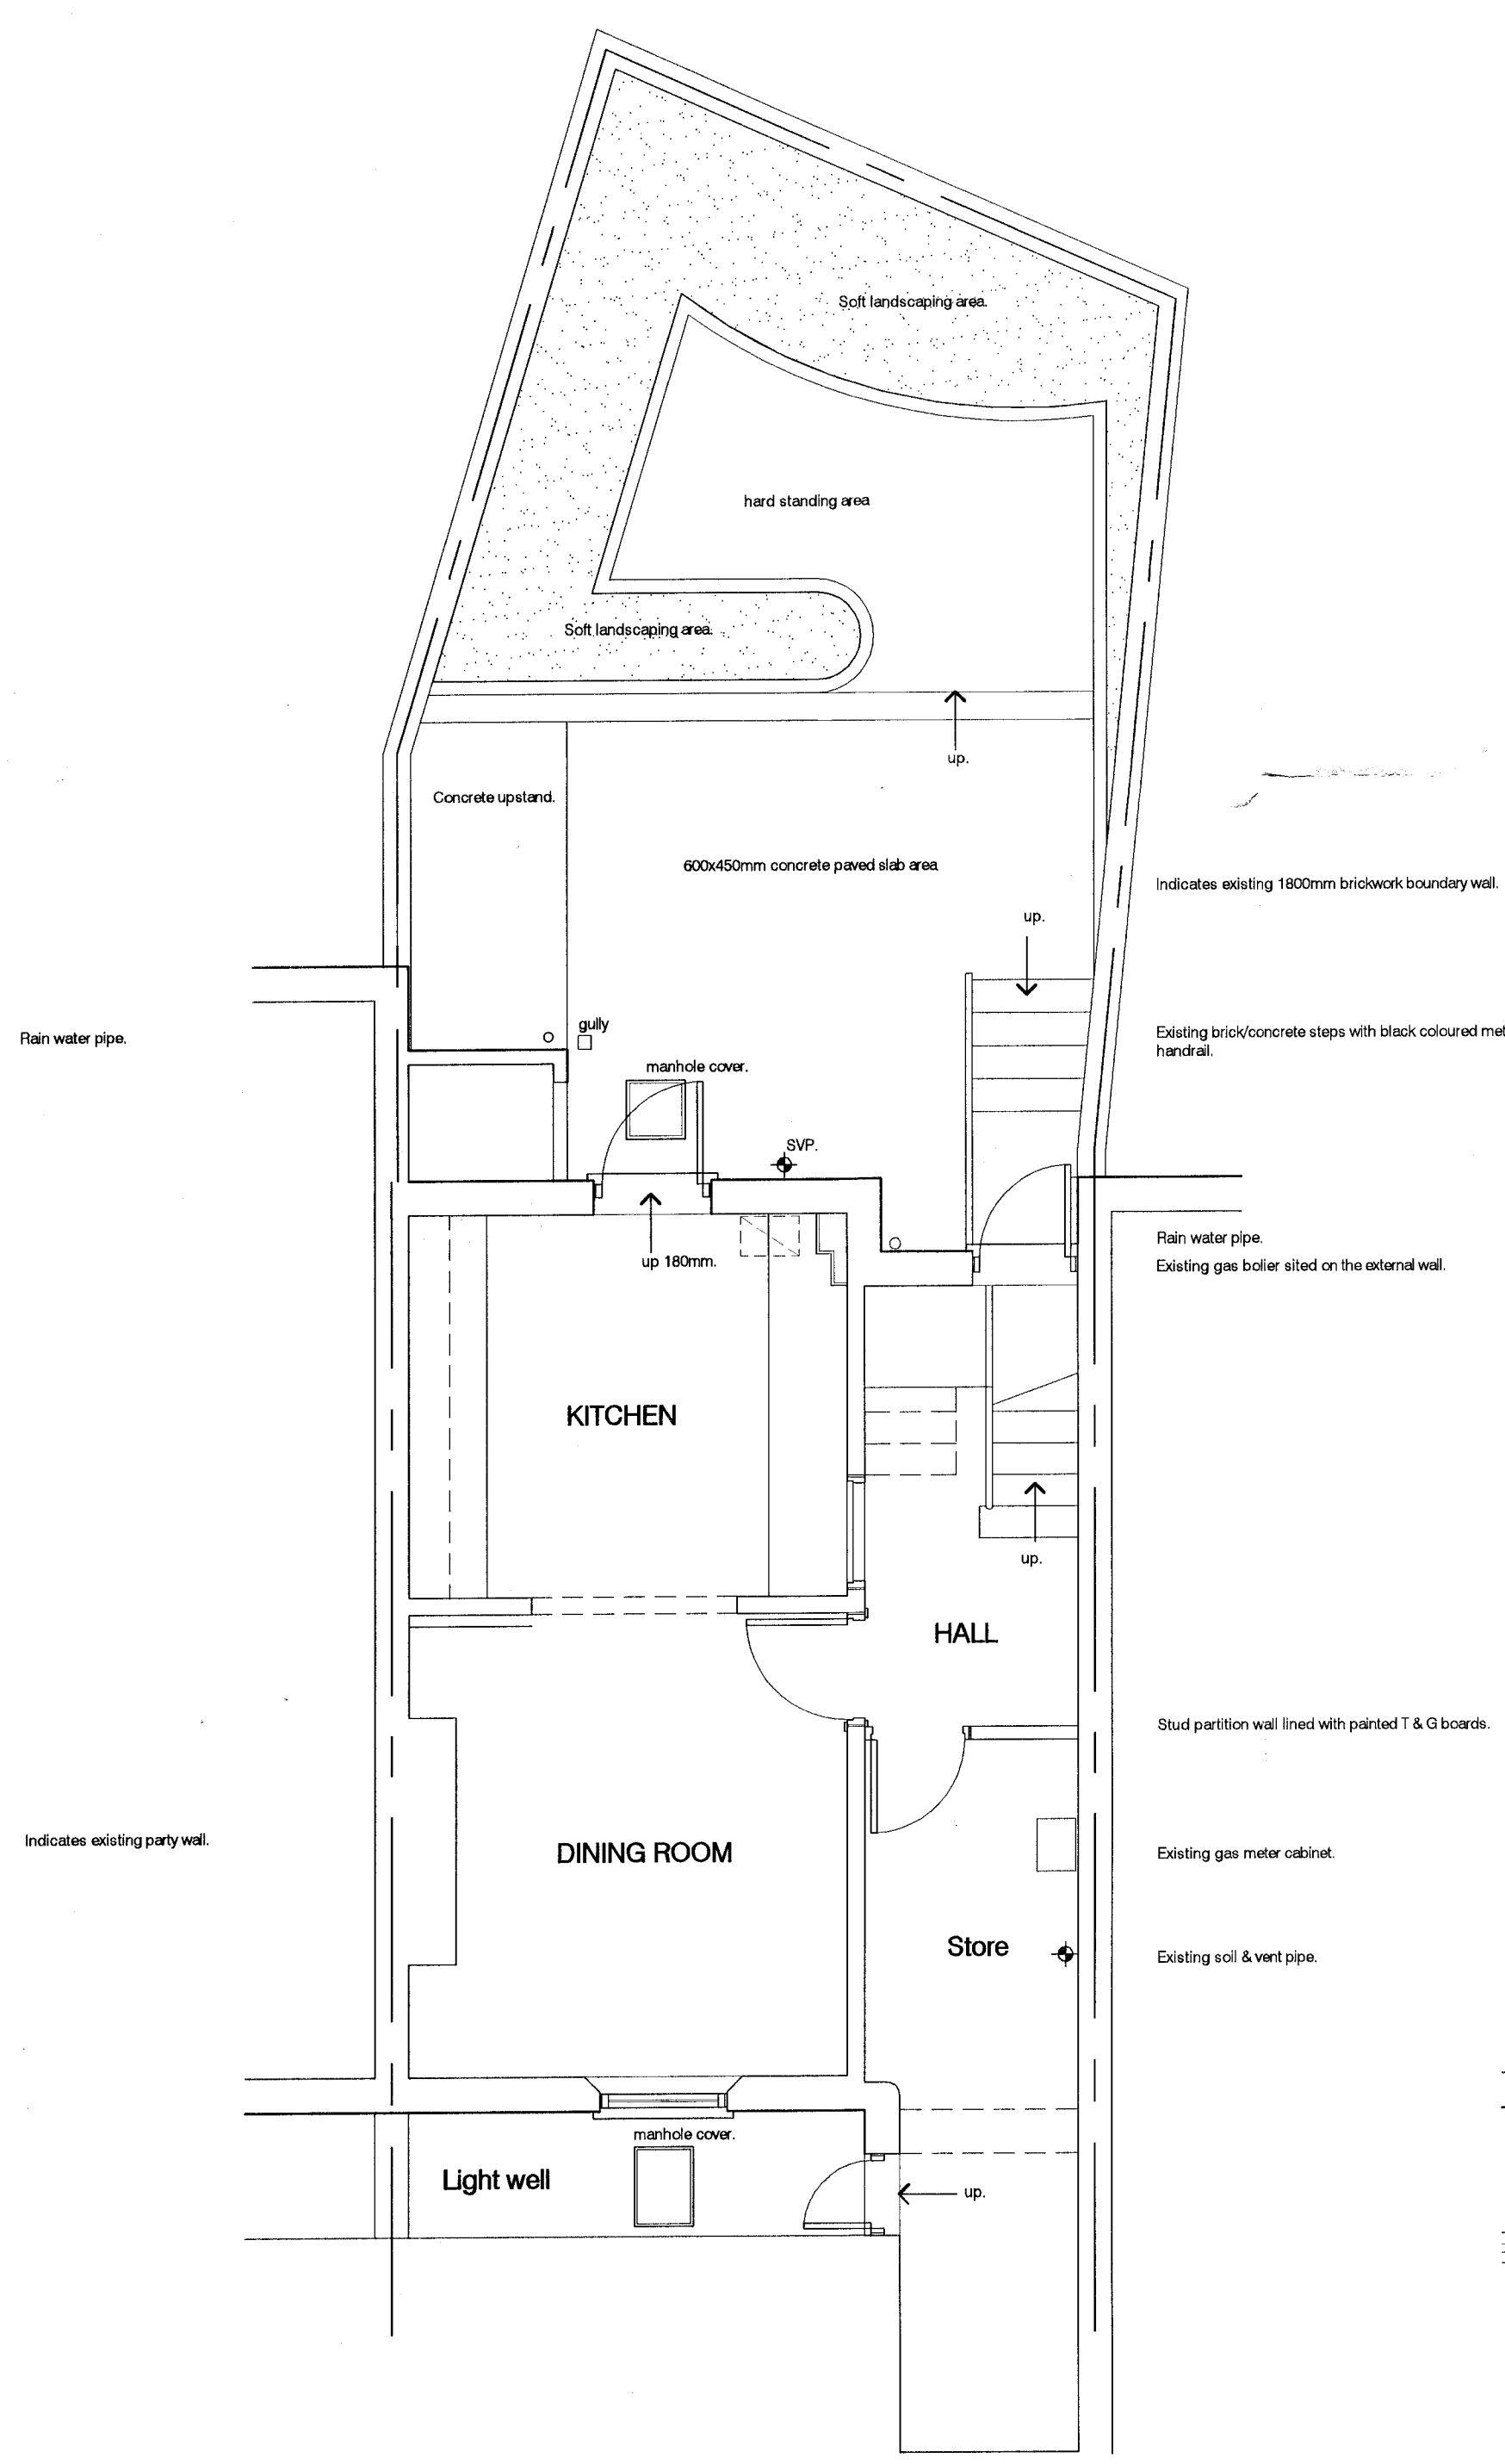

**EXISTING BASEMENT FLOOR**  
 Scale 1:50

**EXISTING GROUND FLOOR**  
 Scale 1:50

**EXISTING FIRST FLOOR**  
 Scale 1:50

**JN Design Studio**  
 21 Brighton Road  
 Bubwith  
 Selby  
 East Riding of Yorkshire  
 YO8 6LL  
 Tel 07733018363

Project: Mr & Mrs Andrew Lock  
 9 Jeffreys Street, Camden London NW1 9PS  
 Title: Plan and Elevations as Existing

Scale: 1:50 & 1:100  
 Date: 10th March 2014  
 Drawing No: 01

Job No: 14/02  
 Drawn by: sjh  
 Checked by:  
 Revision No: