
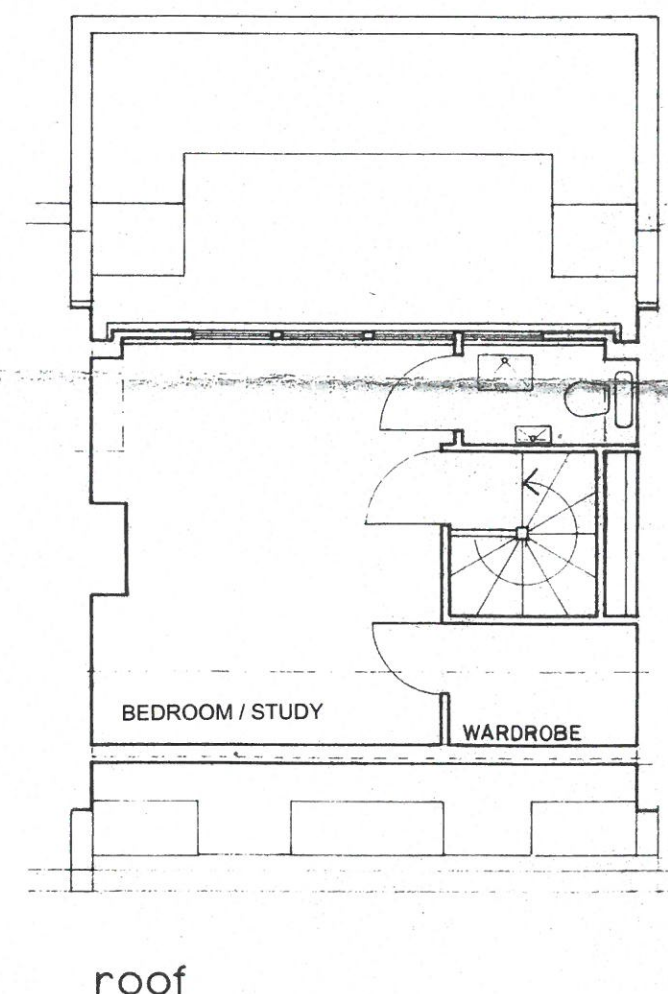
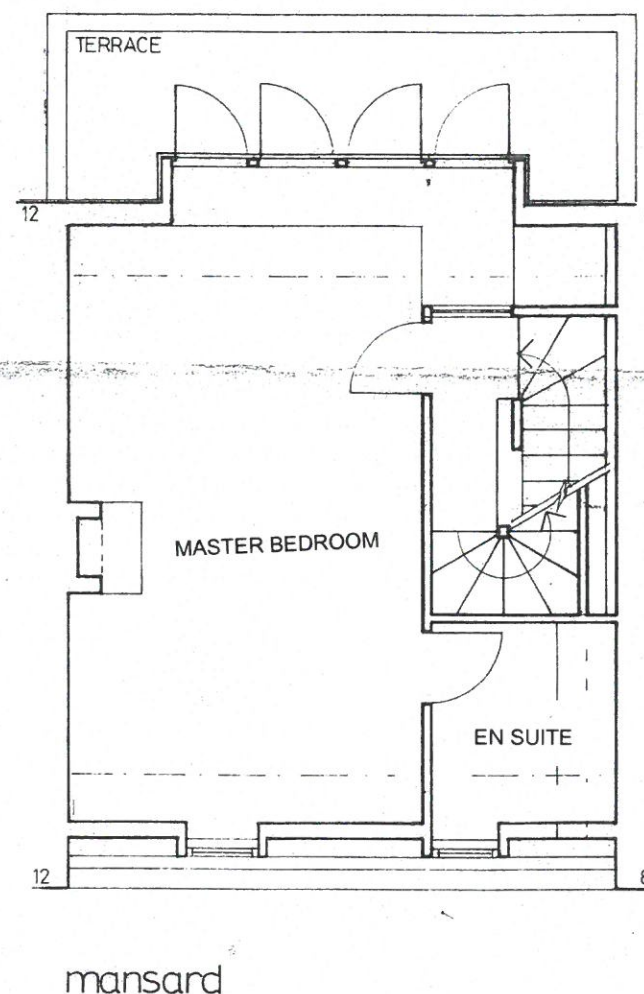
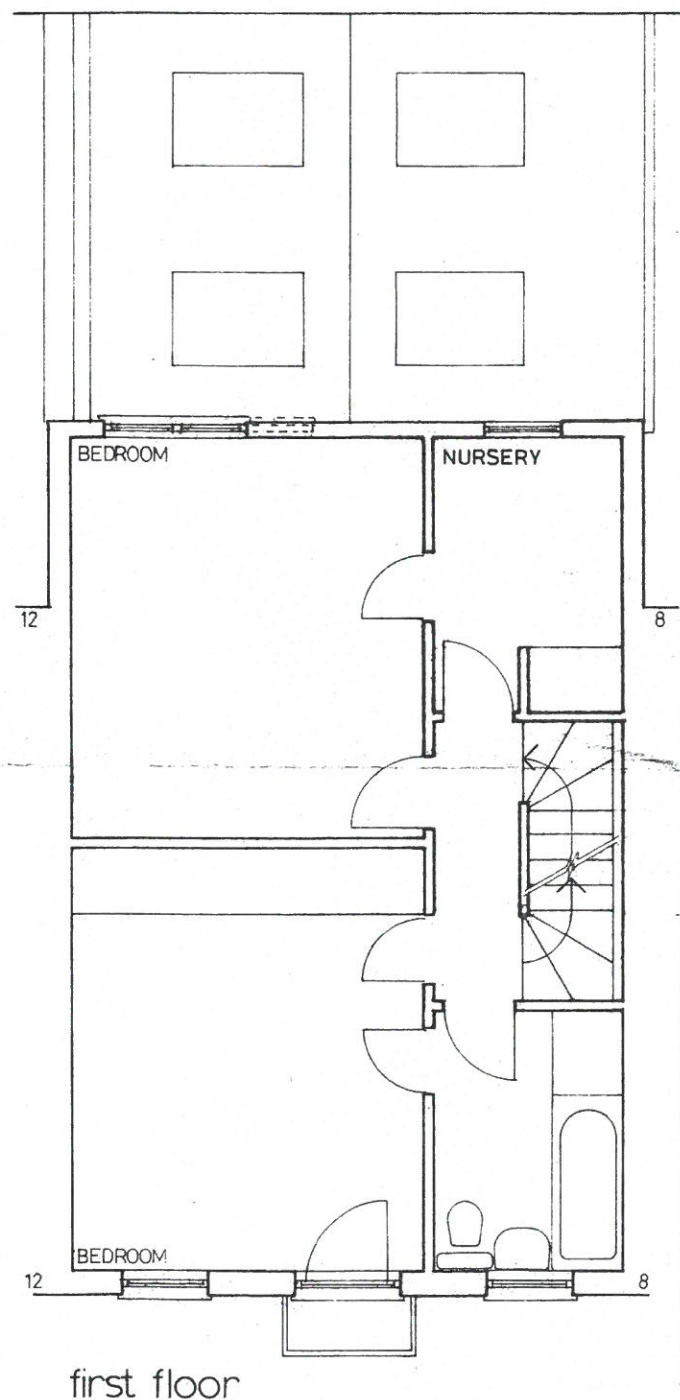


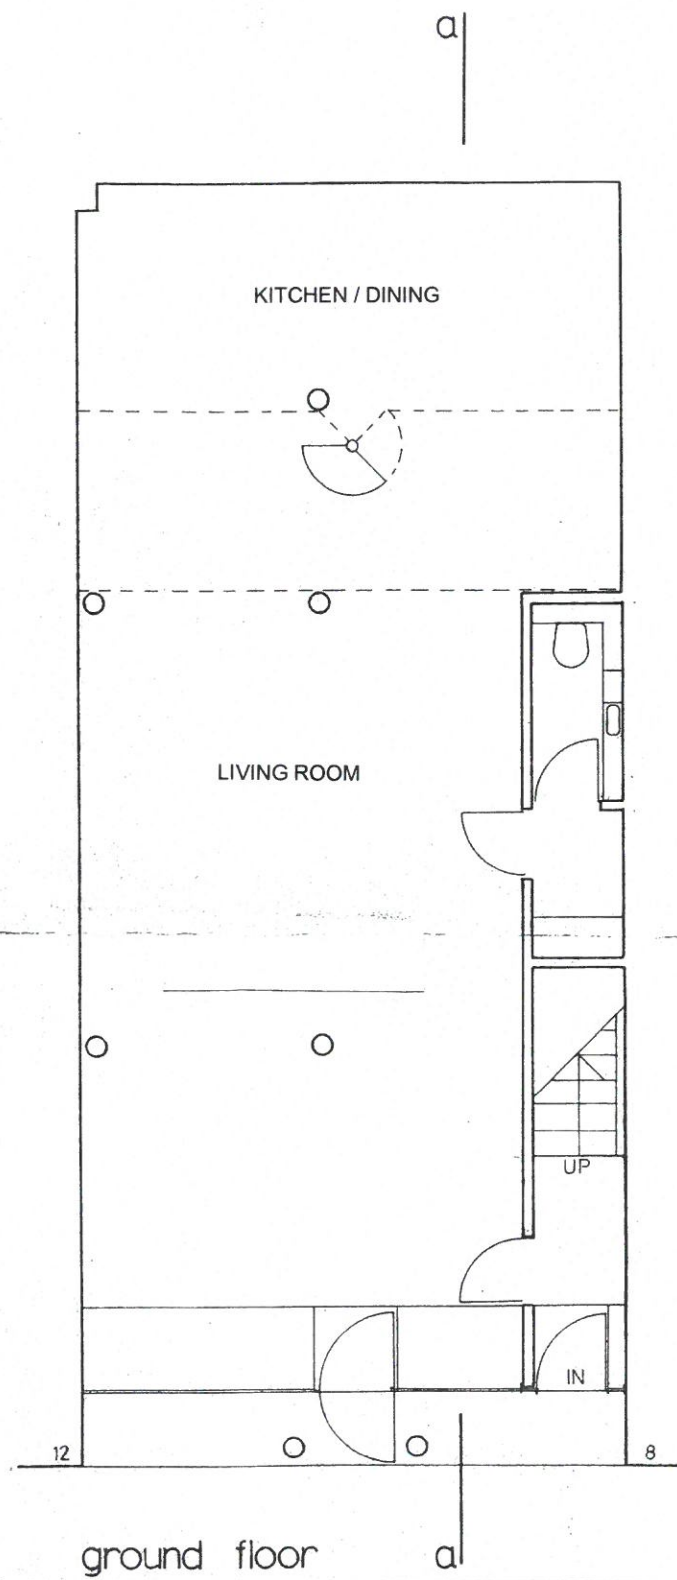

rev	reason	date
client		
MARKHAM, MR H		
project		
10 PERRINS LANE		
title		
INDICATIVE RESIDENTIAL LAYOUT		
drwg	rev	scale
DHA/10446/02		NOT TO SCALE
	date	
	OCT 2014	
dha urban design & development masterplanning Eclipse House, Eclipse Park, Sittingbourne Road Maidstone, Kent ME14 3EN t: 01622 776226 e: info@dhaplanning.co.uk f: 01622 776227 w: www.dhaplanning.co.uk No reproduction by any method of any part of this document is permitted without the consent of the copyright holders. Produced for Town and Country planning purposes only. O.S. Licence Number: AL54535X		
CAD Reference:		