

AWI PROJECT REF : 0048 BLOOMSBURY HOTEL
ADDRESS : 16-22 GREAT RUSSELL STREET
POST CODE : WC1B 3NN

TITLE
PLANNING PACKAGE
SITE LOCATION PLAN
DATE 09/09/14 SCALE 1:500@A3
DRAWG REF LD-09 REV.
PAPER SIZE A3


REVISION NOTES

REV	DATE	COMMENT
A	30.10.14	Location plan showing hotel in its entirety

ISSUED FOR PLANNING CONSENT


IMPORTANT NOTES

1. THE DRAWING SHOW DESIGN INTENT ONLY. ALL DIMENSIONS TO BE CHECKED ON SITE PRIOR TO CONSTRUCTION OR PRODUCTION. CONSTRUCTION DETAILS TO BE CONFIRMED BY CONTRACTOR/MANUFACTURER BY SUBMITTING SHOP DRAWINGS FOR DESIGNERS APPROVAL.
2. DESIGN / DRAWING IS NOT TO BE SCALED FOR PRODUCTION AND CONSTRUCTION PURPOSES.
3. ALL DISCREPANCIES AND OMISSIONS ON SITE MUST BE REPORTED TO DESIGNER FOR THEIR COMMENTS OR APPROVAL PRIOR TO COMMENCING WORK.
4. ALL ELECTRICAL, LIGHTING, HVAC AND PLUMBING ISSUES TO BE REFERRED TO ENGINEERS DRAWINGS PRIOR TO COMMENCEMENT OF WORKS.
5. THE DESIGNS ARE SUBJECT TO APPROVAL BY STATUTORY AUTHORITIES AND ANY NECESSARY ALTERATIONS SHOULD BE MADE IF REQUIRED TO COMPLY WITH STATUTORY REQUIREMENTS.
6. ALL DESIGN CONCEPTS AND DRAWINGS ARE THE PROPERTY OF ALEXANDER WATERWORTH INTERIORS AND ARE COVERED BY COPYRIGHT. NO REPRODUCTIONS, ADAPTATIONS AND/OR COPIES MAY BE MADE WITHOUT WRITTEN PERMISSION BY ALEXANDER WATERWORTH INTERIORS.

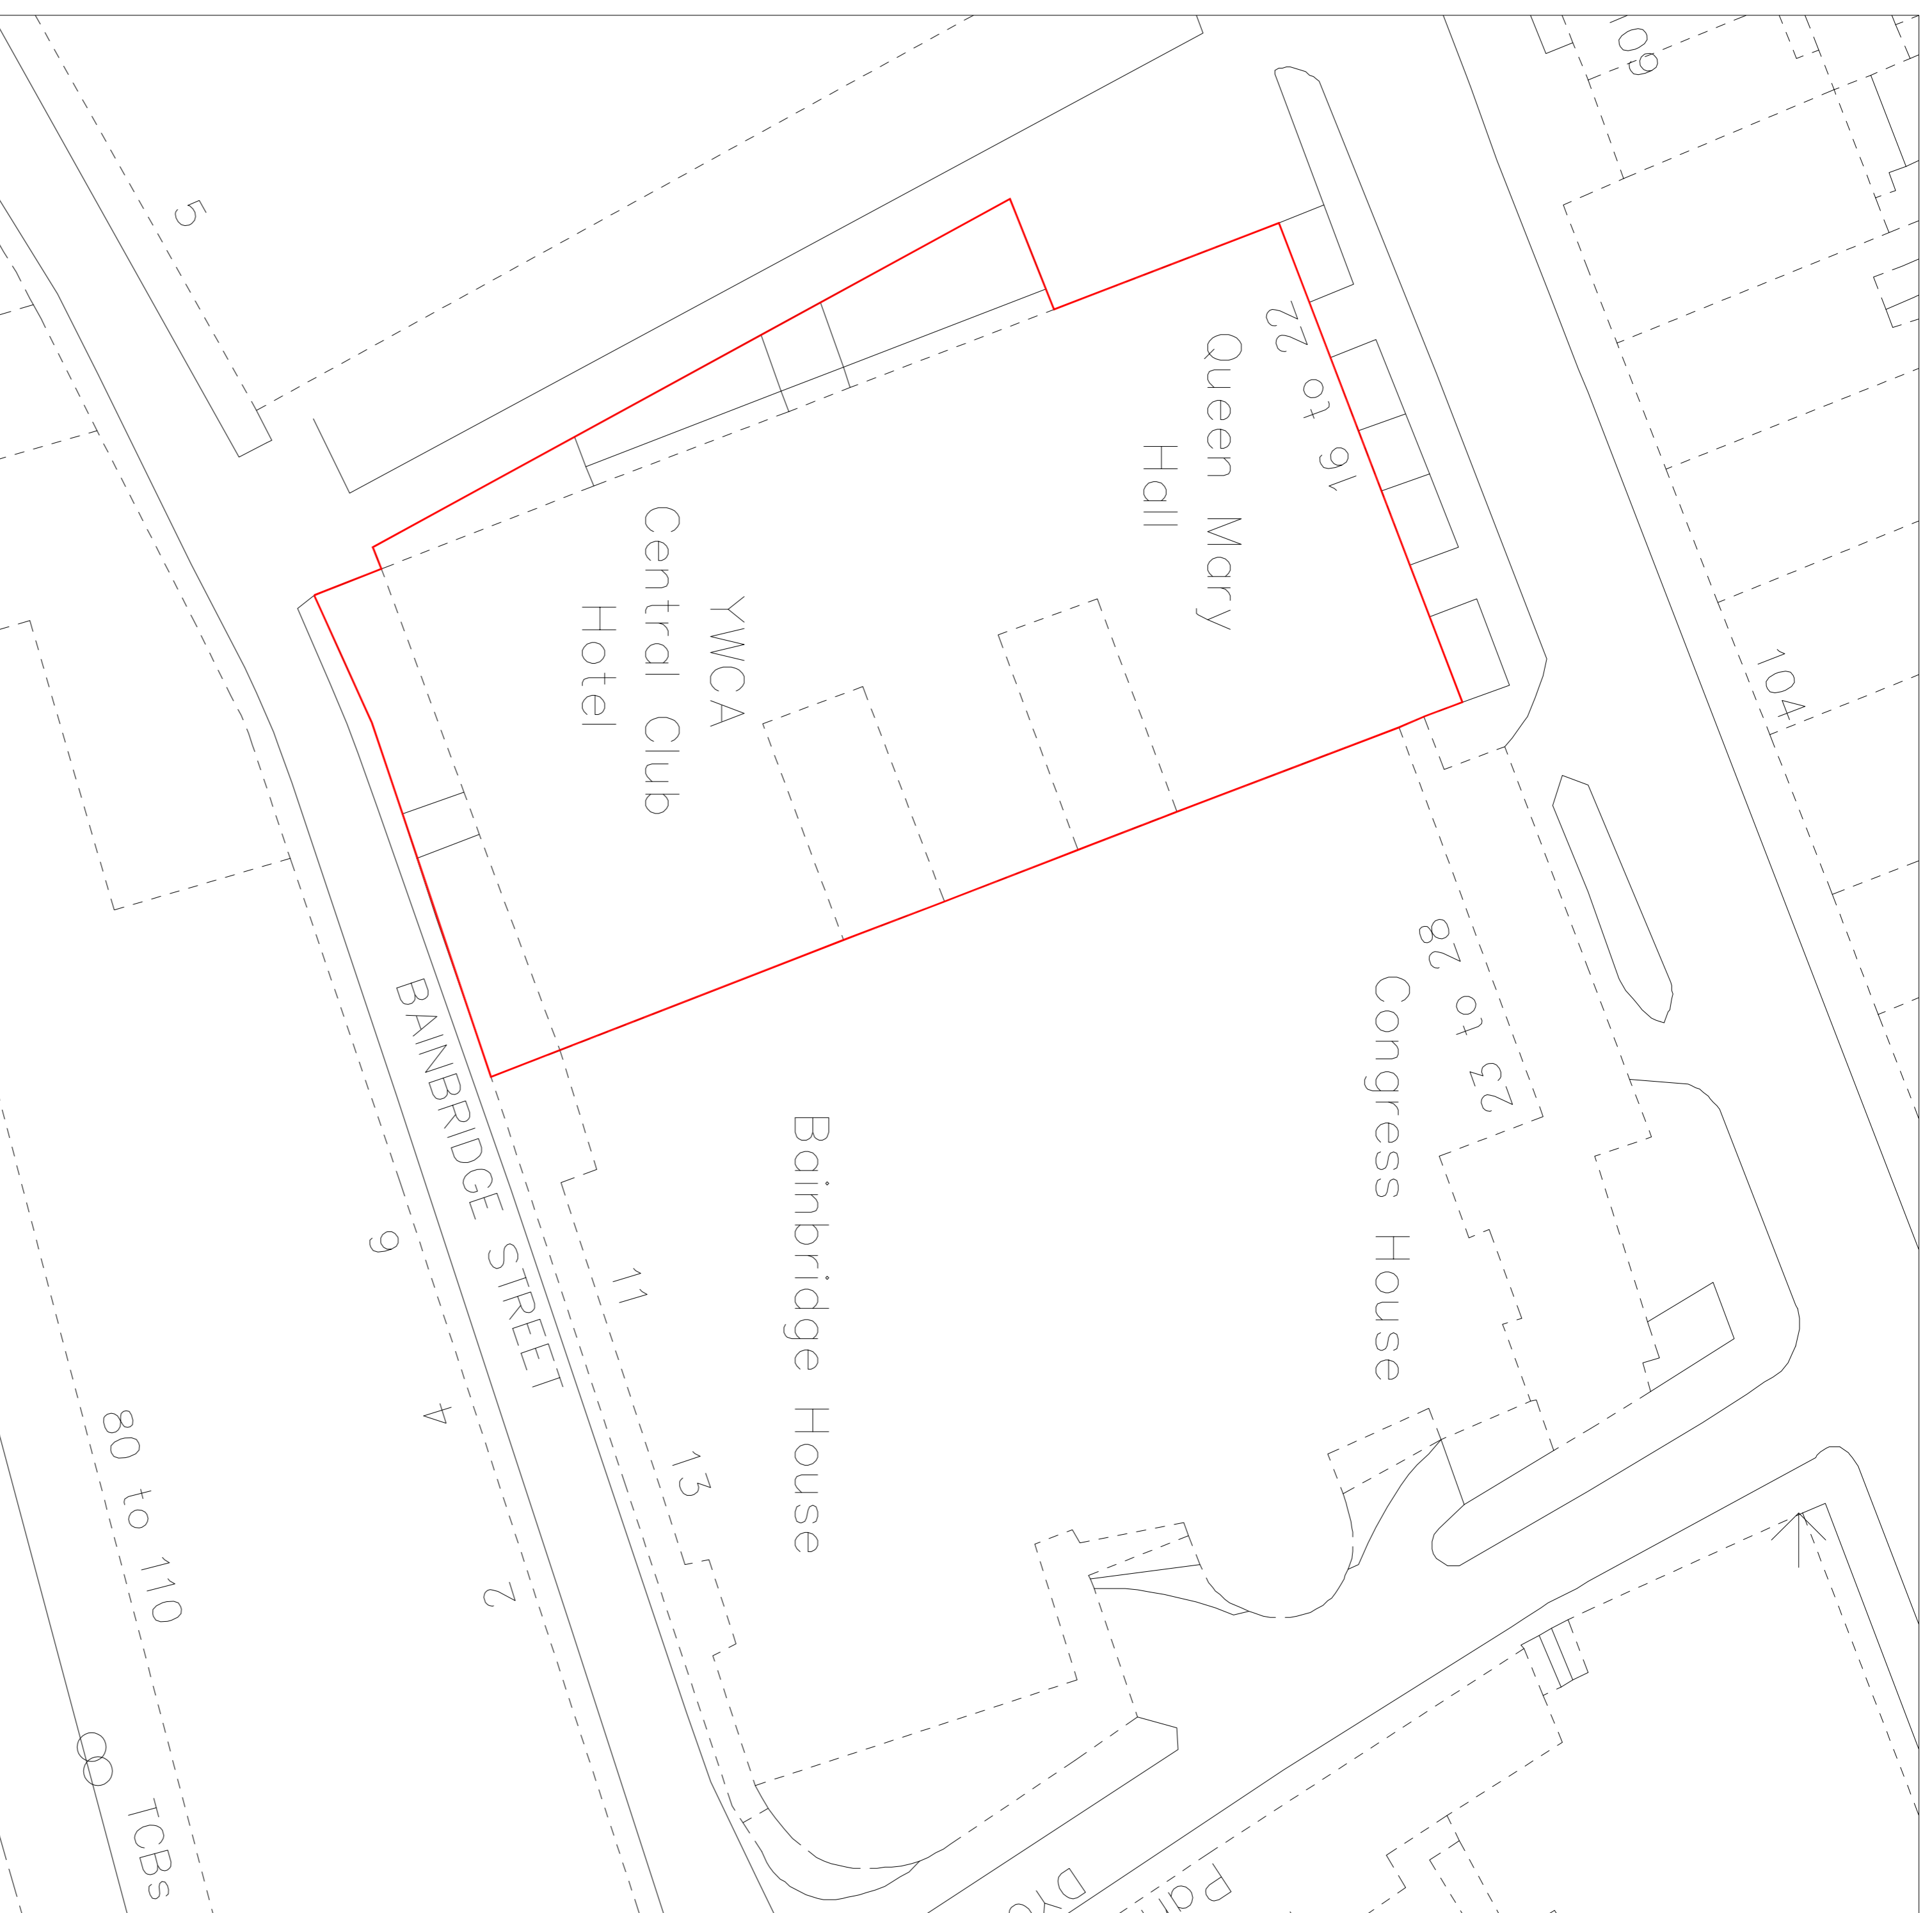

16-22 Great Russell Street
London
WC1B 3NN

Total Site Area = 200m sq

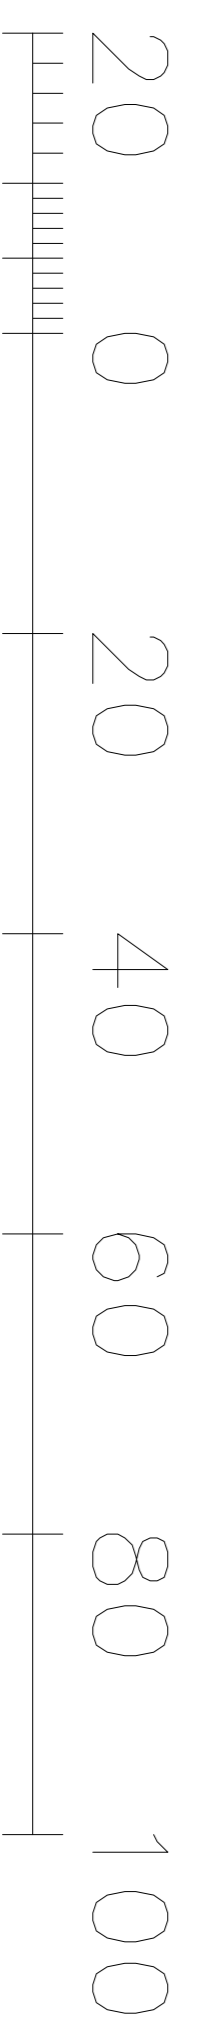

N

