


Information contained within this drawing is the sole copyright of Harper, Downie & Co and is not to be reproduced without express permission. No applied license plates. This drawing not to be used for any other or subsequent purposes. Do not build from this drawing. All dimensions & levels are to be checked on site by the contractor issued for purposes indicated only. Drawing errors and omissions to be reported to the architect.

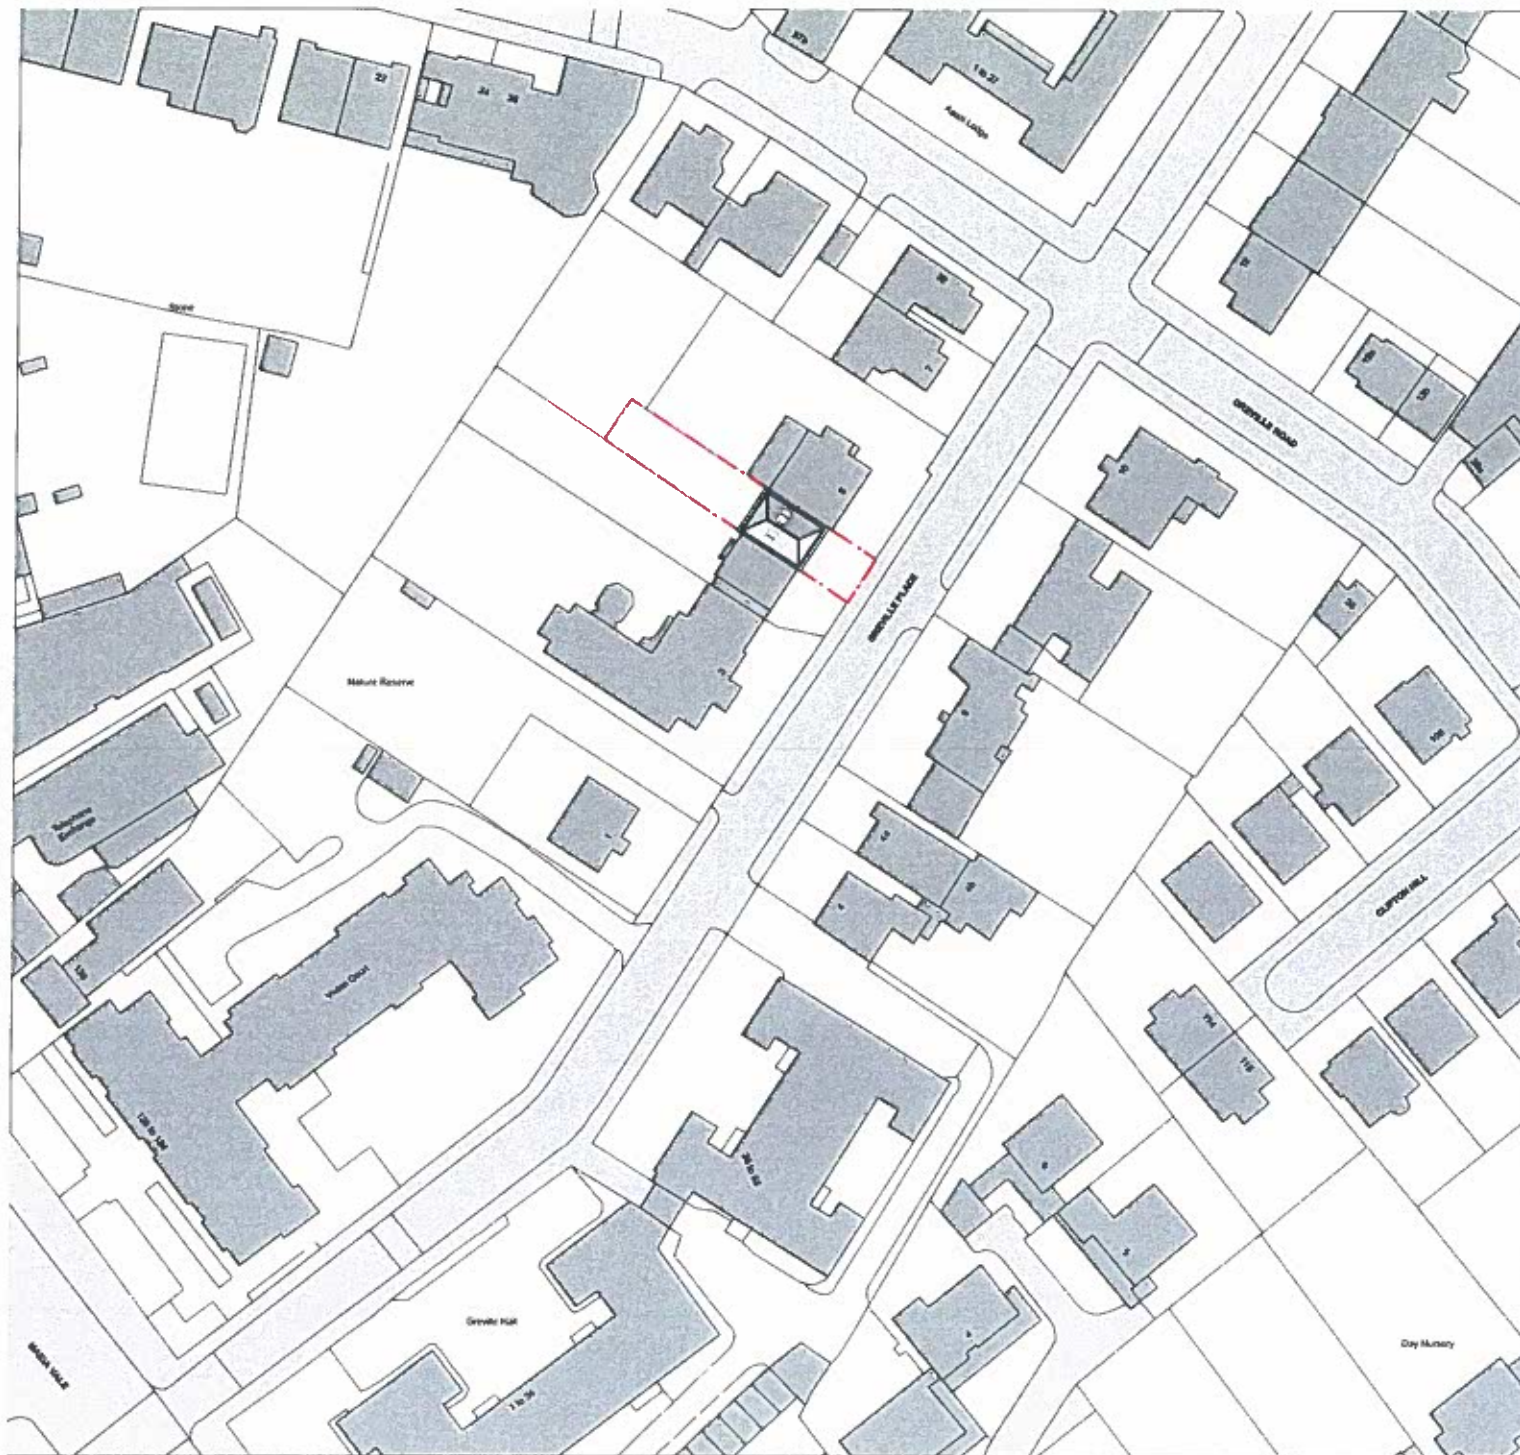

A. 08/11/11  
28/09/11  
Response to Planning Comments  
Issued for Planning

**hd**  
Harper, Downie  
design architecture  
Gate House  
No 1 St John's Square  
London EC1M 4DH  
T +44(0)20 74 90 74 74  
F +44(0)20 74 90 49 41  
E studio@harperdownie.com  
www.harperdownie.com

Client	Residential Land		
Project	Greville Place		
Planning Title	Location Plan		
Date	Drawn	Checked	
Scale	1:500 @ A1, 1:1000 @ A3	Date	Nov 2011
Drawn No	569_LP_01	Revision	A