

Information contained within this drawing is the sole copyright of Harper_Downie Ltd and is not to be reproduced without express permission. No implied licence exists. This drawing not to be used for land transfer or valuation purposes. Do not scale from this drawing. All dimensions & levels are to be checked on site by the contractor. Issued for purposes indicated only. Drawing errors and omissions to be reported to the architect.



A. 08/11/11
26/09/11
Response to Planning Comments
Issued for Planning

Revisions

hd
Harper_Downie
design architecture
Gate House
No 1 St John's Square
London EC1M 4DH
T +44(0)20 74 90 76 74
F +44(0)20 74 90 49 41
E studio@harperdownie.com
www.harperdownie.com

Client
Residential Land

Project
Greville Place

Drawing Title
Location Plan


Status
Drawn Checked

Scale
1:500 @ A1, 1:1000 @ A3
Date
Nov 2011

Drawn No
569_LP_01
Revision
A

Information contained within this drawing is the sole copyright of Harper_Downie Ltd. and is not to be reproduced without express permission. No implied licence exists. This drawing not to be used for land transfer or valuation purposes. Do not scale from this drawing. All dimensions & levels are to be checked on site by the contractor. Issued for purposes indicated only. Drawing errors and omissions to be reported to the architect.

Notes

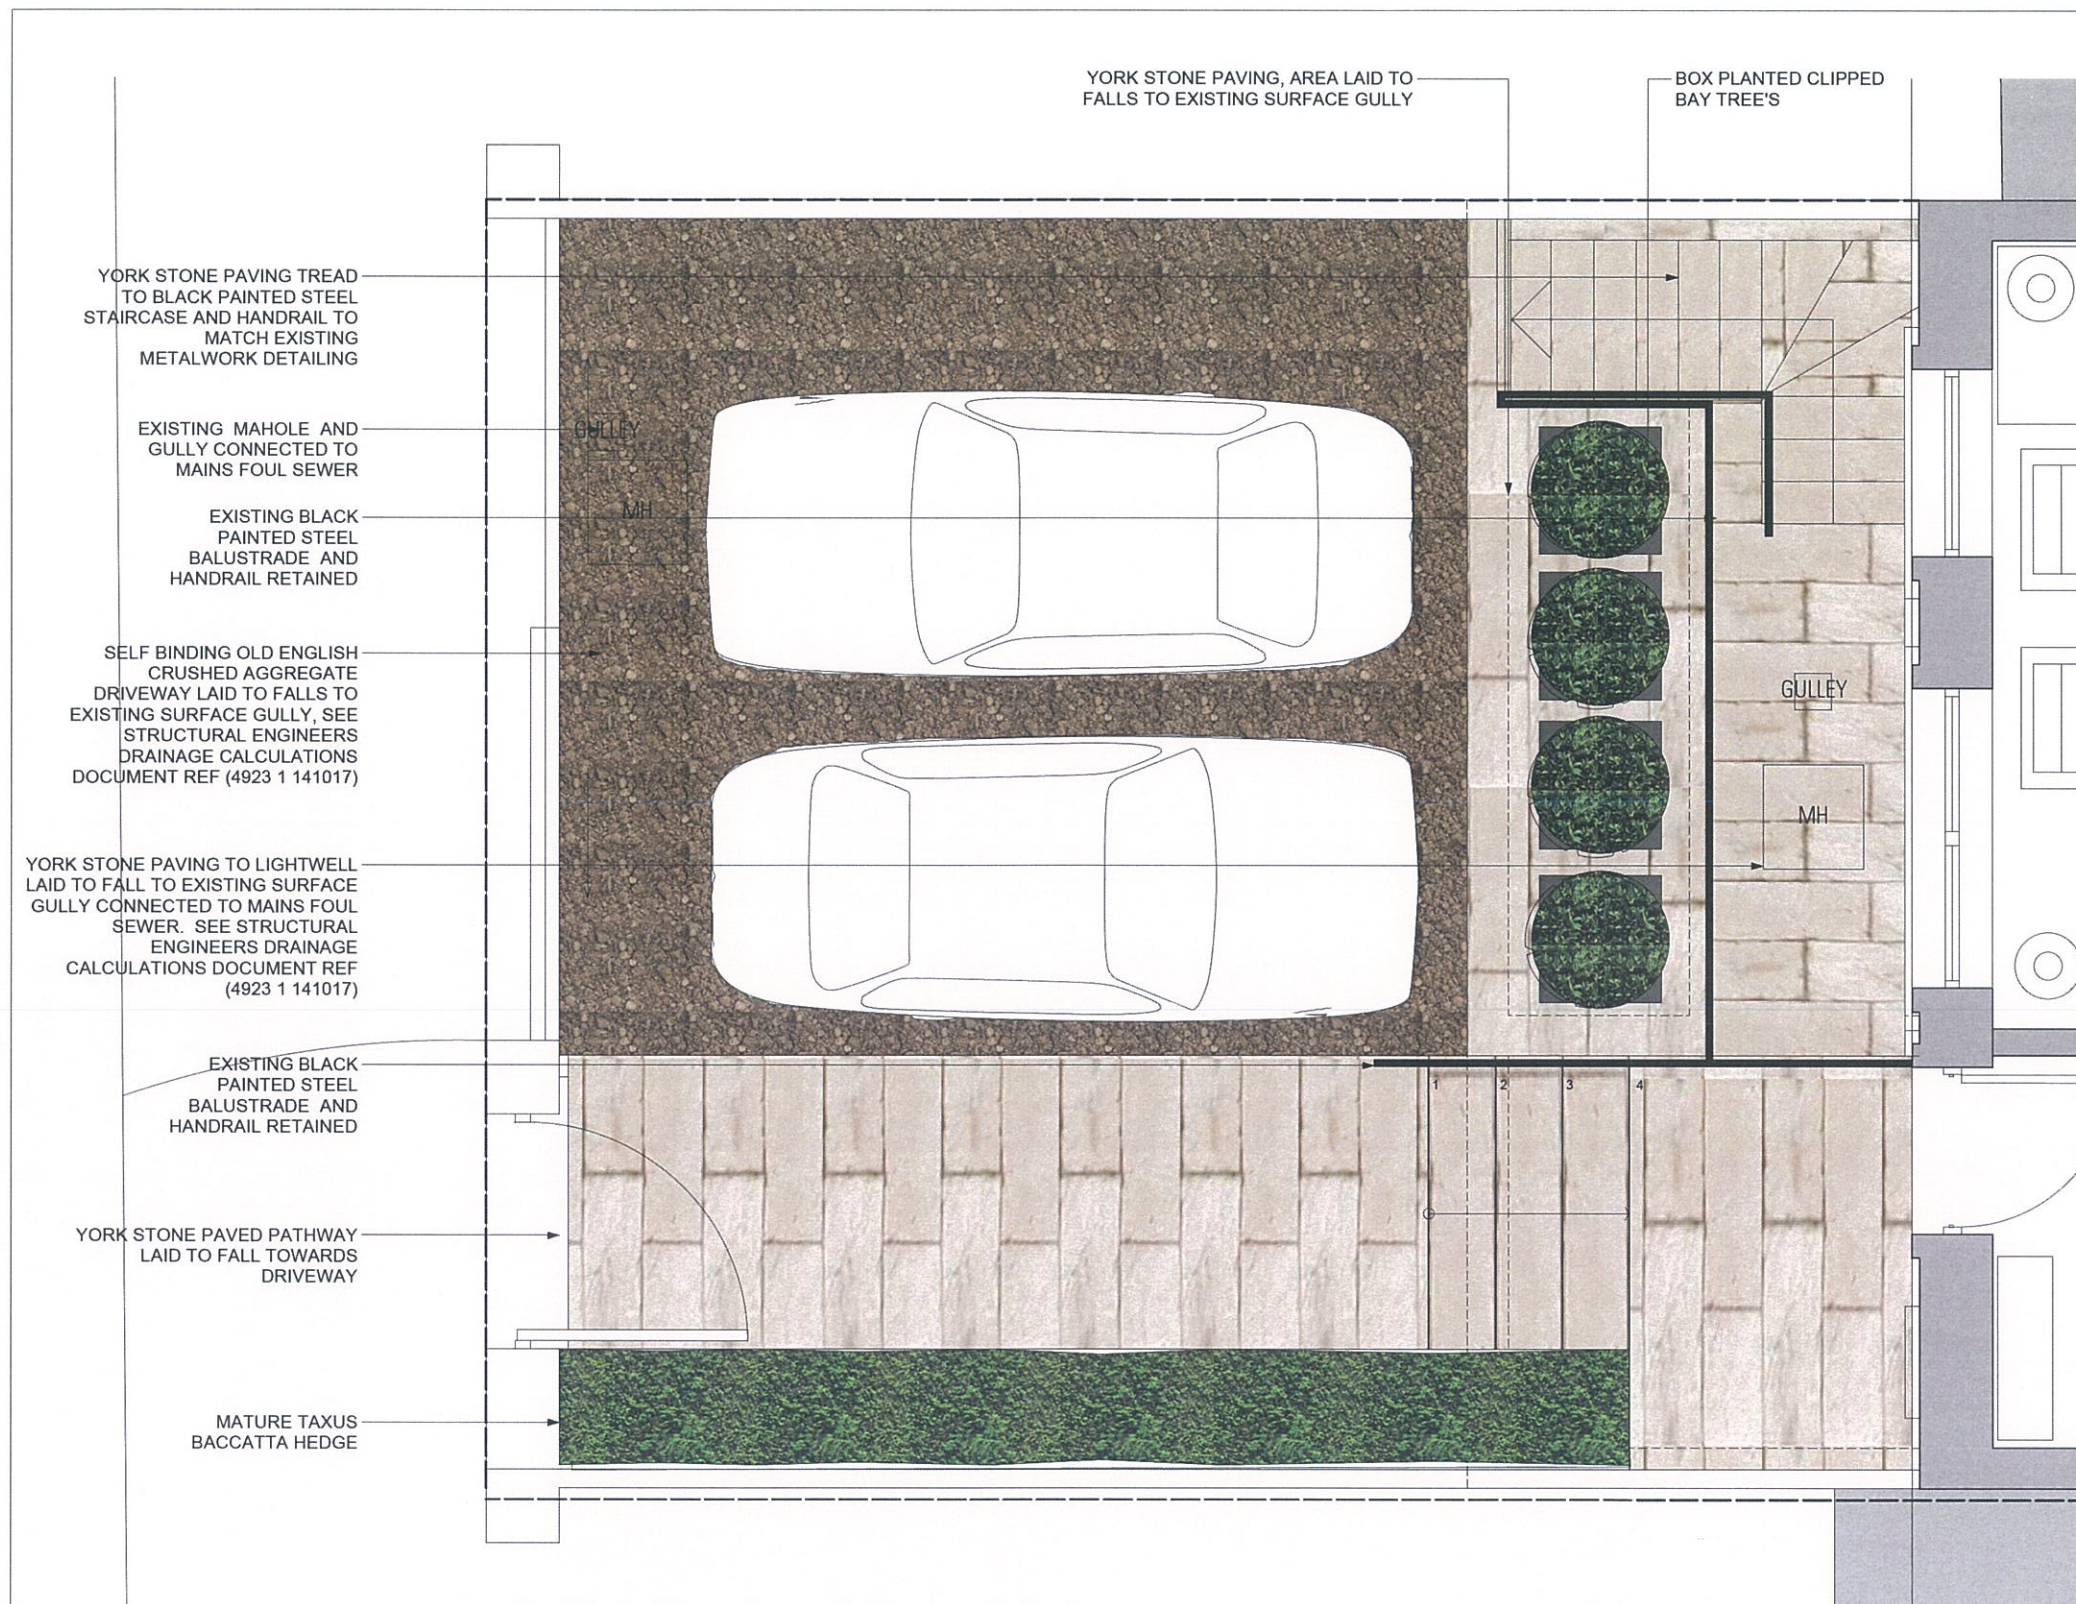

YORKSTONE PAVING



OLD ENGLISH SELF BINDING GRAVEL



TAXUS BACCATTA HEDGE



CLIPPED BAY TREE'S

A Front Forecourt Landscape Plan
1:100 @ A3



P1 14/10/14 Issued for Planning Condition Discharge

Revisions

hd
Harper_Downie
design architecture
Gate House
No1 St John's Square
London EC1M 4DH
T +44(0)20 74 90 76 74
F +44(0)20 74 90 49 41
E studio@harperdownie.com
www.harperdownie.com

Client
Ms. L. Brightwell
Project
Greville Place

Drawing Title
Proposed Landscape Plan
Front Forecourt

Status Planning	Drawn NM	Checked TW
Scale	Date Oct 2014	
Drawg. No. 569_LA_00	Revision P1	