
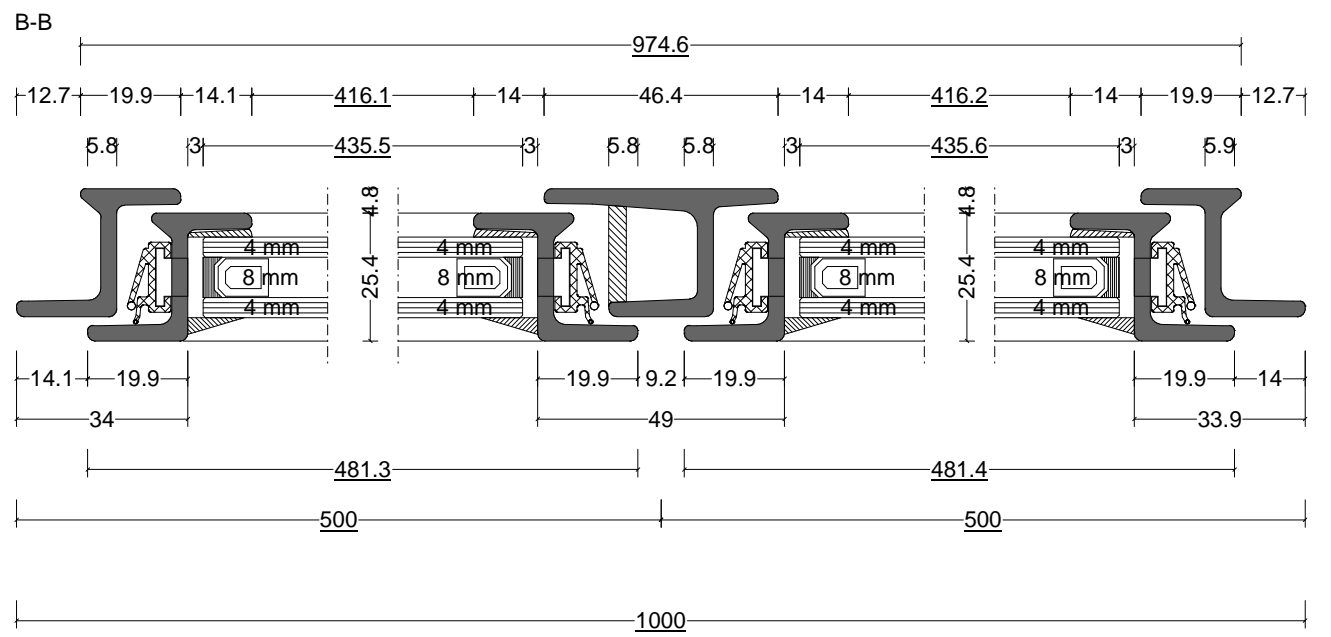
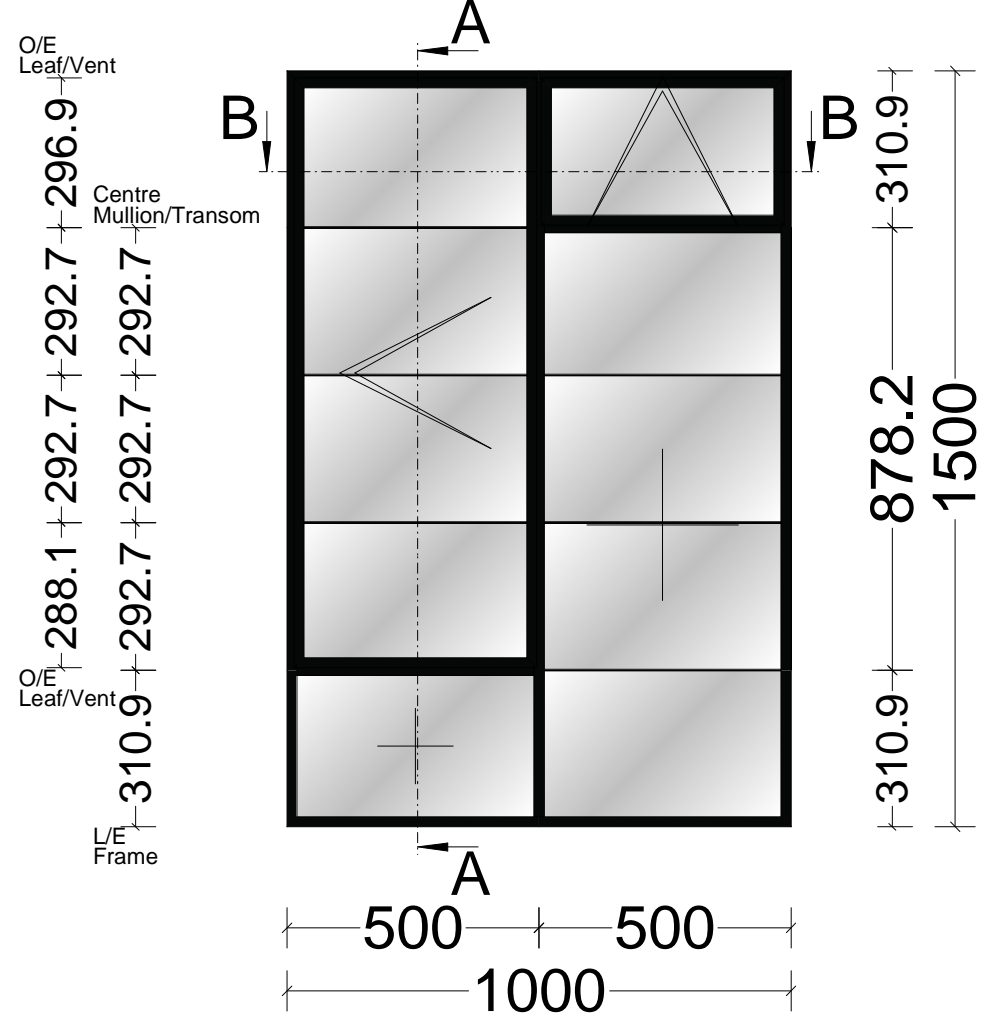


Pos. 001, Quantity: 1
 Colour: RAL 9005
 Job: 24 Bracknell Gardens
 Exterior View

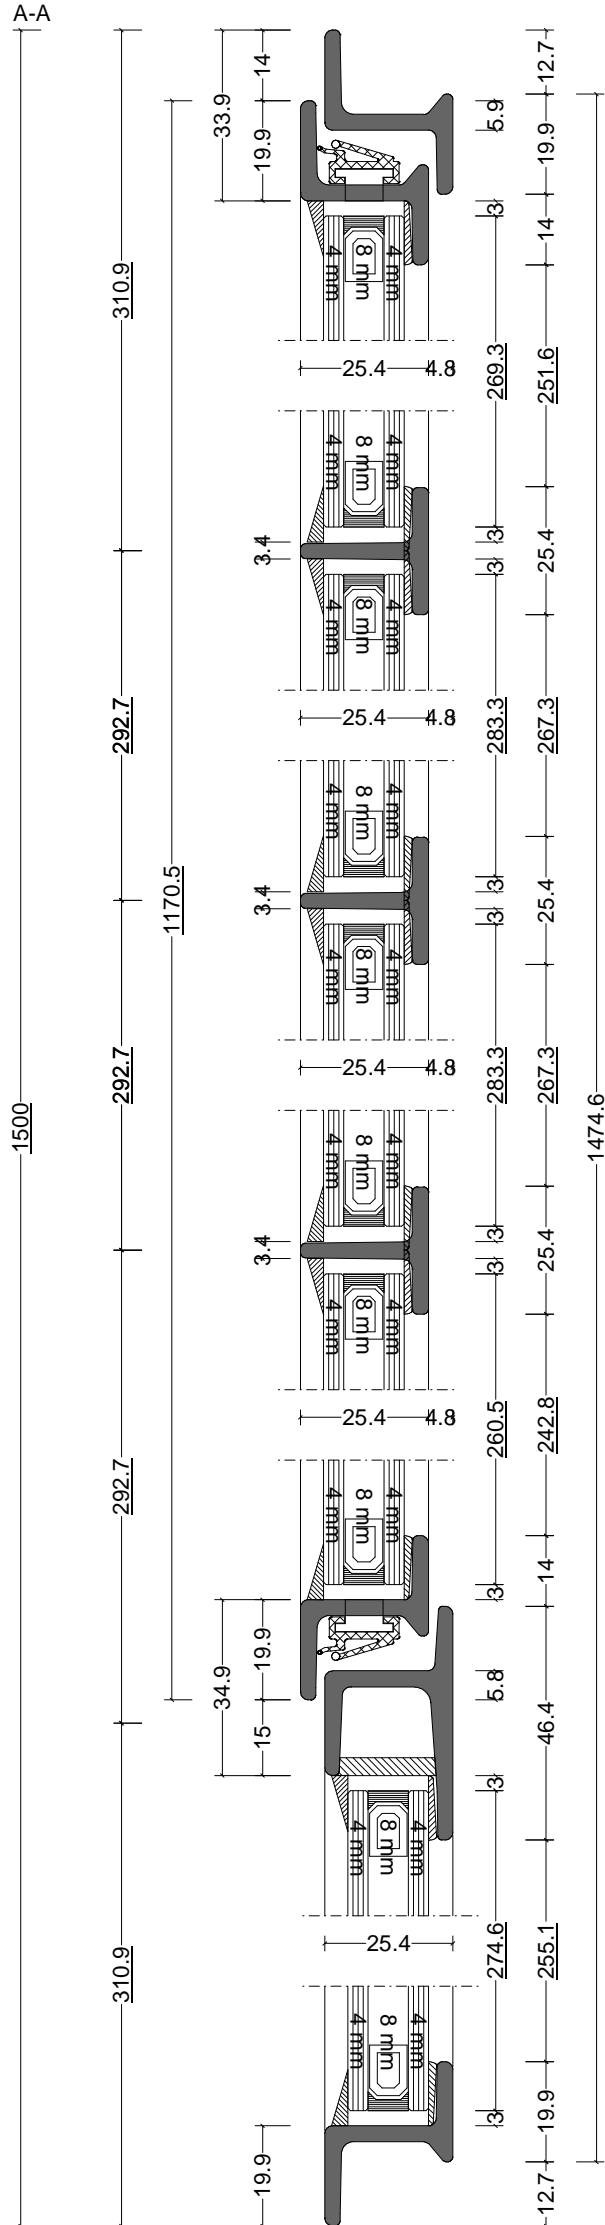

Drawn	Date	Name	24 Bracknell Gardens	Fabco Sanctuary Ltd Unit 1, Hobbs New Barn Climping, West Sussex Littlehampton, BN17 5TF BN17 5TF Tel: 01903 718808 Fax: 01903 724376		
Checked	10.10.2014					
Normchkd.						
Scale	1 : 1.5			Drawing No.:		
View	Sample Drawing					