

THIS DRAWING HAS BEEN PRODUCED SOLELY FOR THE CLIENT AND PROJECT LISTED BELOW AND IS SUBMITTED AS PART OF A PLANNING APPLICATION AND IS NOT INTENDED FOR USE BY ANY OTHER PERSON OR FOR ANY OTHER PURPOSE.

OTHERS MUST SATISFY THEMSELVES WITH RESPECT TO THE ACCURACY OR SUITABILITY OF THE DRAWINGS OR FOR ANY OTHER REASON.


© THIS DESIGN IS THE COPYRIGHT OF NEAR ARCHITECTS THE DRAWING MAY NOT BE REPRODUCED IN PART OR IN WHOLE WITHOUT PRIOR PERMISSION.

ISSUES RELATING TO FOUNDATIONS, STRUCTURES, PARTY WALLS & RIGHTS OF LIGHT TO BE FULLY EVALUATED BY SPECIALIST CONSULTANTS.

THE LOCATION AND SIZE OF EXISTING FEATURES ARE INDICATIVE ONLY. SURVEY DRAWINGS MUST BE RELIED UPON FOR DIMENSIONS.

FINISHES SCHEDULE

- 1 HIGH QUALITY SPECIALIST RECONSTITUTED STONE FINISH / EQUIVALENT
- 2 CONCRETE WITH WOOD GRAIN SHUTTER TEXTURE
- 3 FRAMELESS GLAZED BALUSTRADE
- 4 FRAMELESS WINDOW/DOOR SYSTEM
- 5 DARK METALLIC BROWN ANODISED ALUMINIUM WINDOW FRAME
- 6 DARK METALLIC BROWN ANODISED ALUMINIUM INDENTED PANEL.
- 7 ANODISED ALUMINIUM CLADDING/FACIA
- 8 METAL LOUVERS
- 9 GLASS CANOPY
- 10 SOLID OPAQUE SIGNAGE PANEL
- 11 VEGETATION - WALL CREEPERS
- 12 RUSSELL NURSERIES PLAQUE
- 14 GLAZED STRUCTURE

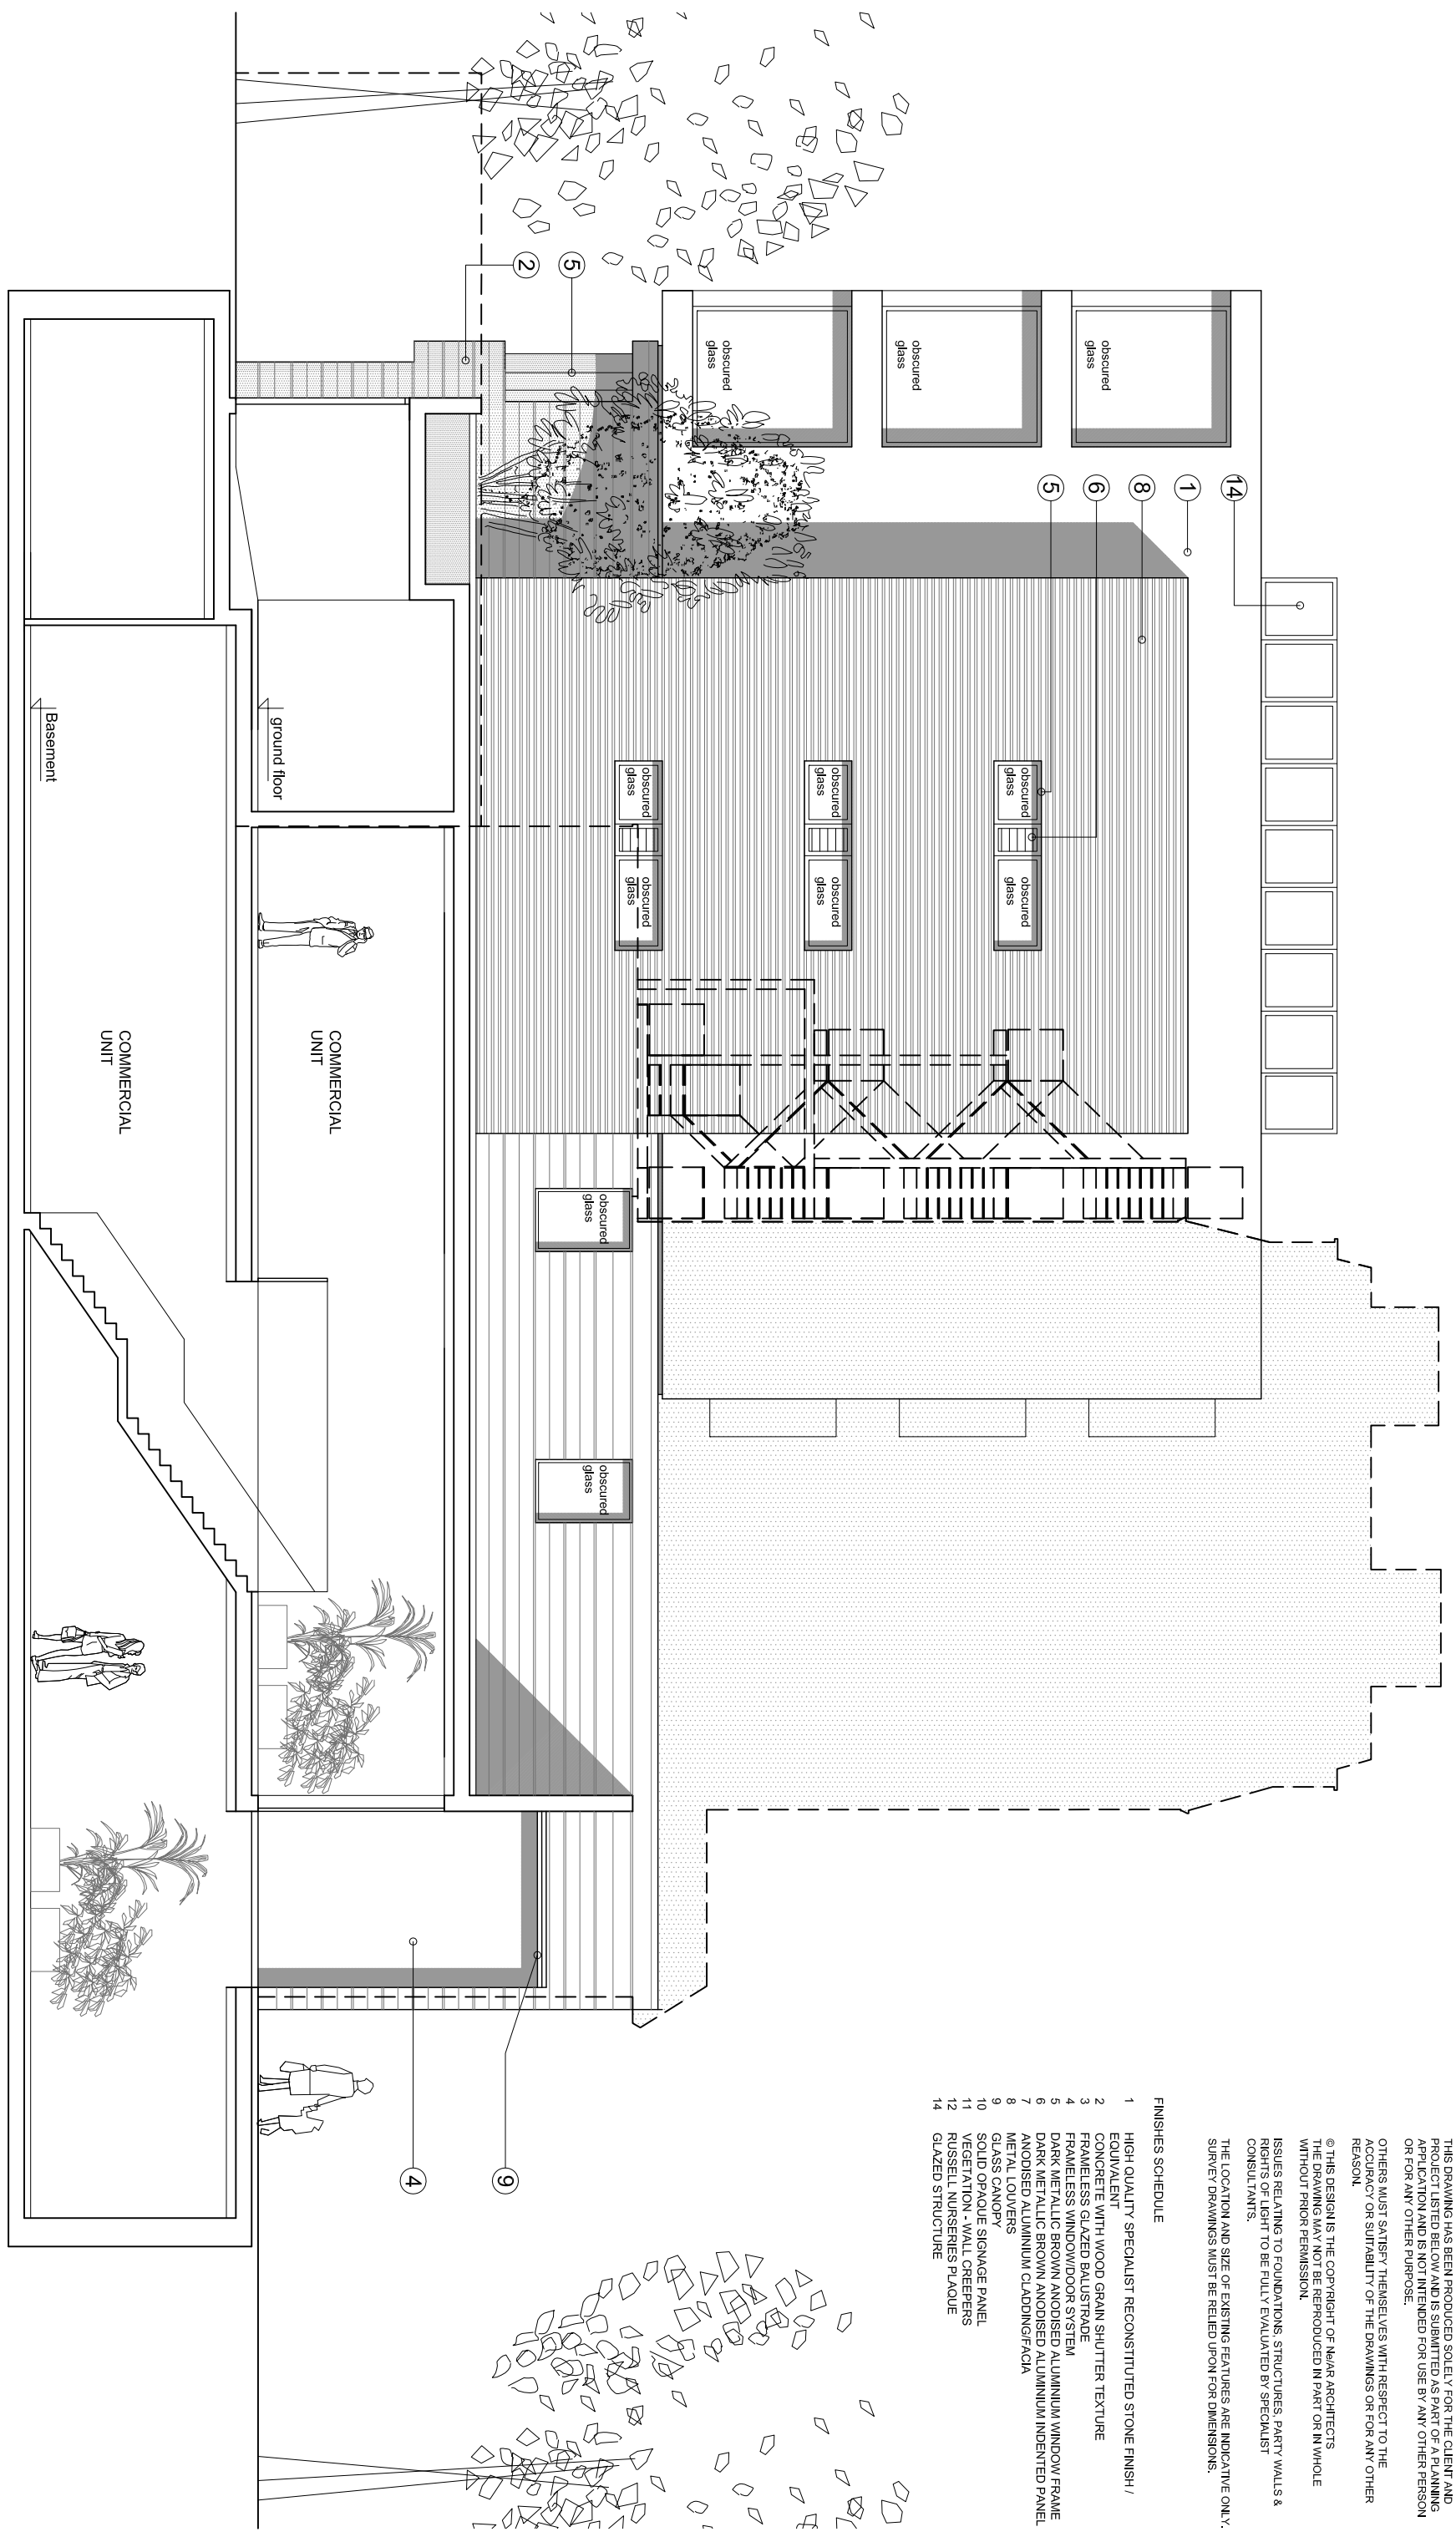

FLANK ELEVATION

192 HAVERSTOCK HILL

