


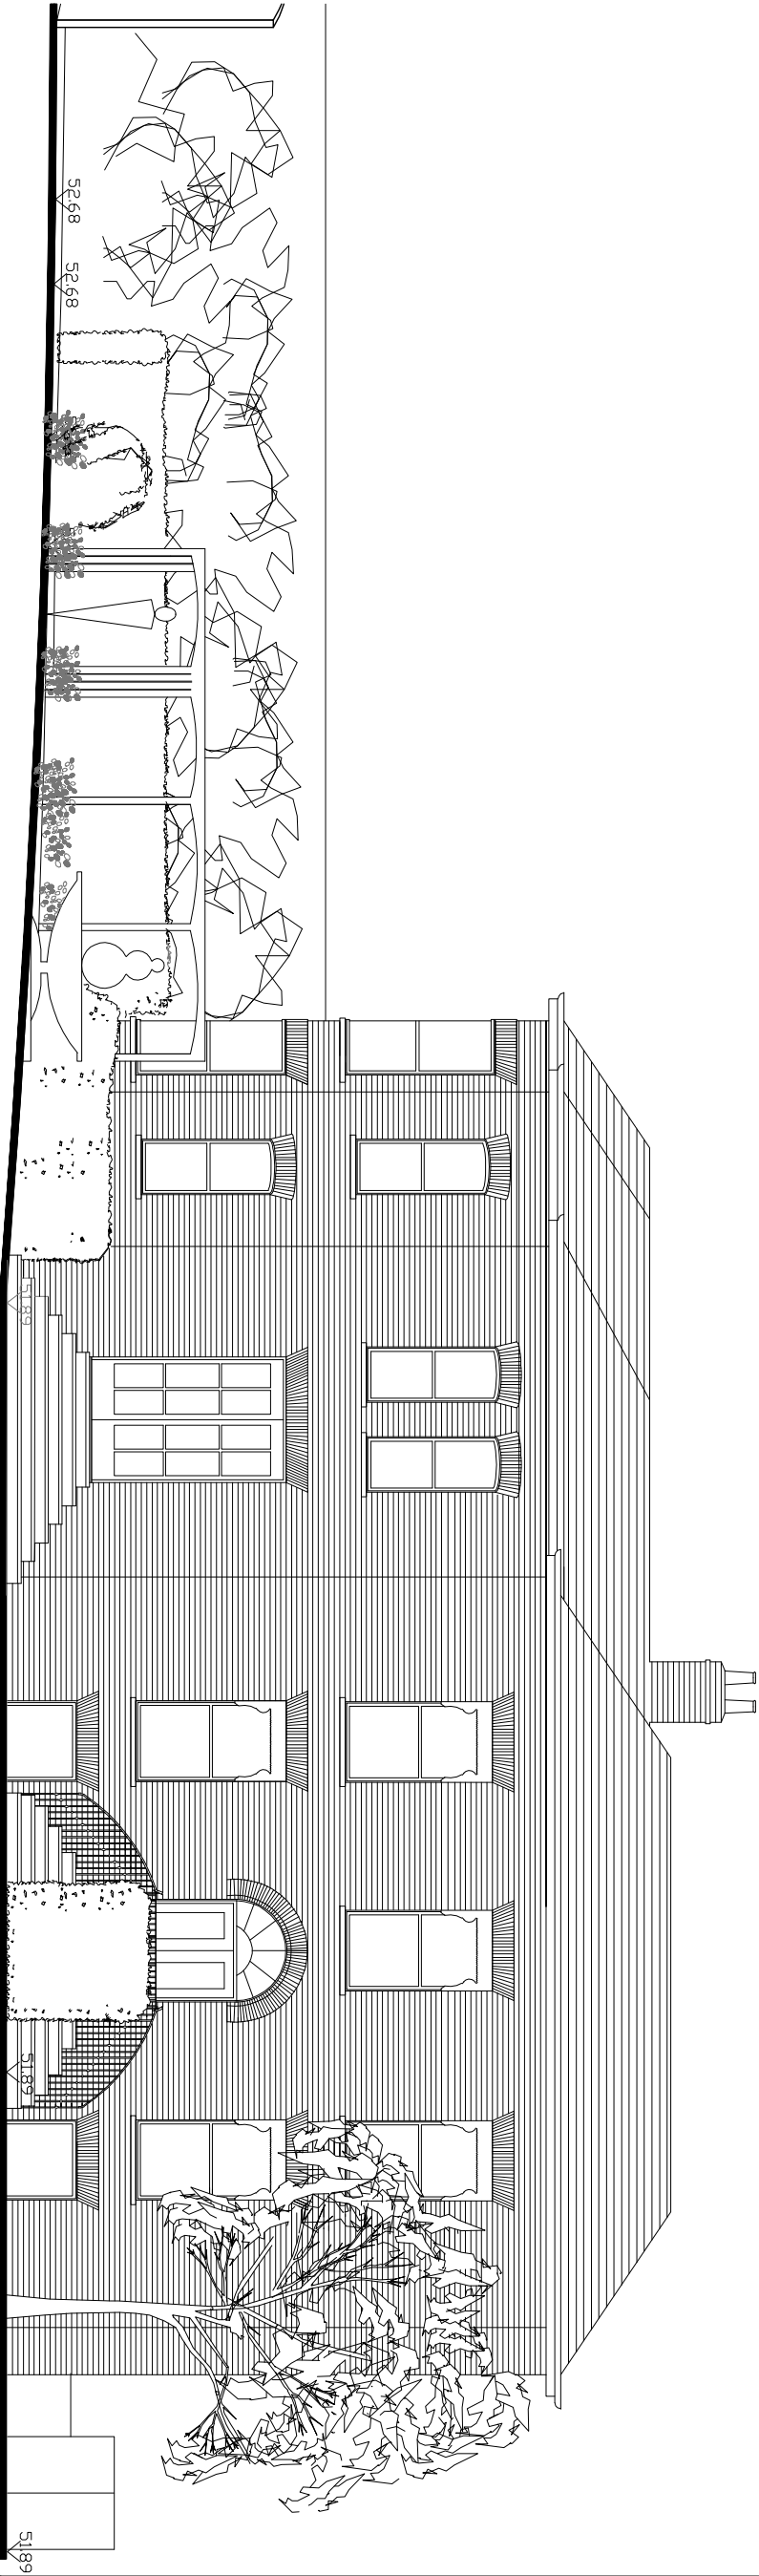

AMENDMENTS

A	
B	
C	
D	
E	
F	
G	
H	
J	
K	
L	
M	
N	

TGN ARCHITECTS LTD 
LINTON HOUSE
39-51 INVERMATE ROAD
LONDON NW6 6RS
T: +44 (0)20 8834 2770
F: +44 (0)20 8834 2770
E: info@tgnarchitects.co.uk

40 FROGNAL LANE NW3

EXISTING SECTION BB

SCALE	1:50	DATE	02-11
DRAWN BY	HB	CHECKED	NRLT

0820 | S | 25