




SECTION CC

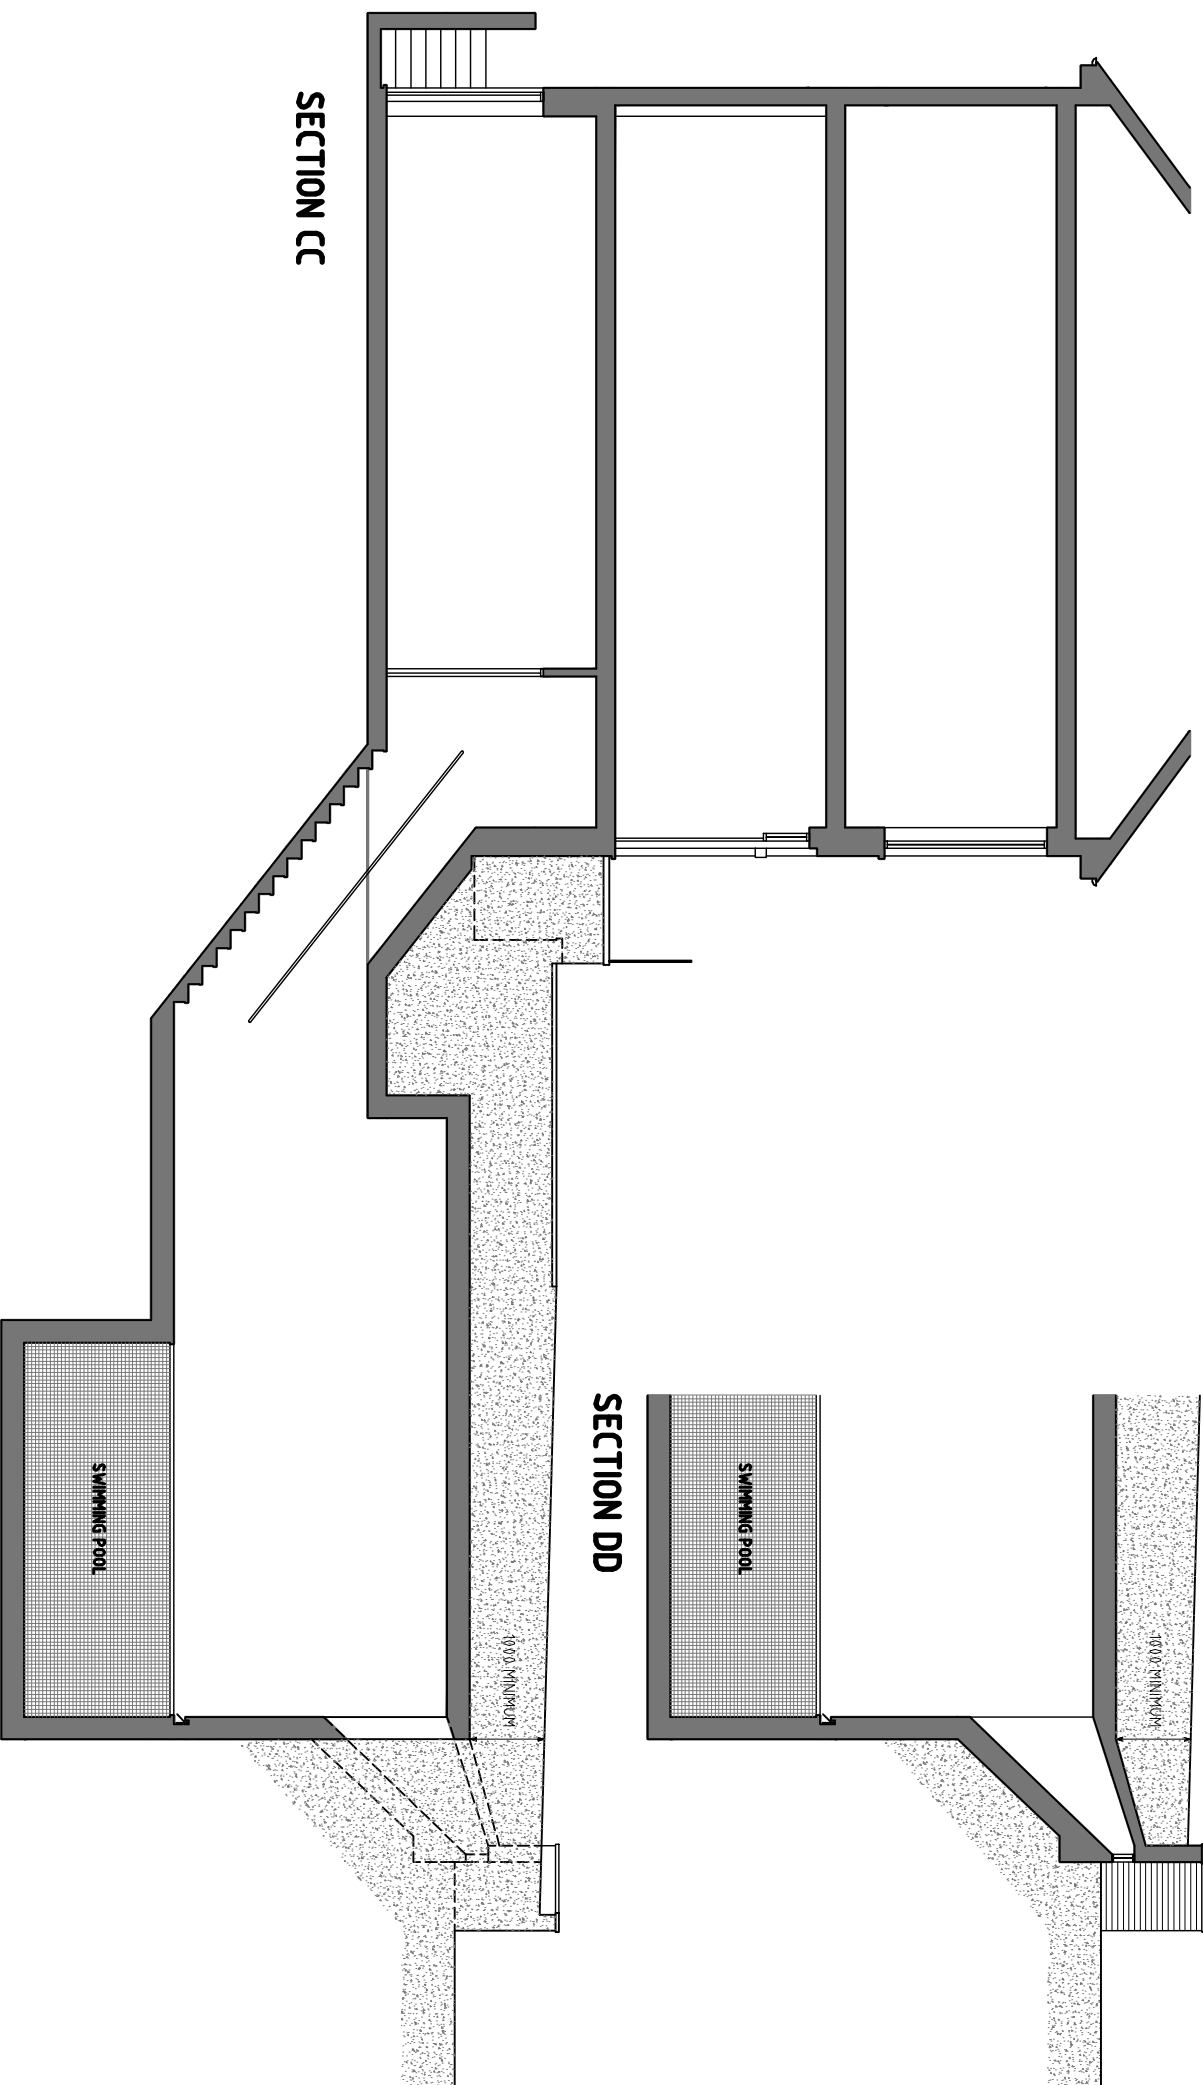

SECTION DD

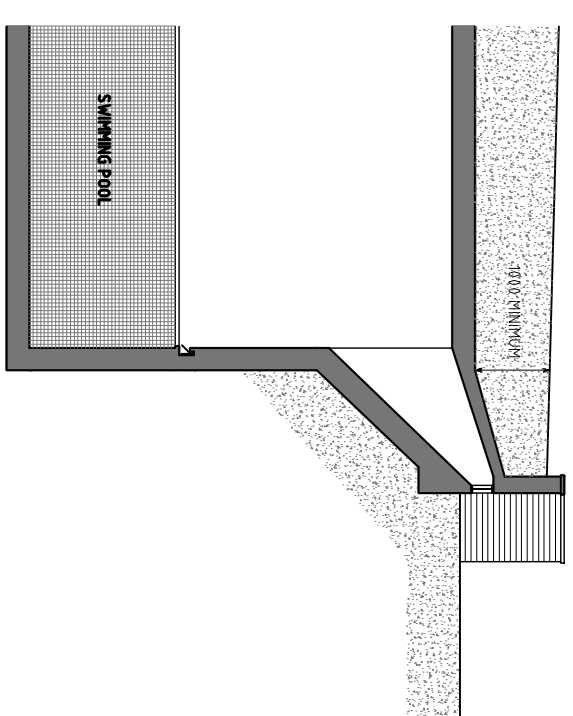

SECTION EE

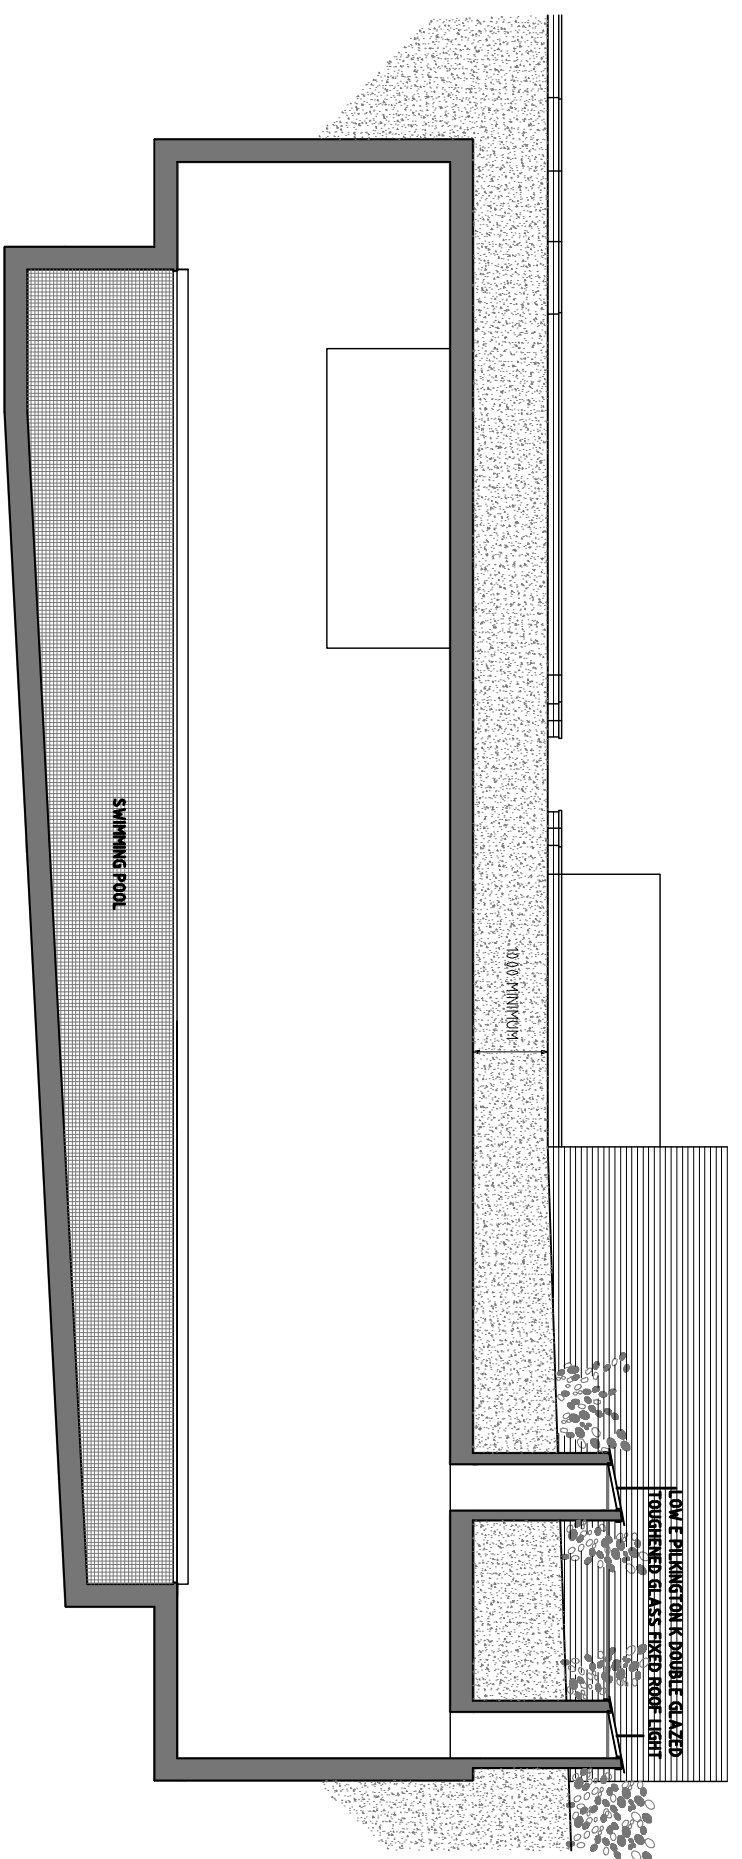

AMENDMENTS

A	S&L NORTH REVISIONS TO S	6-21-09
B		
C		
D		
E		
F		
G		
H		
J		
K		
L		
M		
N		

TGN ARCHITECTS LTD
 LINTON HOUSE
 39-51 HUNGLATE ROAD
 LONDON NW3 7JG
 T. +44 (0)20 7228 2770
 F. +44 (0)20 7228 2770
 E. info@tgnarchitects.com

CONTRACT
40 FROGNAL LANE NW3

DATE: 11-09
 SCALE: 1:50
 DRAWN BY: HB
 CHECKED BY: NRLT

PROPOSED SECTIONS
 CC, DD & EE

0820 | P | 26 A