


HEAD AND CILL VERTICAL SECTION


**SG-01 (SEE ABOVE)
SG-02
SG-06**

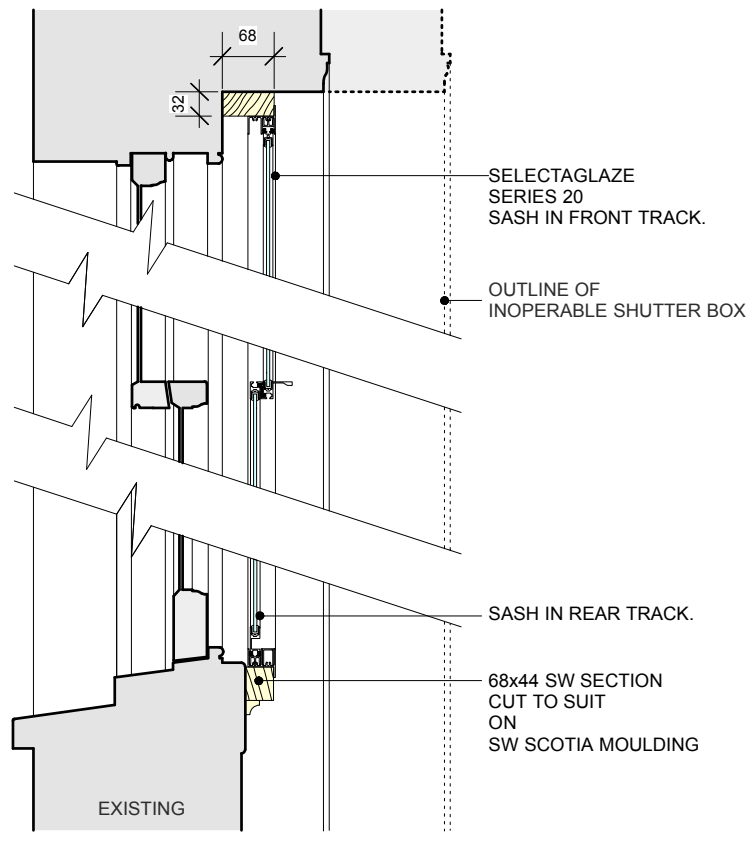

REVEAL WITHOUT CILL, WITH TIMBER PANEL BELOW

HEAD AND CILL VERTICAL SECTION


**SG-03 (SEE ABOVE)
SG-04**

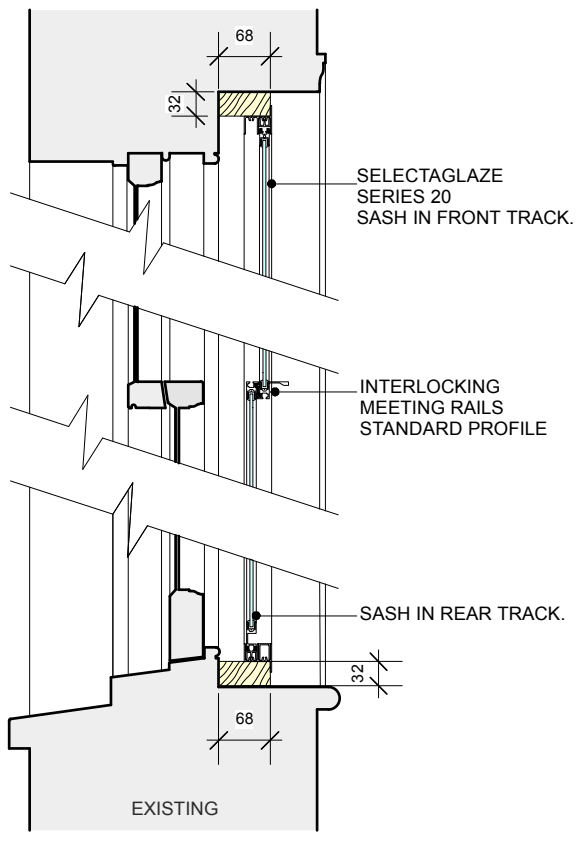

REVEAL WITH CILL BOARD

HEAD AND CILL VERTICAL SECTION

SG-05 (SEE ABOVE)

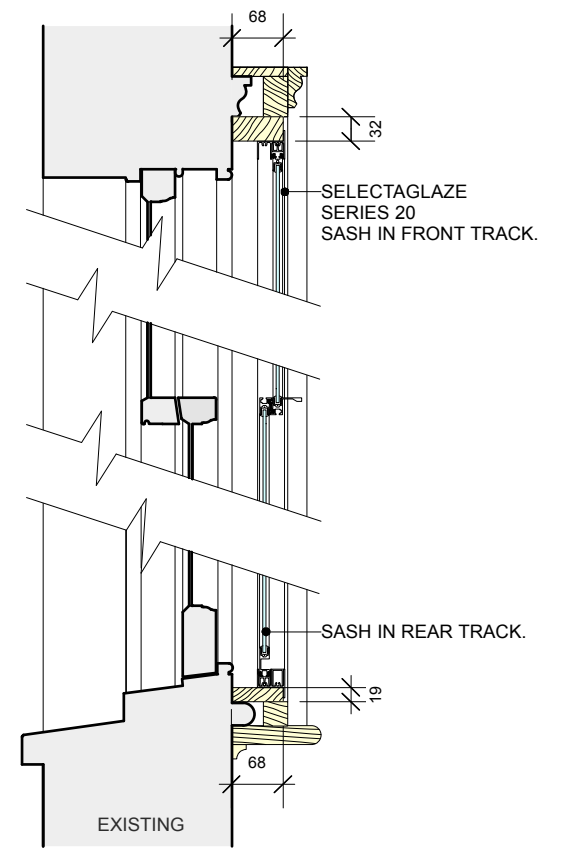

ONE BRICK WALL NO REVEAL

Rev.B (14/11/13) - SG-01 ARCHITRAVE DETAIL TEXT EDITED

| | | | | | |
|--|--|--|---------------------------|--------------------|-------------------------------------|
| | PROJECT 5 ARCHITECTURE LLP 8 Waterson Street London E2 8HL T: +44 (0)20 7739 9131 F: +44 (0)20 7739 3687 E: info@p5a.co.uk | job title FREDERICK STREET PORTFOLIO | scale 1:10 @ A3 | drawn FZ | drawing no. 6214-FAC-D01B |
| | drawing PROPOSED SECONDARY GLAZING | date JUNE 2012 | checked PS | | |