



Elevation A


ELEVATION LAYOUT

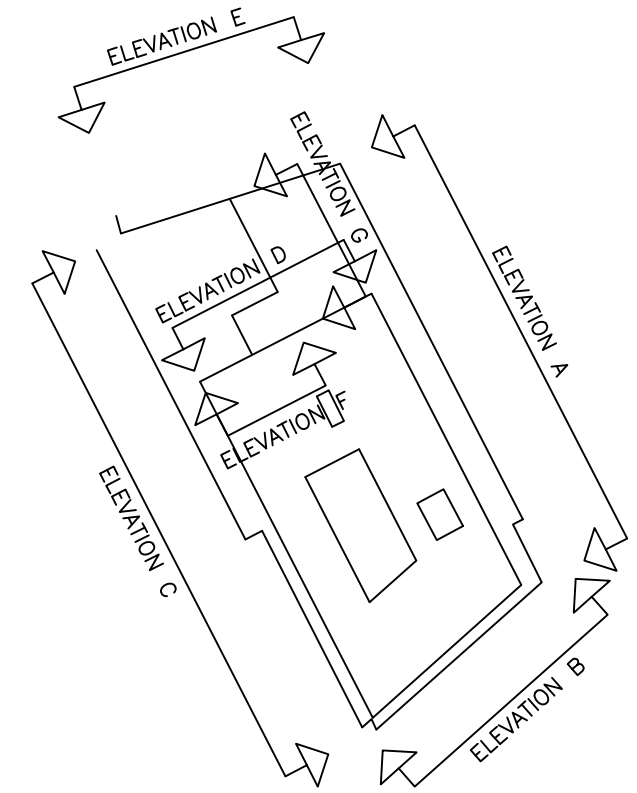

NOT TO SCALE

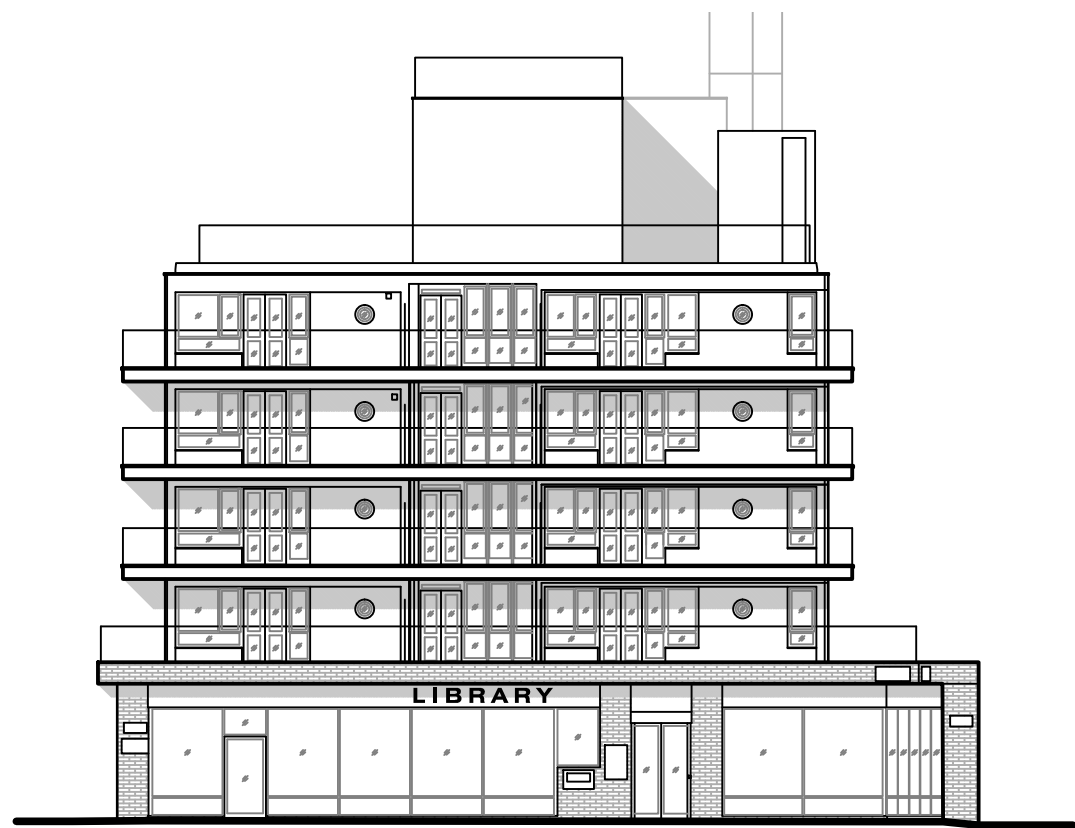

Elevation B

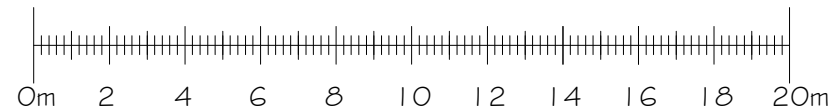

Existing Elevations  
Scale 1:200 @ A-3

Ref:1325/AC/01 Rev:

1-42 Ashdown Crescent  
London  
NW5 4QB



Client: Lakehouse



Drawn by: AK  
Date: 30/10/2014

pod LLP  
Unit 1.3  
13 The Leathermarket  
Weston Street  
London SE1 3ER



Tel: 02031 765 590  
Mob: 07736 298 666  
Email: andrew@podpartnership.com  
Web: www.podpartnership.com

