


Elevation A

Retain existing build up and finishes to ground floor.

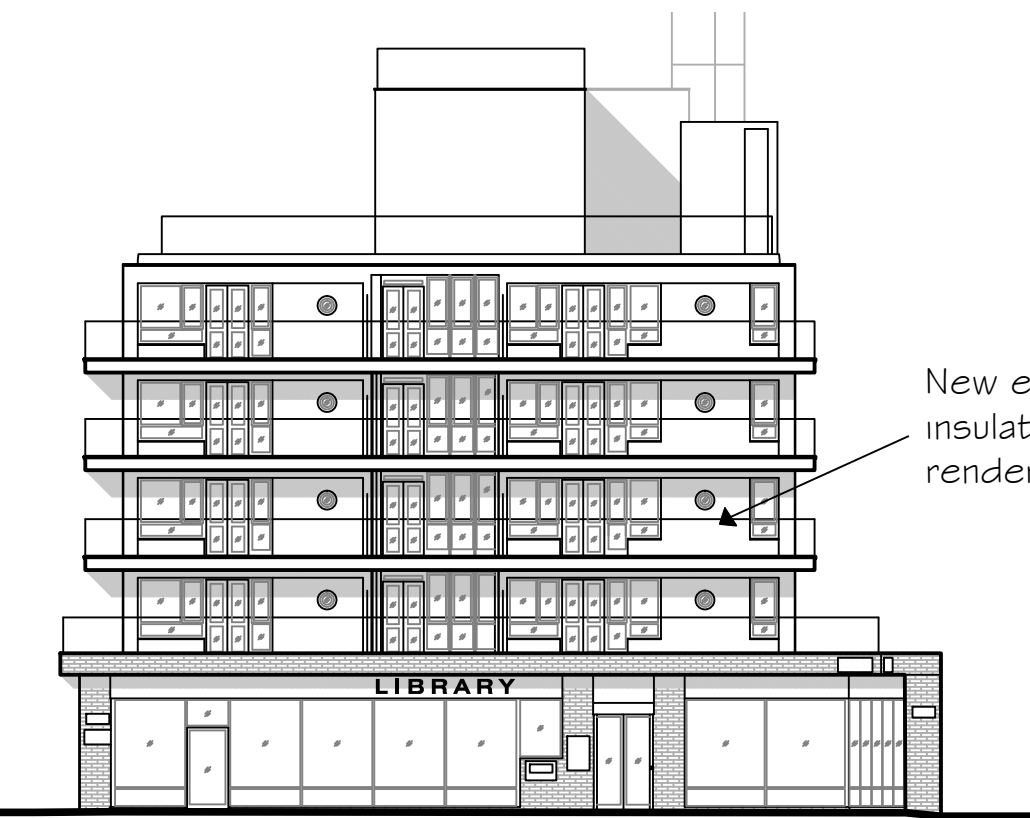


Elevation B

New external wall insulation through-colour render finish

Solid wall construction to upper floors to be overclad with EWI system.

ELEVATION LAYOUT

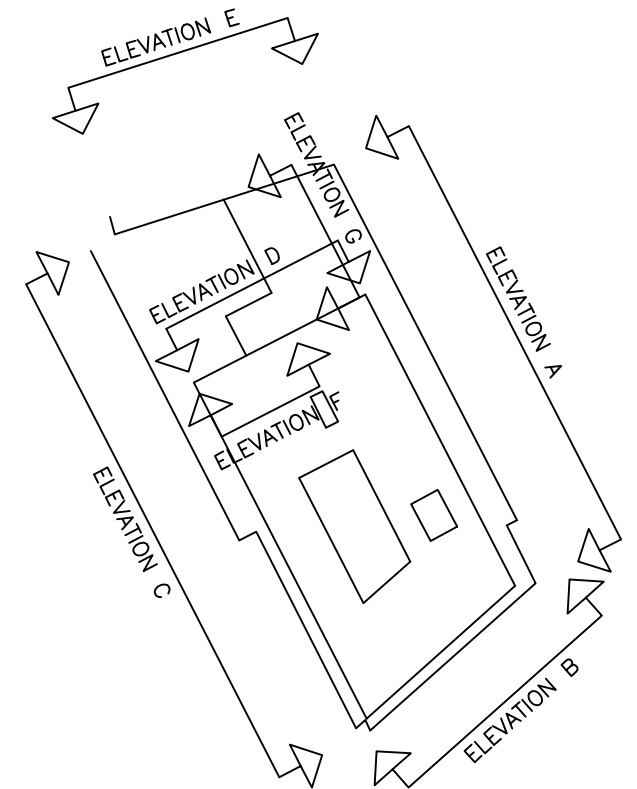

NOT TO SCALE

Proposed Finishes

- Render: Colour to match existing.
- Services: External services pipework to receive ducting in colour to match proposed render.

Proposed Elevations
Scale 1:200 @ A-3

Ref:1325/AC/04

Rev:

1-42 Ashdown Crescent
London
NW5 4QB



Client: Lakehouse



Drawn by: AK
Date: 30/10/2014

pod LLP
Unit 1.3
13 The Leathermarket
Weston Street
London SE1 3ER



Tel: 02031 765 590
Mob: 07736 298 666
Email: andrew@podpartnership.com
Web: www.podpartnership.com

