



NOTE
 DO NOT SCALE FROM THIS DRAWING
 THIS IS A CONCEPT DRAWING AND FORMS THE CONCEPT BRIEF TO THE PROJECT ARCHITECT
 INFORMATION CONTAINED WITHIN THIS DRAWING IS THE SOLE COPYRIGHT OF
 TG STUDIO AND IS NOT TO BE REPRODUCED WITHOUT PERMISSION
 TG STUDIO IS TO BE NOTIFIED IMMEDIATELY OF ANY DISCREPANCIES

ISSUE FOR LBC


DATE 08.10.2014

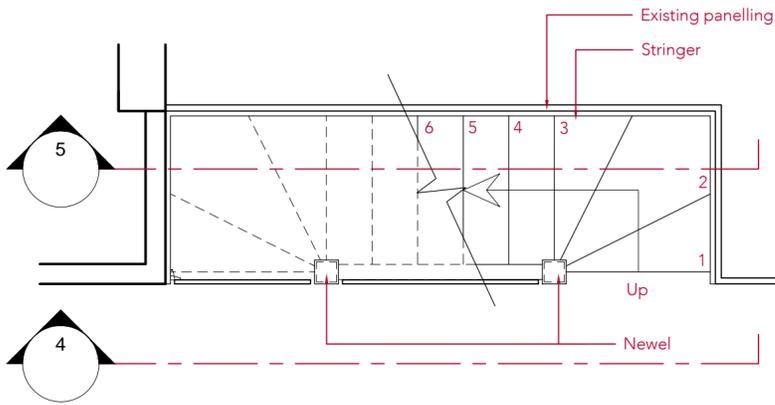


1 Details plan for Ground Floor Staircase scale 1:25

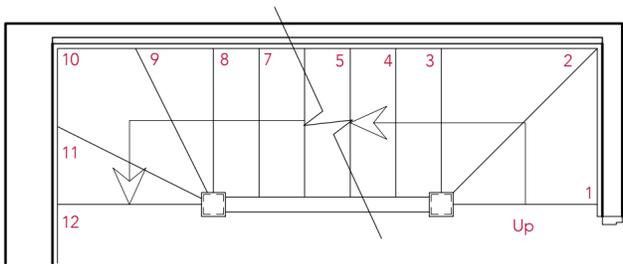

2 Details plan for First Floor Staircase scale 1:25

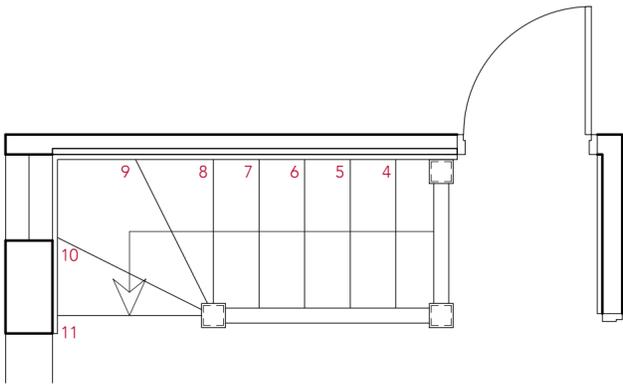

3 Details plan for Second Floor Staircase scale 1:25

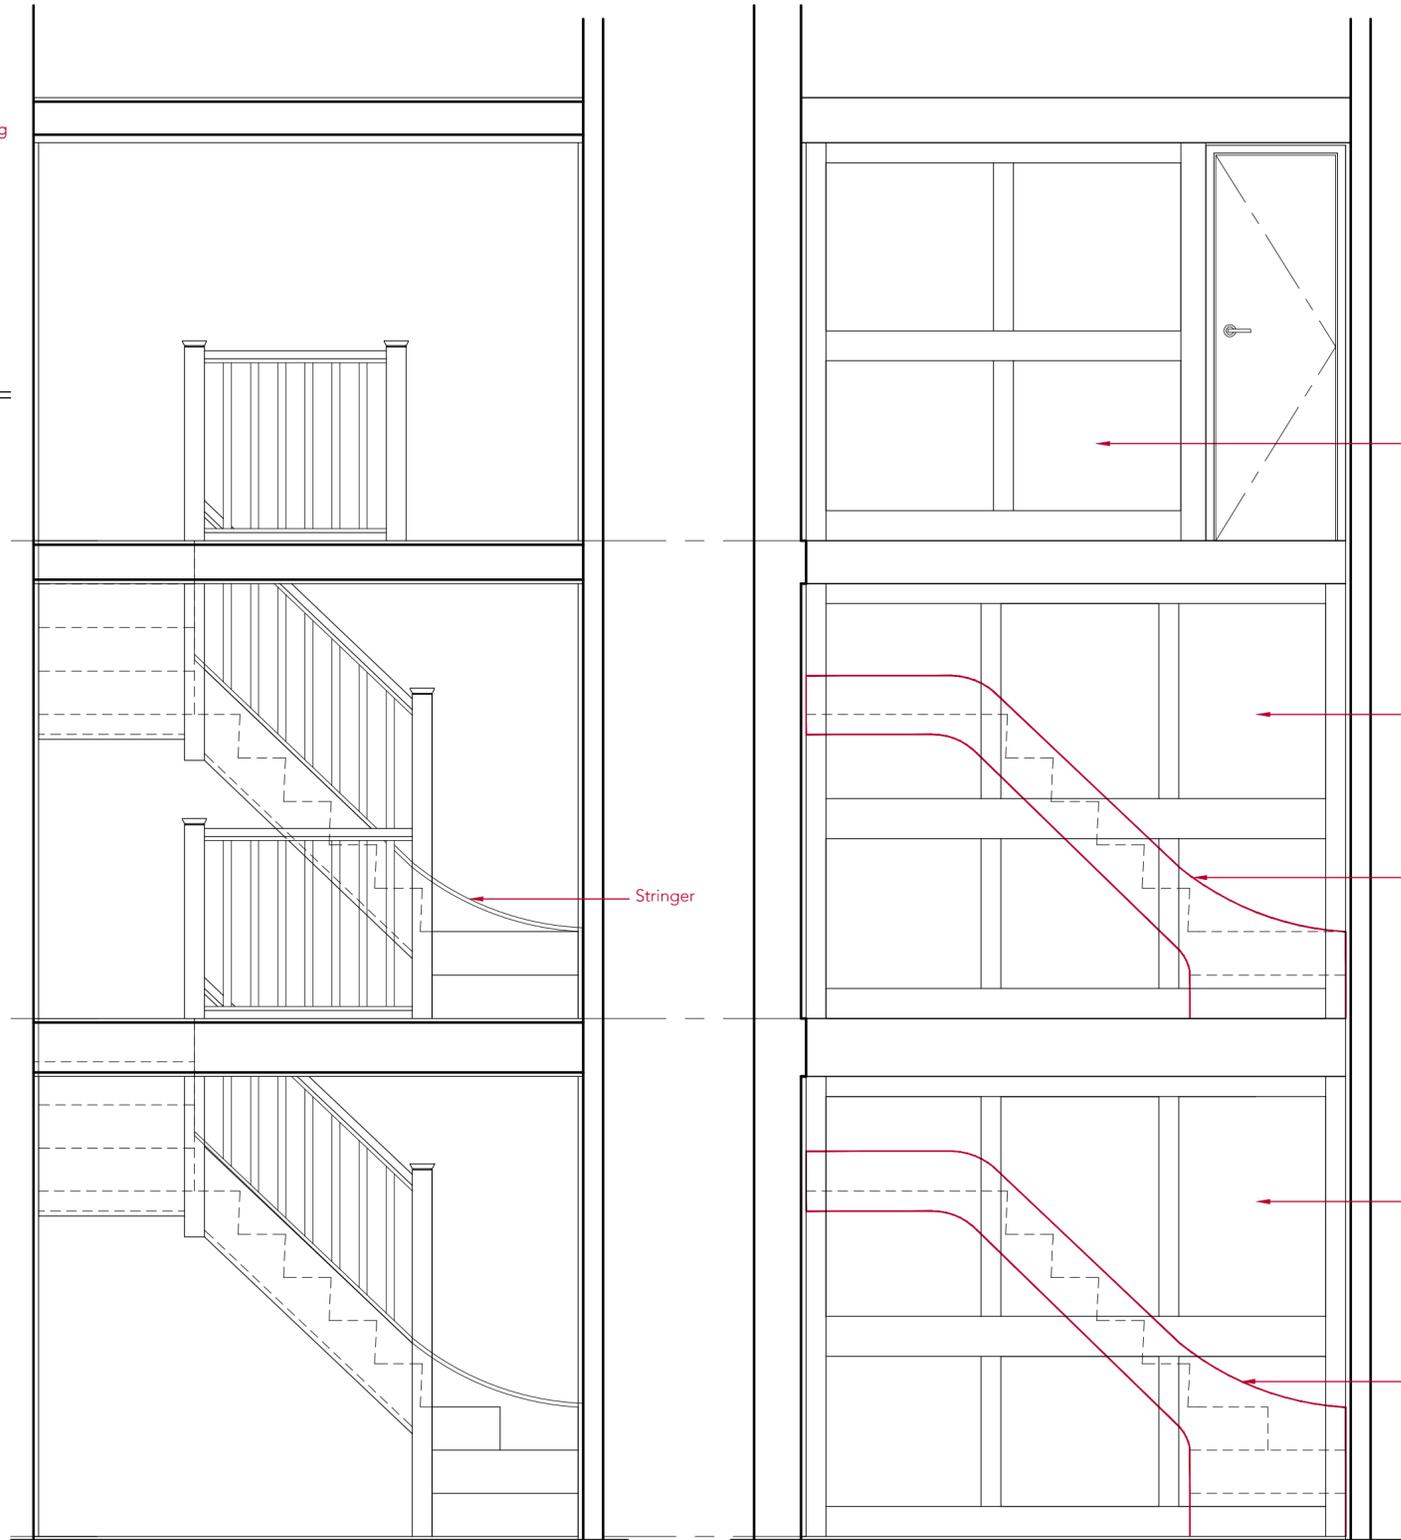

4 Elevation for Staircase scale 1:25

5 Section for Staircase scale 1:25

New panelling to match existing

Refurbished existing paneling

Stringer fixed to side wall not touching the paneling

Refurbished existing paneling

Stringer fixed to side wall not touching the paneling

TG
STUDIO
 Architecture & Interior Design
 10 RATHBONE PLACE, LONDON W1T 1HP T 020 7636 3838 F 020 7636 5659 WWW.TG-STUDIO.CO.UK

PROJECT 26 PERRINS LANE NW3 1QY

DRAWING DETAIL PLANS AND ELEVATION FOR STAIRCASE

DATE 08.10.2014 DRAWN BY WL CHECKED BY TG

STATUS LBC SCALE @ A2 1:25

DWG NO. 0129-D-400 REV -