


NOTE
DO NOT SCALE FROM THIS DRAWING
THIS IS A CONCEPT DRAWING AND FORMS THE CONCEPT BRIEF TO THE PROJECT ARCHITECT
INFORMATION CONTAINED WITHIN THIS DRAWING IS THE SOLE COPYRIGHT OF
TG STUDIO AND IS NOT TO BE REPRODUCED WITHOUT PERMISSION
TG STUDIO IS TO BE NOTIFIED IMMEDIATELY OF ANY DISCREPANCIES


REVISIONS
ISSUE FOR TENDER
DATE
19.02.2014

PLANNING
14.10.14

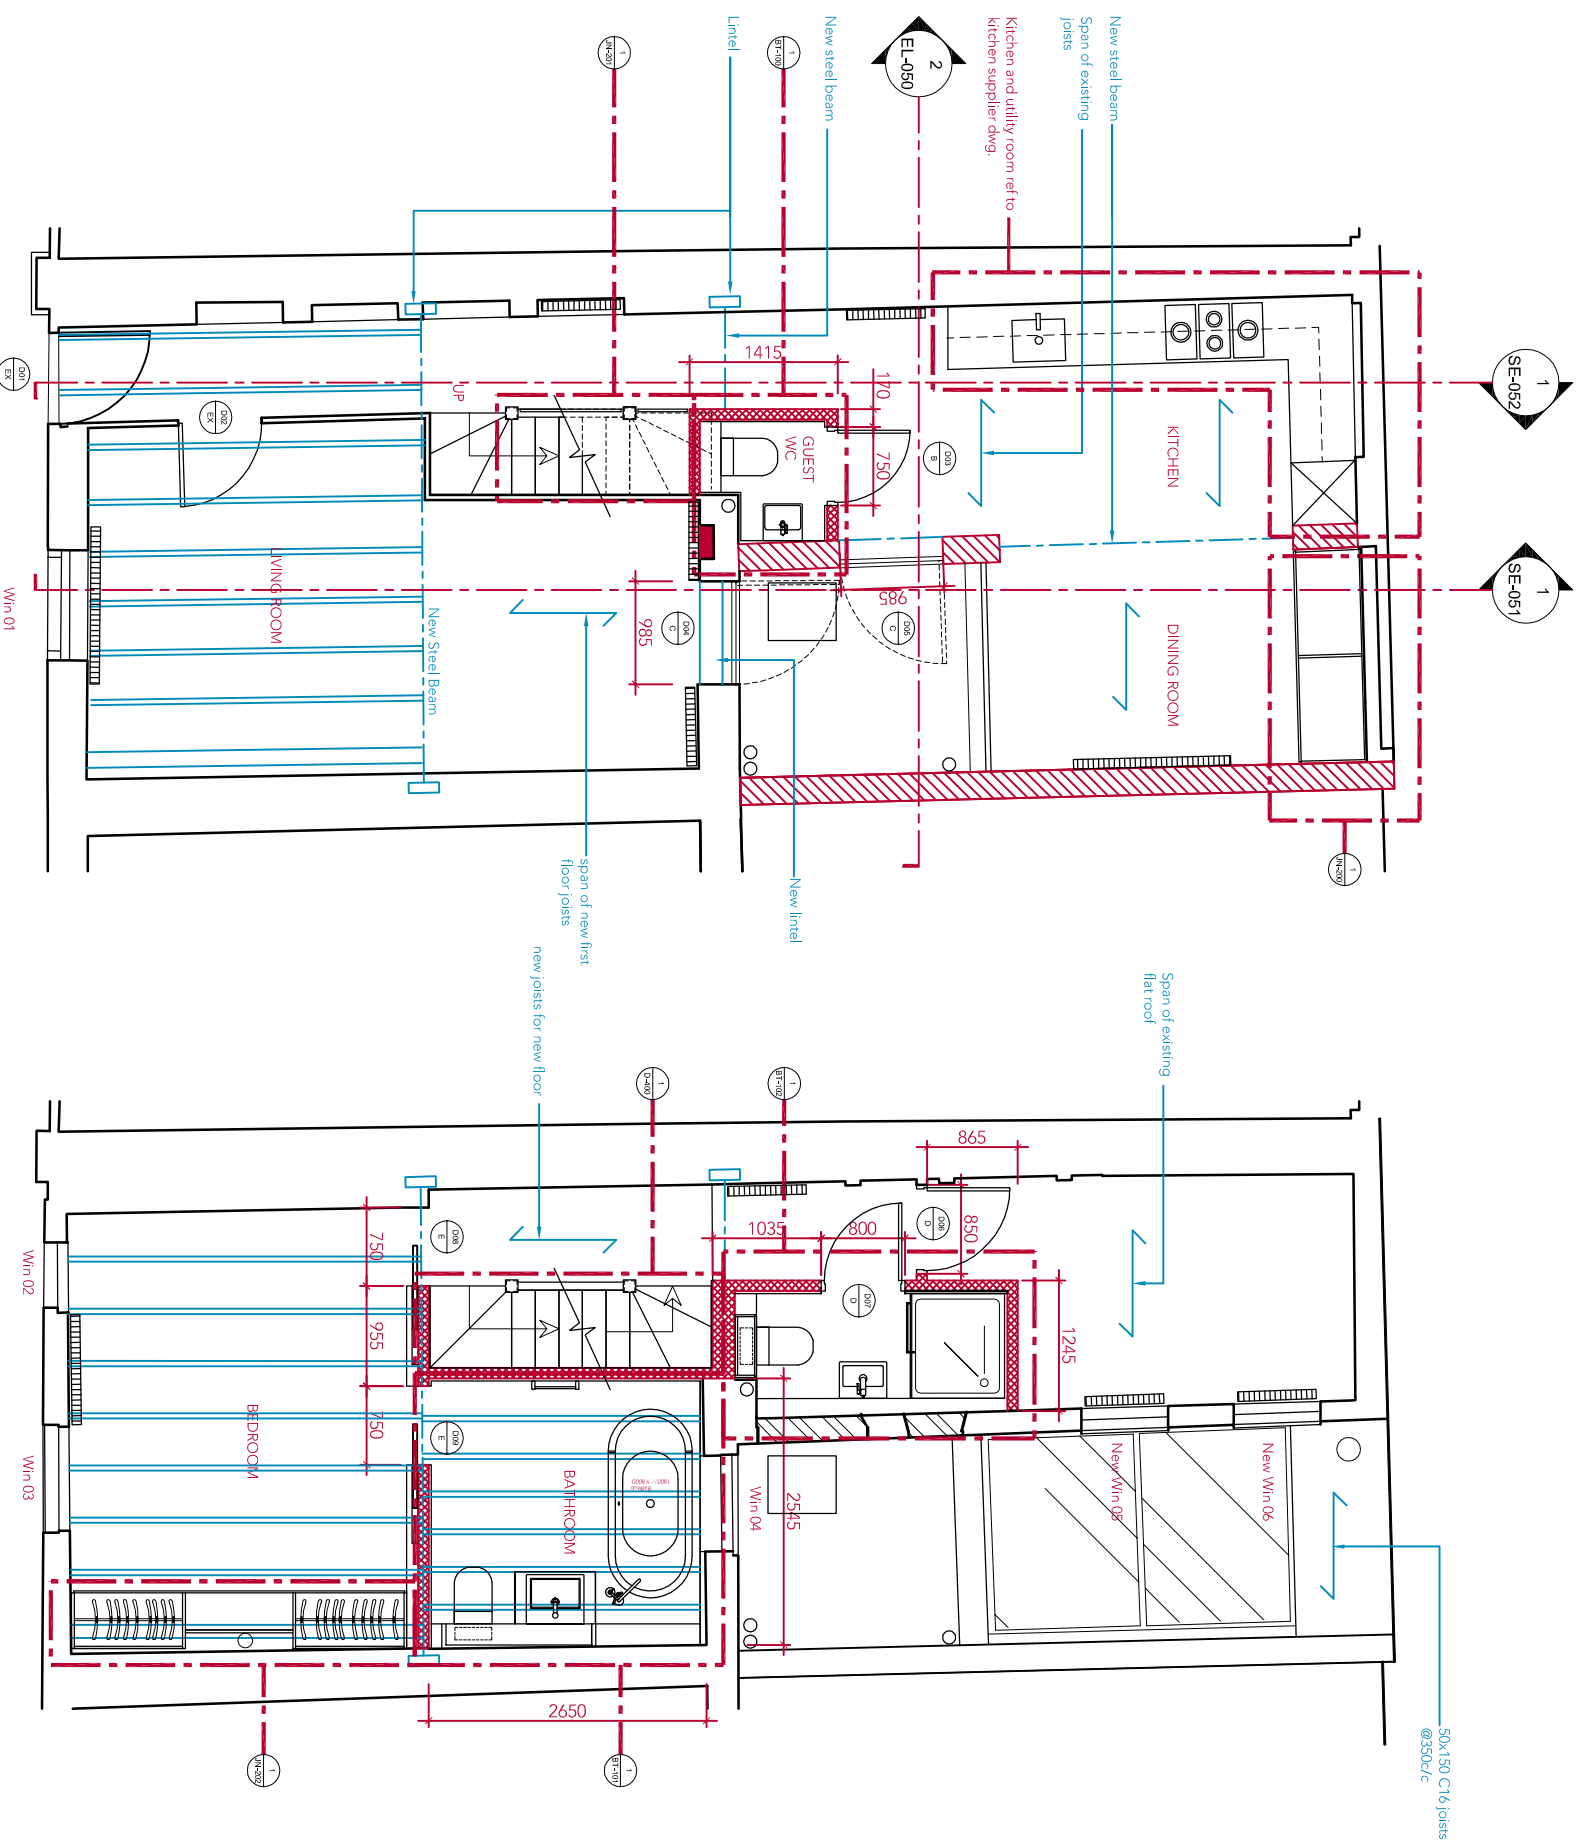

1 Ground Floor General Arrangement Plan
scale 1:50

2 First Floor General Arrangement Plan
scale 1:50

DWG NO.	GA-001	REV	-
STATUS	TENDER	SCALE @ A2	1:50
DATE	19.02.2014	DRAWN BY	TG
		CHECKED BY	WL
DRAWING	GROUND FLOOR AND FIRST FLOOR GENERAL ARRANGEMENT PLAN		
PROJECT	26 PERRINS LANE NW3 1QY		
	 STUDIO Architecture & Interior Design 10 BATHORNE PLACE LONDON W11 1HF T: 020 7636 8838 F: 020 7636 5659 WWW.TG-STUDIO.CO.UK		