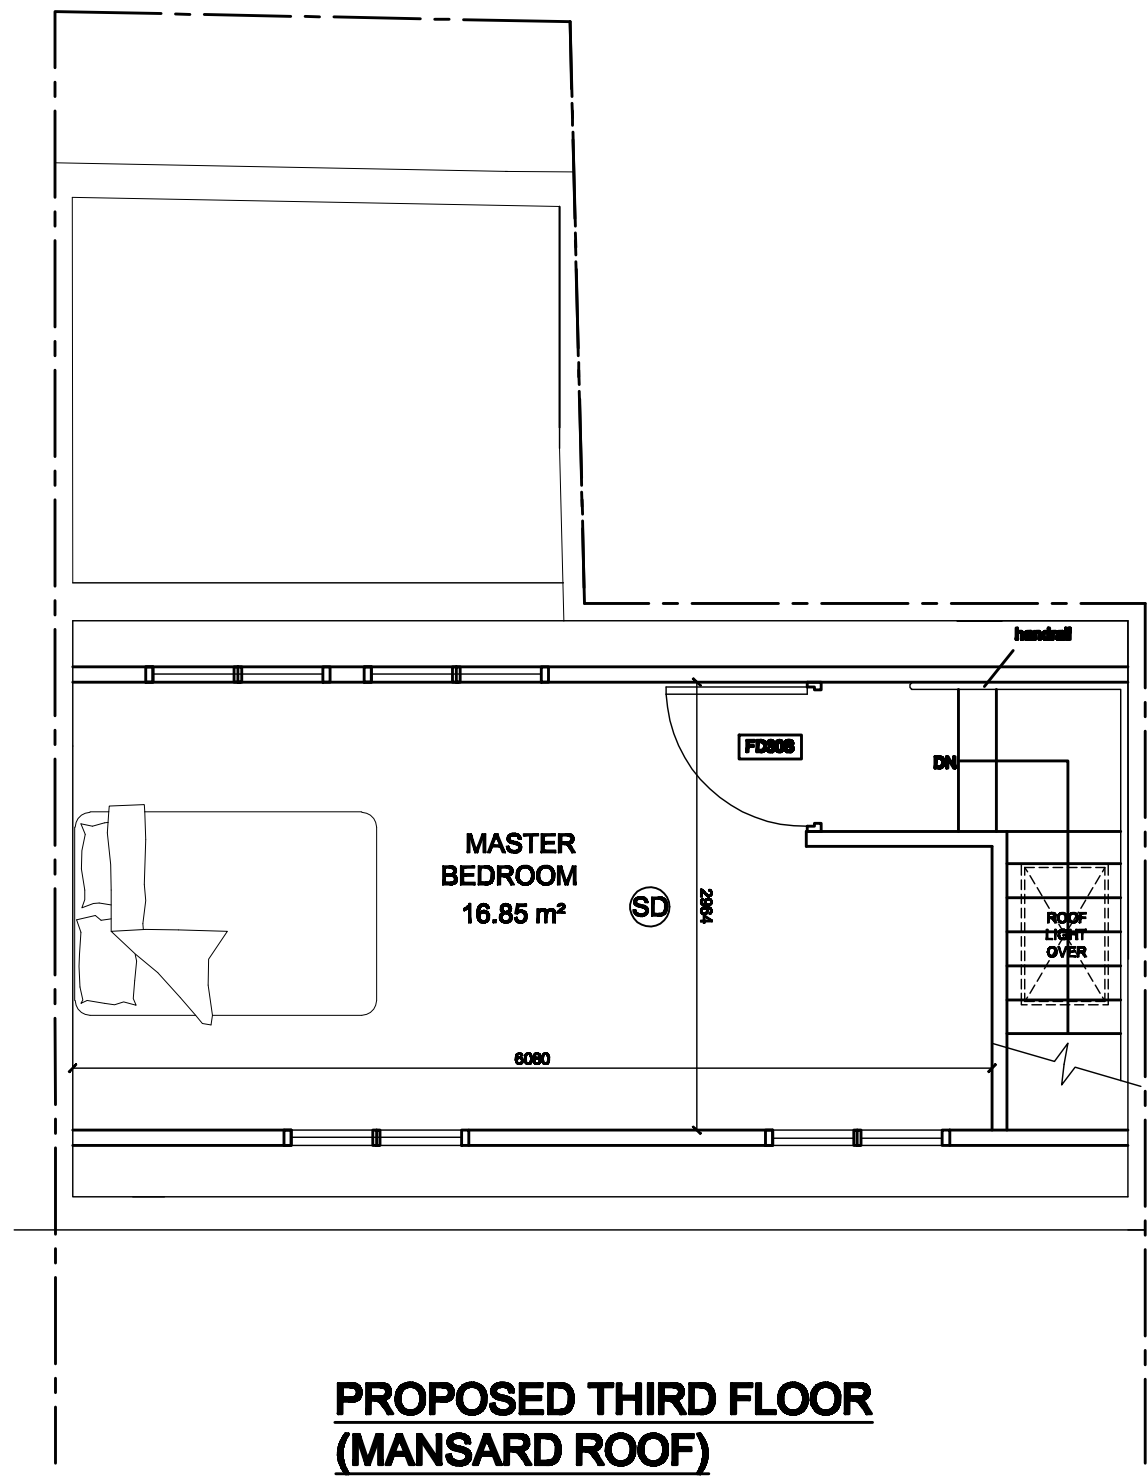
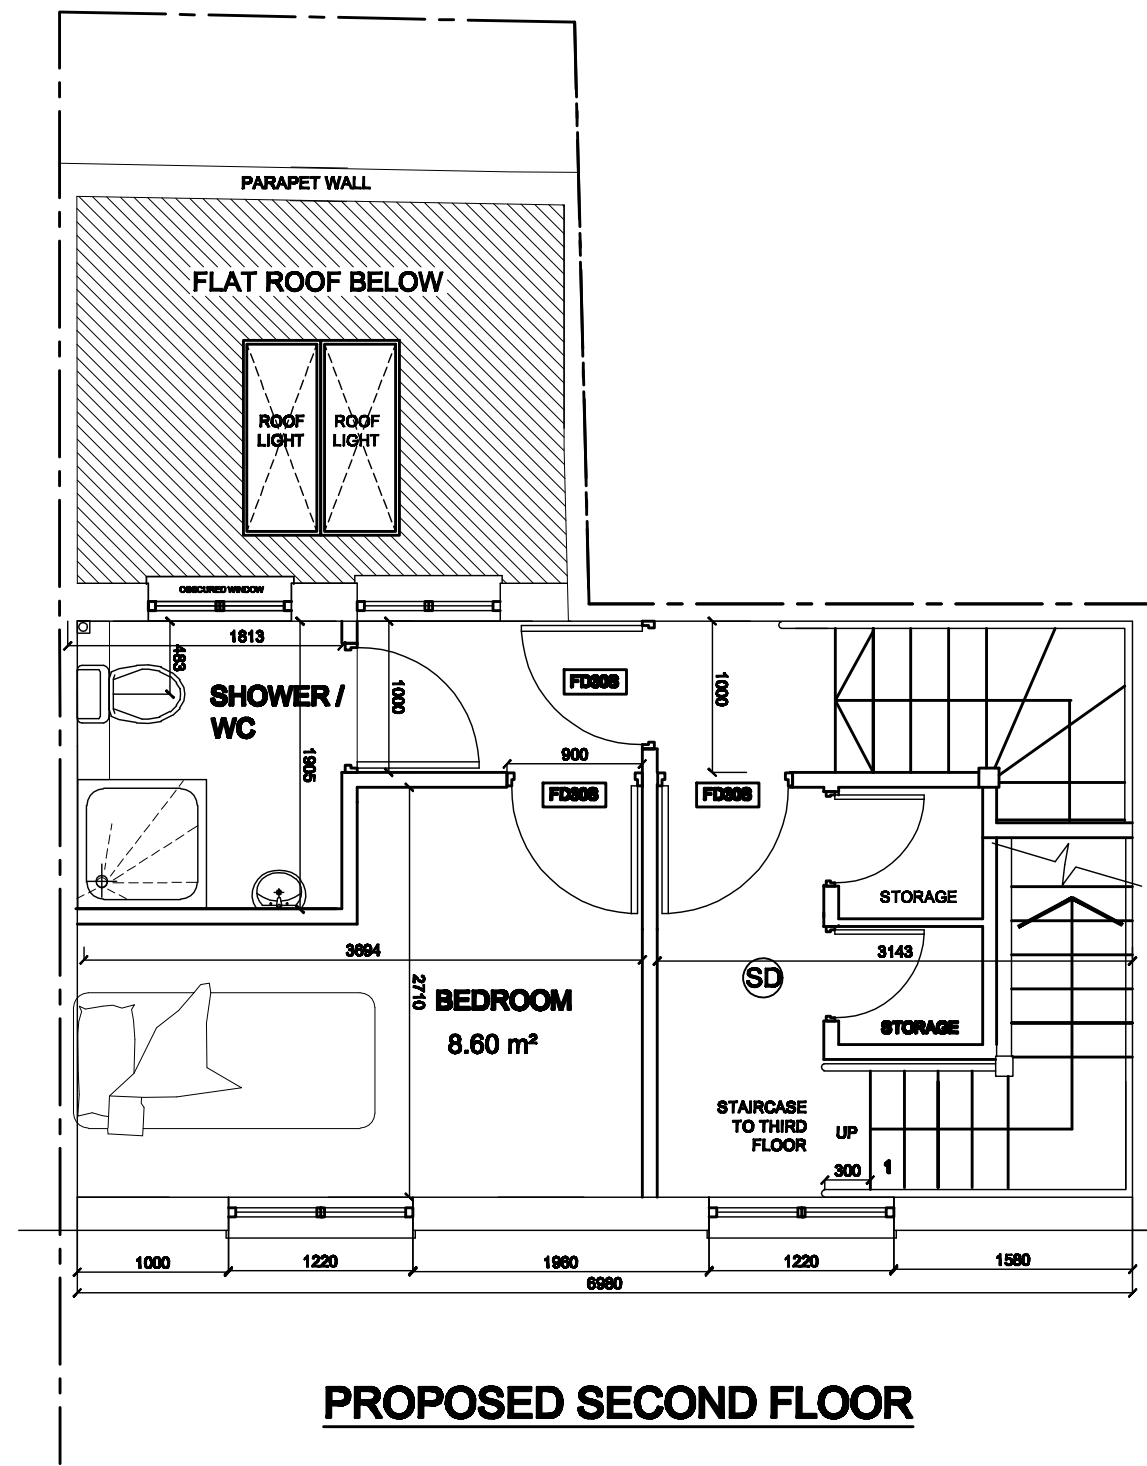
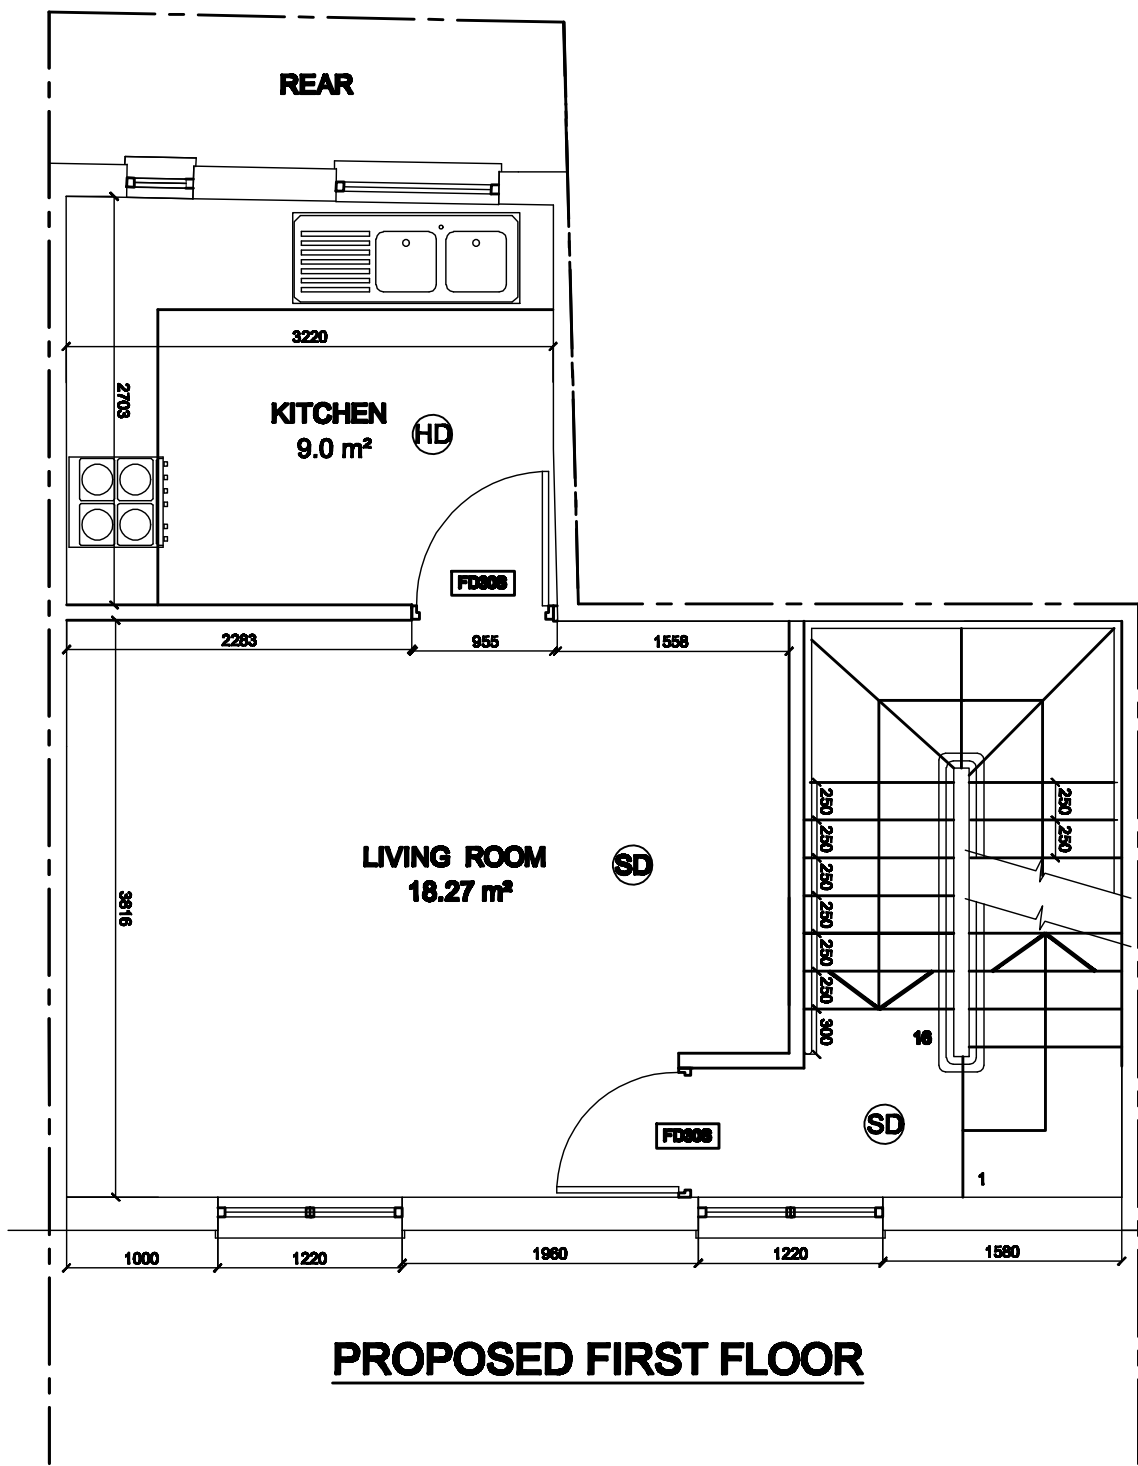
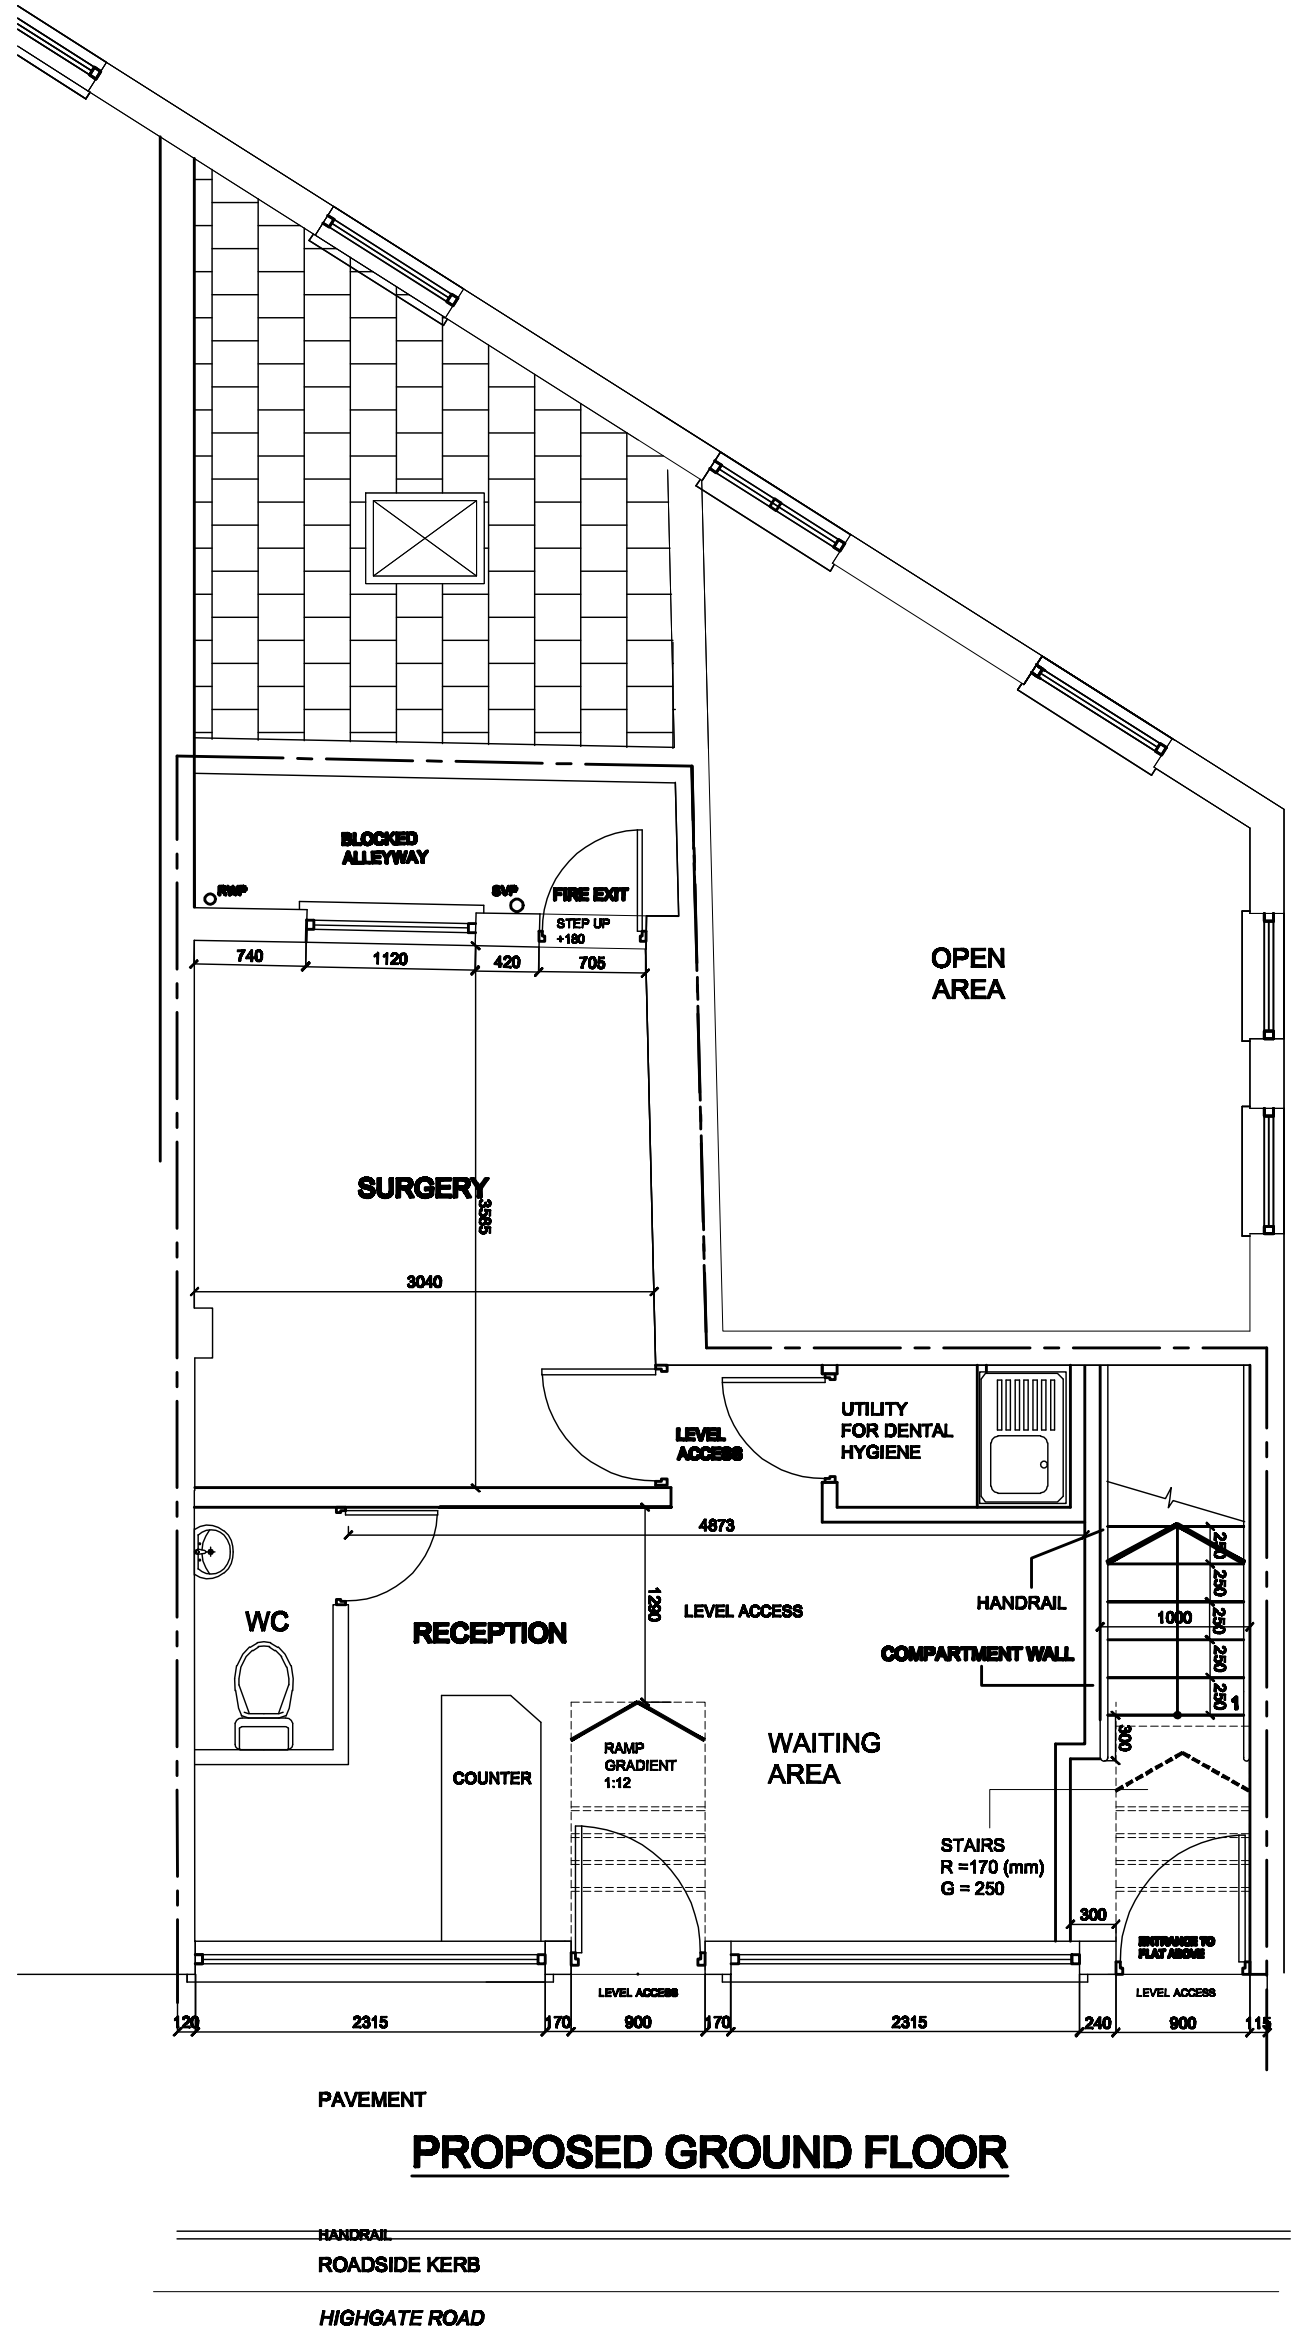


GROUND FLOOR = TOTAL 35.33 M²

1ST + 2ND + 3RD (MANSARD) FLOOR = TOTAL 83.08 M²

NOTES		B	AMENDED FOR PLANNING	DDT14
This drawing is the copyright of SSC Project Management. It must not be copied or reproduced or used in any way without written permission from SSC Project Management. <u>All dimensions in millimetres & to be checked on site prior to commencement.</u> <u>Builder to verify all dimensions, heights & levels prior to commencement of work. No encroachment into neighbours property</u> The contractor in preparing his estimate shall visit the site & acquaint himself with the problems involved & shall allow in his price for any detail whether shown or not which may reasonably be considered necessary to ensure a neat structurally sound & workman like job. The contractor shall issue all statutory notices to the local Authority during progress & completion of works.	REV	AMENDMENT		DATE
	SSC Project Management PROJECT MANAGERS • DESIGN • ARCHITECTURE • PLANNING 55, WOODFORD AVE, GANTS HILL, ILFORD, ESSEX IG2 6XF. TEL: 0208 551 5395 FAX: 0208 551 2507			
	JOB:			
	6 HIGHGATE ROAD, KENTISH TOWN, NW5 1NR			
	TITLE:			
	PROPOSED 2 NEW FLOORS TO FORM A 2 BEDROOM FLAT WITH MANSARD ROOF & ALTERATION TO SHOPFRONT			
SCALE:		DRAWN		
1: 50 @ A1				
DATE:		JAN 2014		CHECKED:
DRAWING. No. SSC 1000/PL02				REV B