




EXISTING SECTION

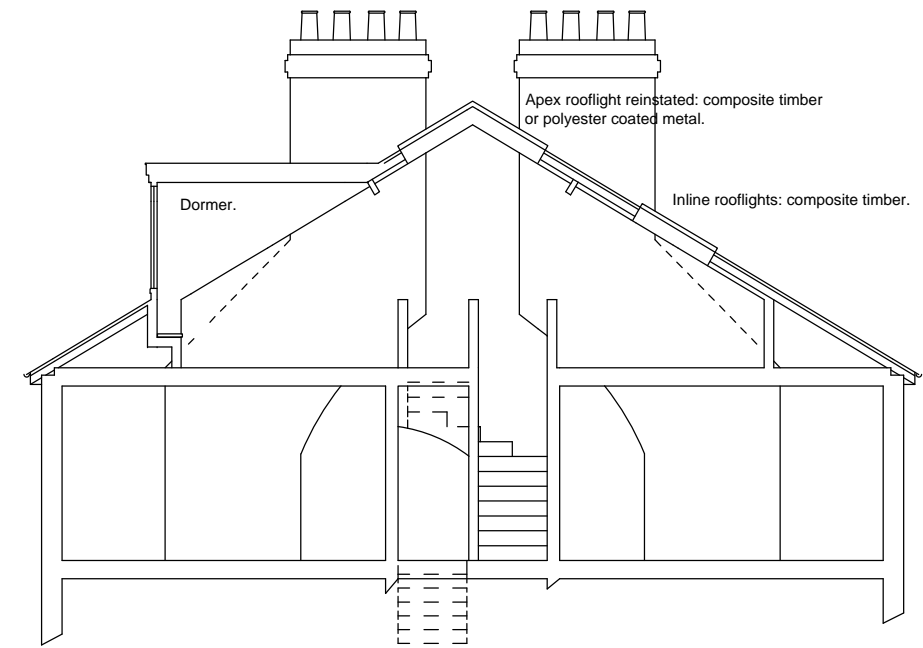



PROPOSED SECTION

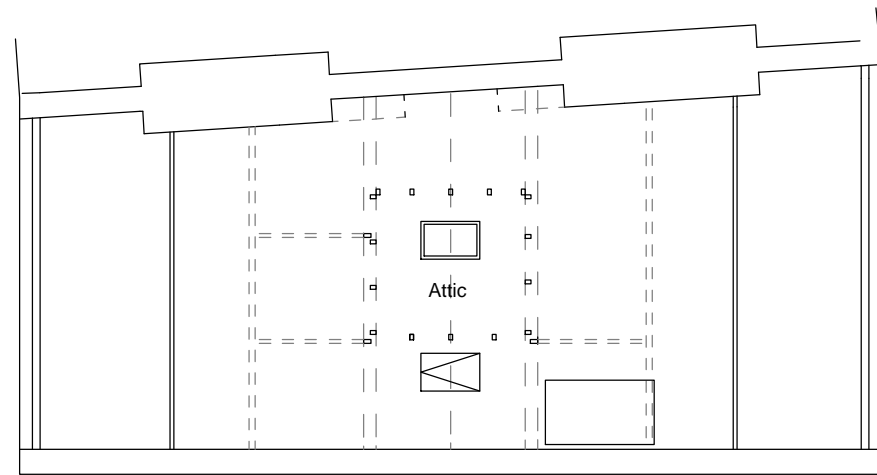

EXISTING ATTIC

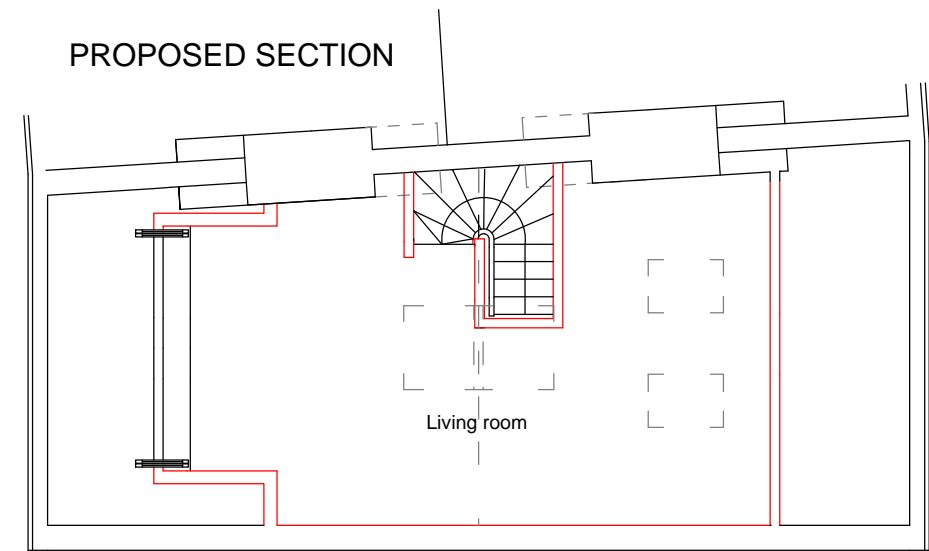

PROPOSED THIRD FLOOR

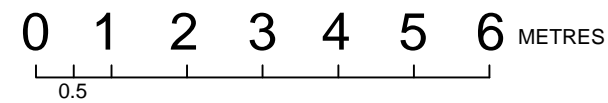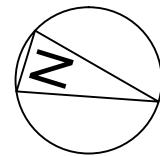


Rv	Date	Notes
-	10/07/14	
A	19/08/14	Dormer revised to client instructions.
B	27/10/14	Dormer revised to Planning requirements.


CLIENT
Ms V. & R. Rimsaite
 PROJECT
ALTERATIONS
124a MILL LANE

DRAWING TITLE
EXISTING AND
PROPOSED PLANS
& SECTIONS

Date 10/07/14	Job 145
DWG P 02	Scale 1/100@ A3
Rev B	

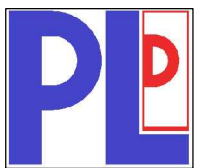

PLD Architects
 01962 658245

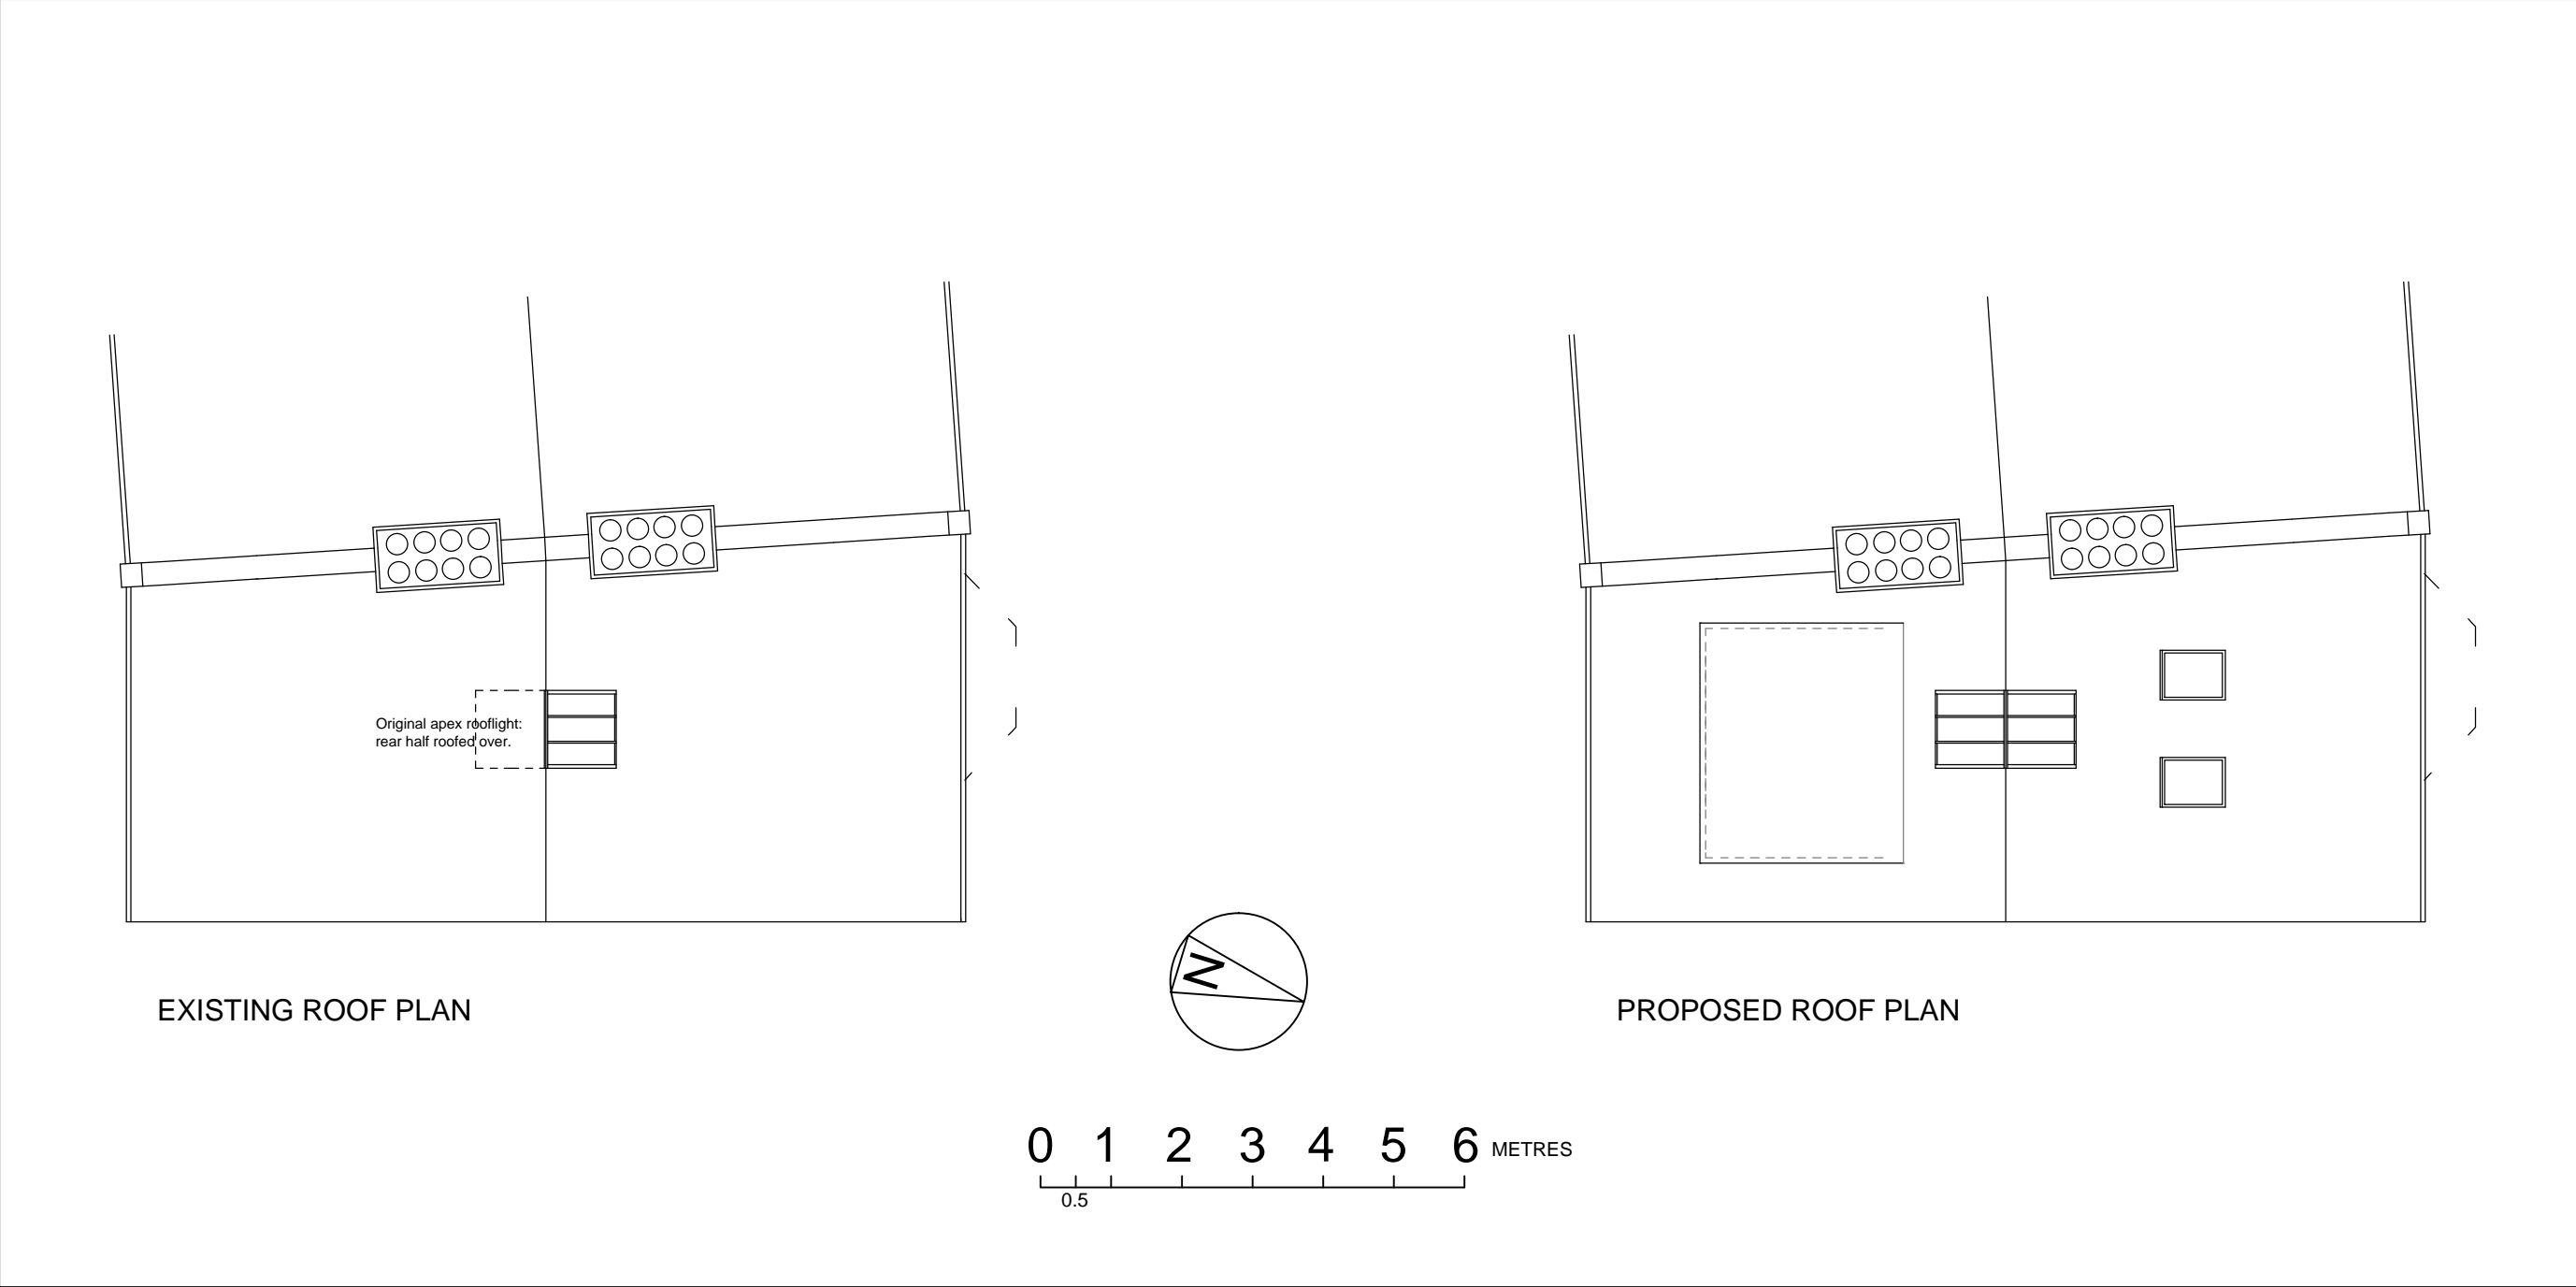

Rv	Date	Notes
-	08/07/14	First issue
A	19/08/14	Dormer revised to client instructions.
B	27/10/14	Dormer revised to Planning requirements.

CLIENT
Ms V. & R. Rimsaite
 PROJECT
ALTERATIONS
124a MILL LANE

DRAWING TITLE
EXISTING AND
PROPOSED ROOF
PLANS

Date 08/07/14	Job 145
DWG P 03	Scale 1/100@ A3
Rev B	

PLD Architects
 01962 658245



Rv	Date	Notes
-	08/07/14	
A	11/08/14	Dormer increased.
B	27/10/14	Dormer reduced to Planning requirements.

CLIENT
Ms V. & R. Rimsaite
 PROJECT
ALTERATIONS
124a MILL LANE

DRAWING TITLE
**EXISTING AND
 PROPOSED
 ELEVATIONS**

Date 08/07/14	Job 145
DWG P 04	Scale 1/100@ A3
Rev B	



PLD Architects
01962 658245