

NOTES

These plans and specifications prepared by Studio 1 Architects as instruments of service shall remain the property of Studio 1 Architects.

These plans may not be copied or re-used without the express written consent of Studio 1 Architects. The use of these plans for construction without such consent is specifically released for construction reference by a dated authorised signature.


These plans are prepared and the specific and stated dimensions are to be used as a guide unless otherwise permitted by written consent of Studio 1 Architects.

All dimensions shown are indicative and must be confirmed by the contractor and must be approved by Studio 1 Architects. Any discrepancies found must be reported to Studio 1 Architects.


DO NOT SCALE FROM THE DRAWING

Drawn/Rev:	Date:	Notes:
-	-	-
studio 1 architects Studio 1 9 Thorpe Close Notting Hill London W10 5XL t: 0207 3998664 w: www.studio1architects.co.uk		
project 33 Heath Hurst Road Hampstead NW3 2RU		
drawing Current vs New Proposed GF and FF Plans		
date: 16/10/2014		
scale: 1:100 @ A3		
job no. P-52 (10-13)		
drawing no. PL1 - 001		
revision		


NEW

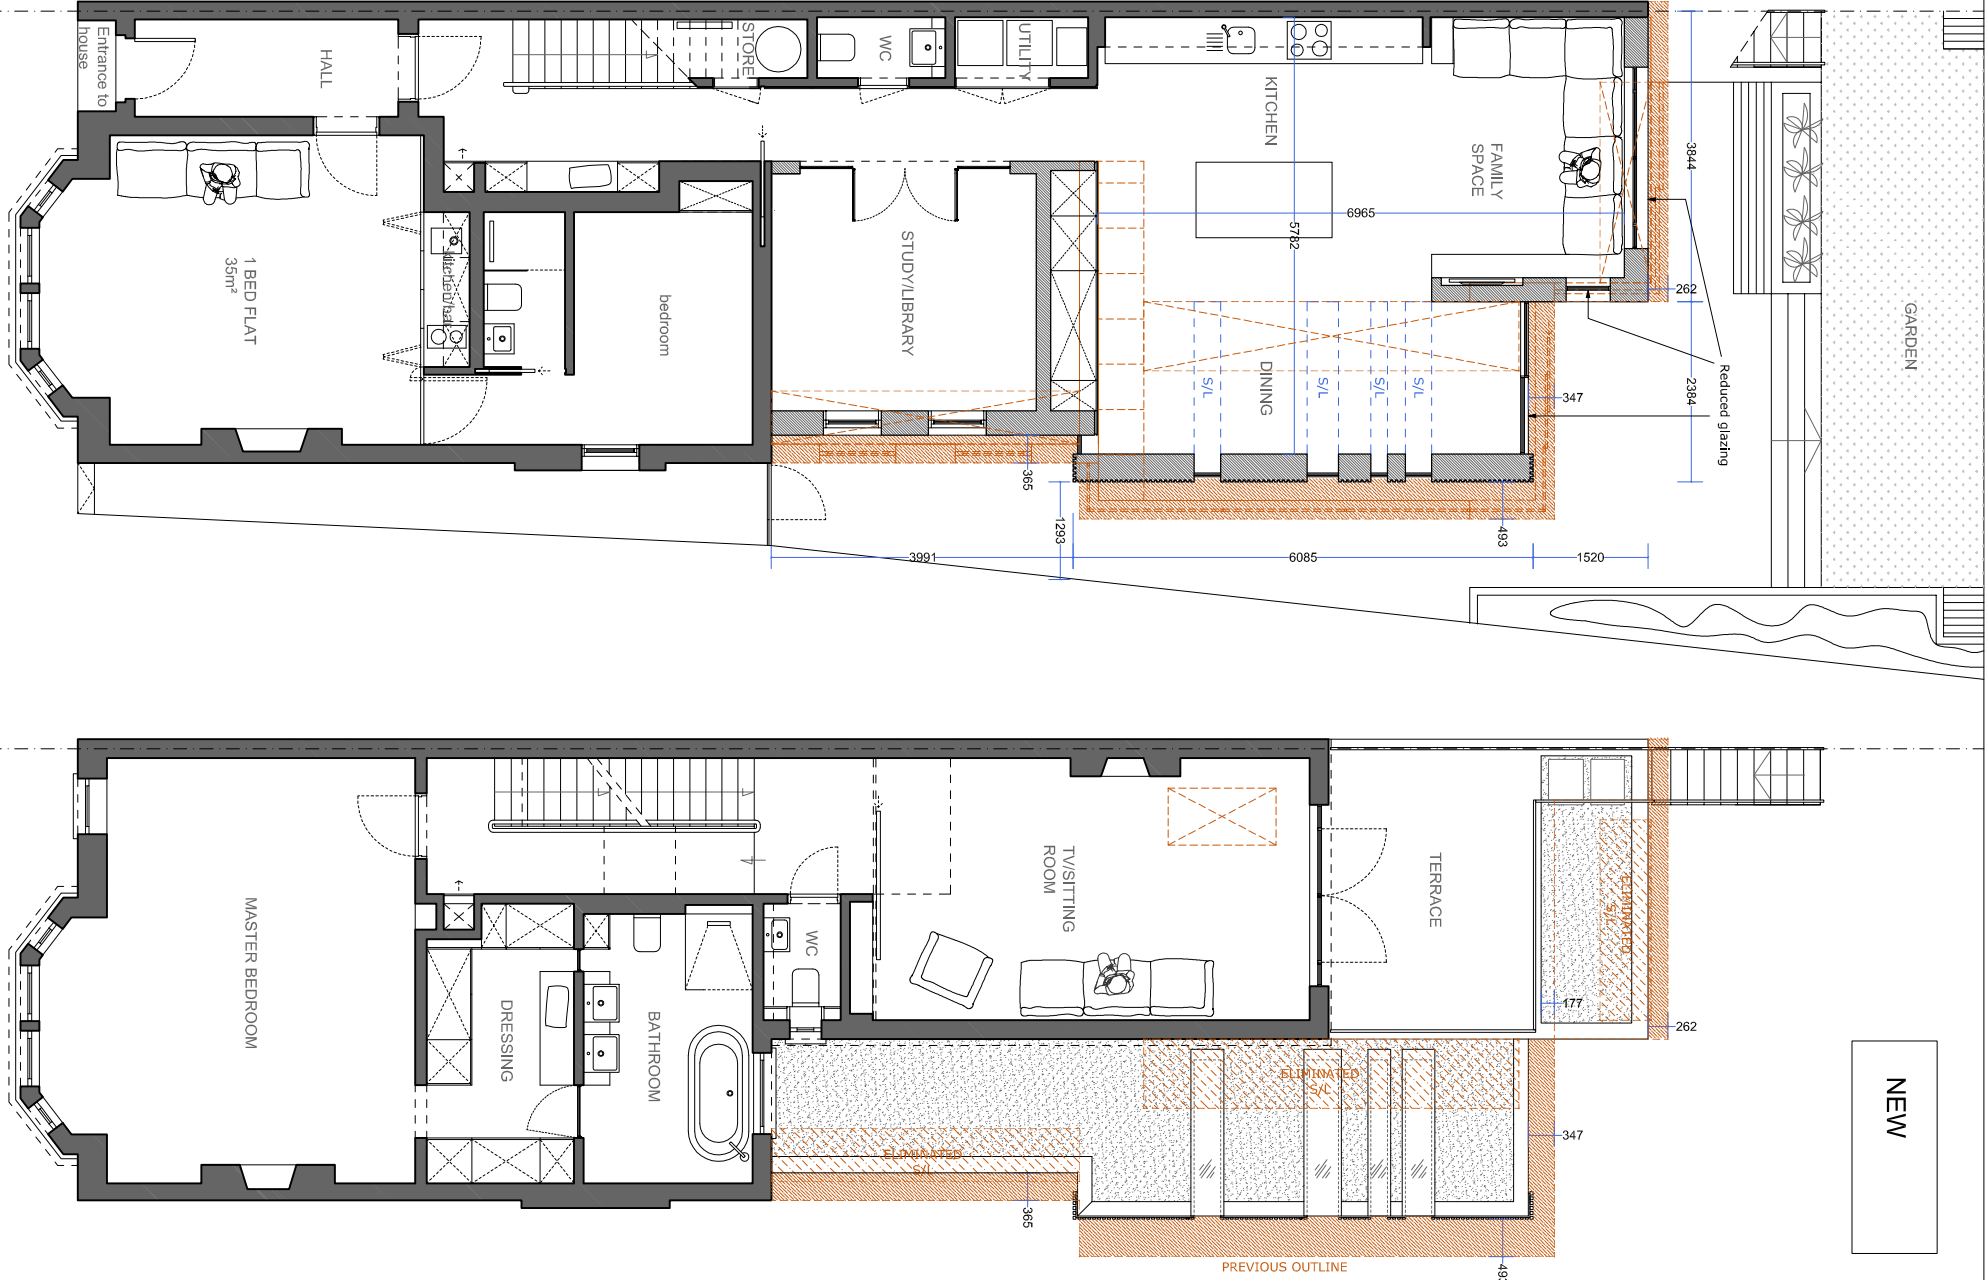


CURRENT

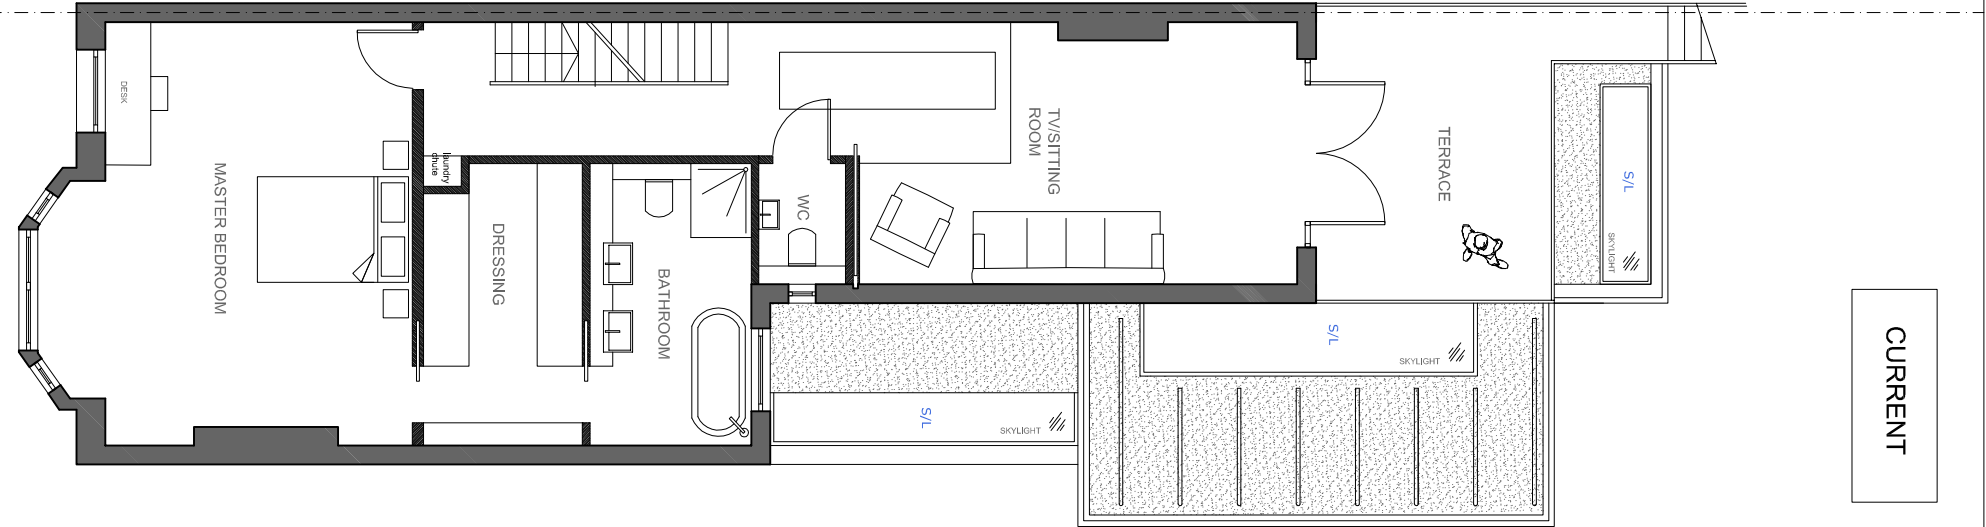

NEW PROPOSED
GF FLOOR

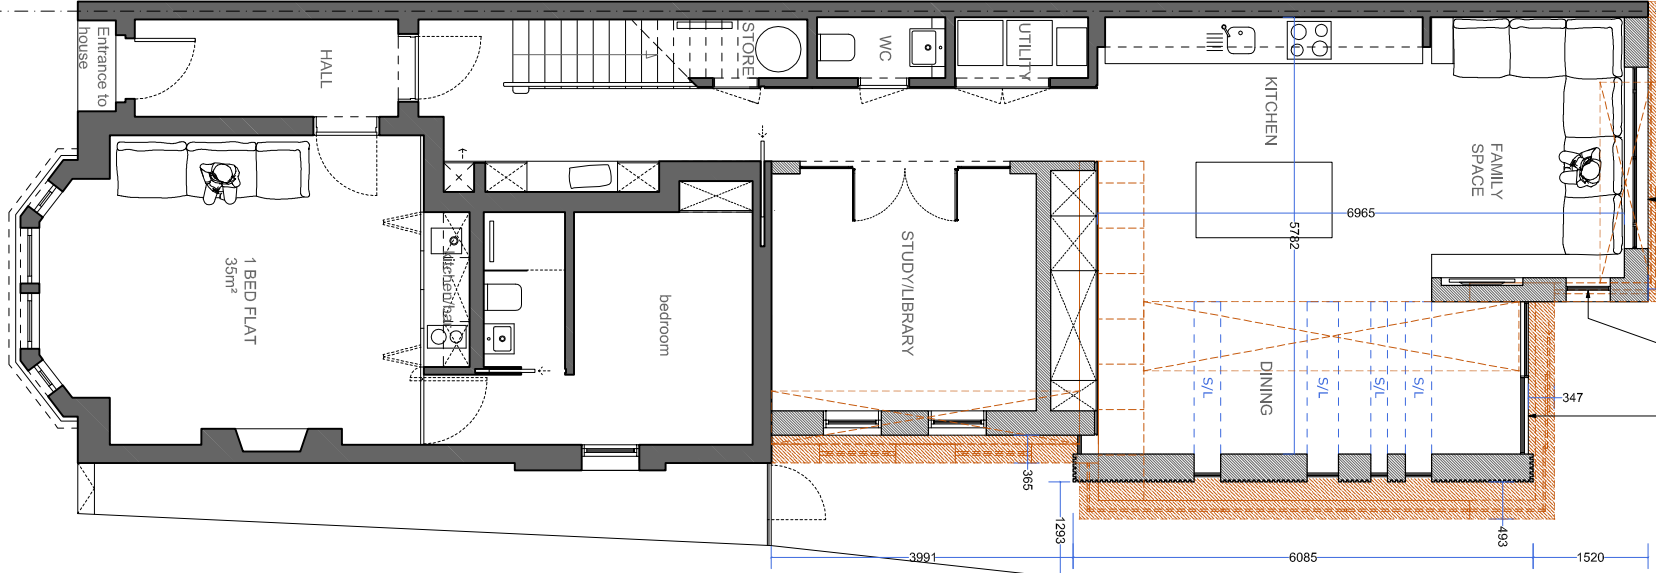

CURRENT PROPOSED
FF FLOOR

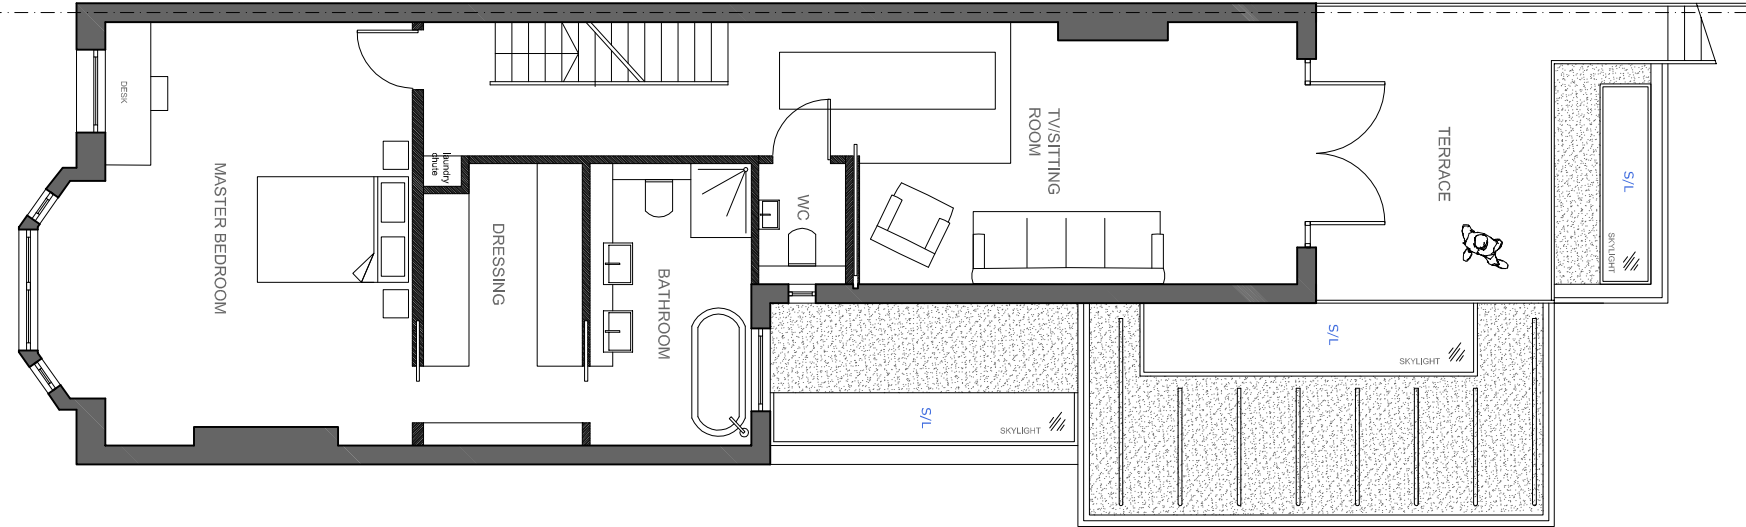

CURRENT PROPOSED
GF FLOOR

