

**NOTES**


These plans and specifications prepared by Studio 1 Architects as instruments of service shall remain the property of Studio 1 Architects.

These plans may not be copied or re-used without the express written consent of Studio 1 Architects. The use of these plans for any other project, in whole or in part, without the express written consent of Studio 1 Architects, is strictly prohibited. Any reference to these plans shall be made by reference to a dated authorised signature.

These plans are prepared and the specific and detailed information is provided for your use unless otherwise permitted by written consent of Studio 1 Architects.


All dimensions shown are indicative and must be verified on site. Any inconsistencies found must be reported to Studio 1 Architects.

**DO NOT SCALE FROM THE DRAWING**

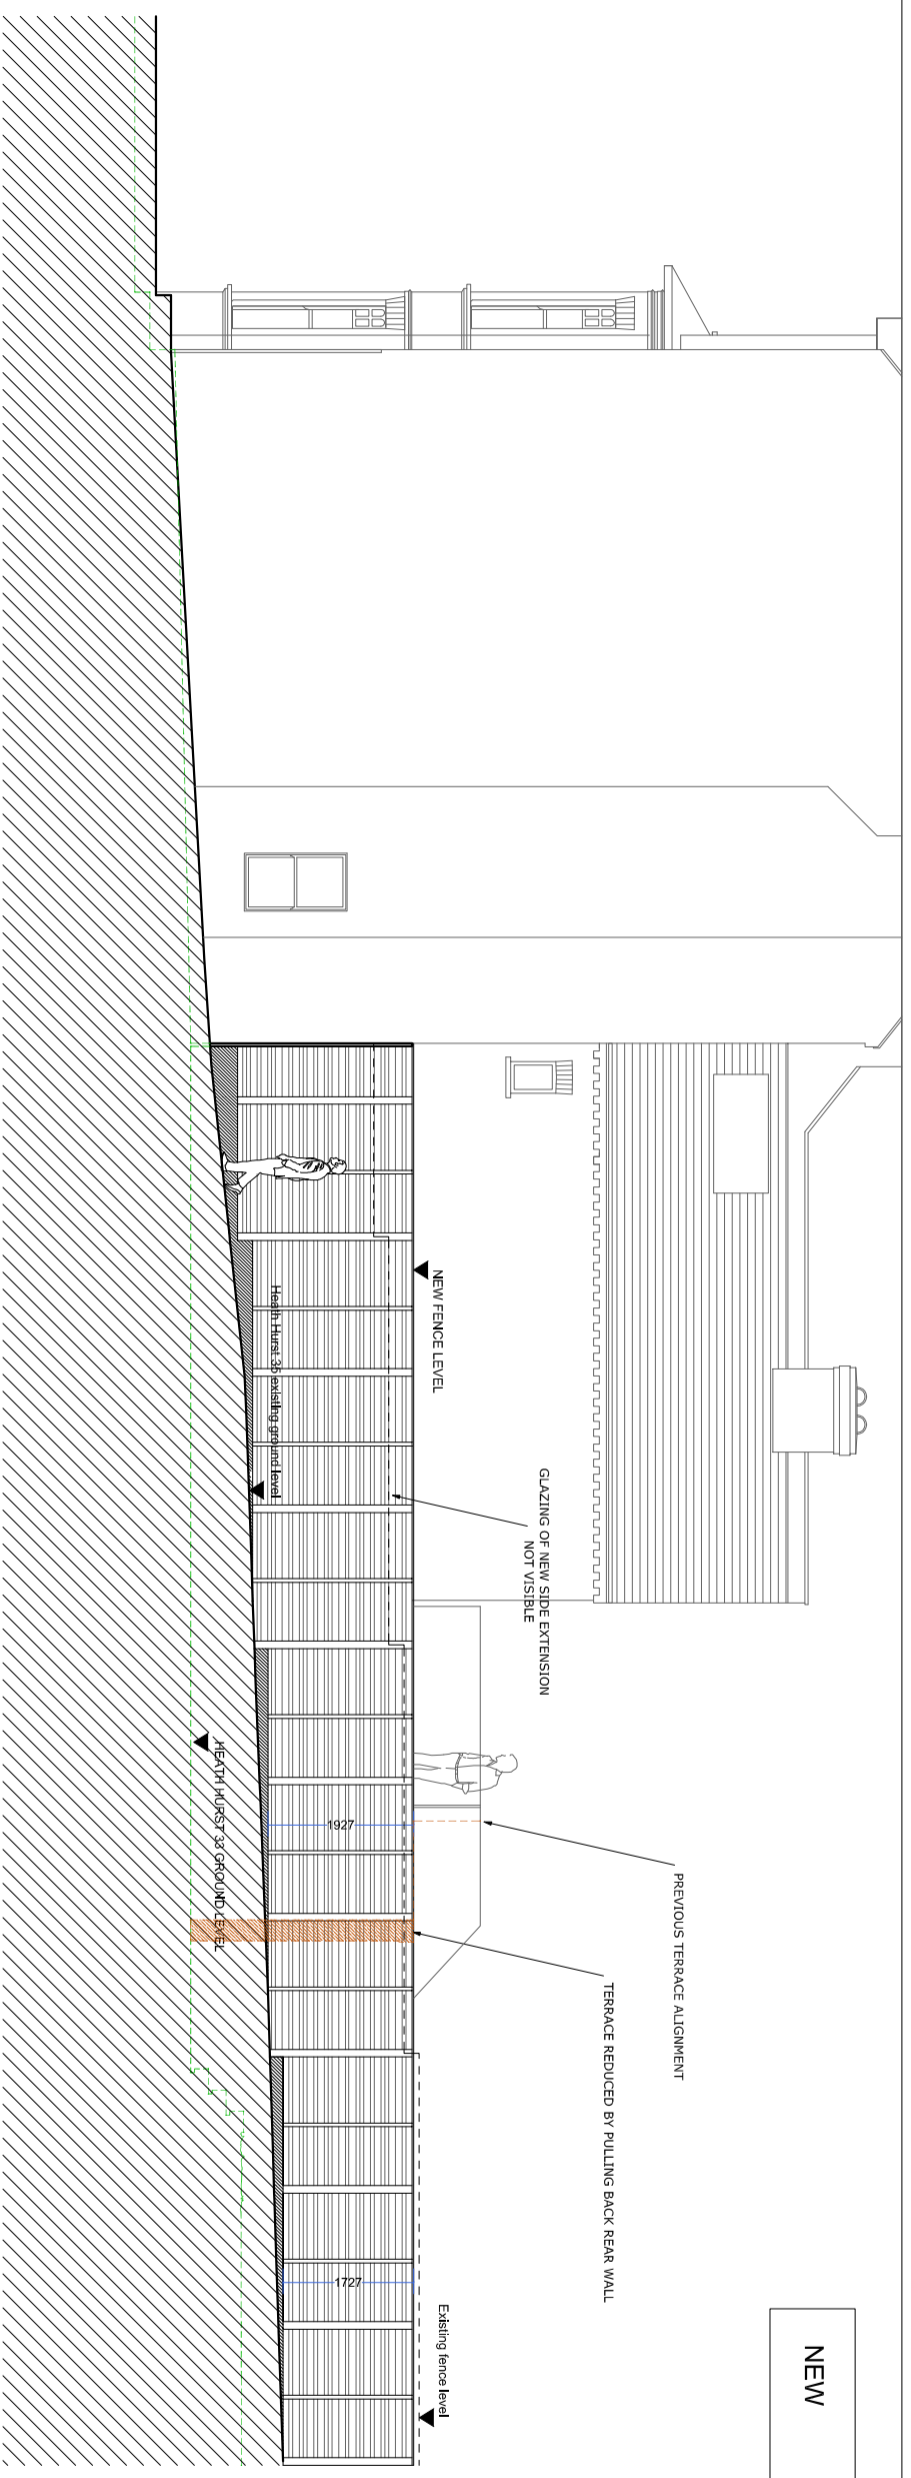

**NEW**

NEW PROPOSED FENCE ELEVATION - From 35 Heath Hurst towards 33 Heath Hurst

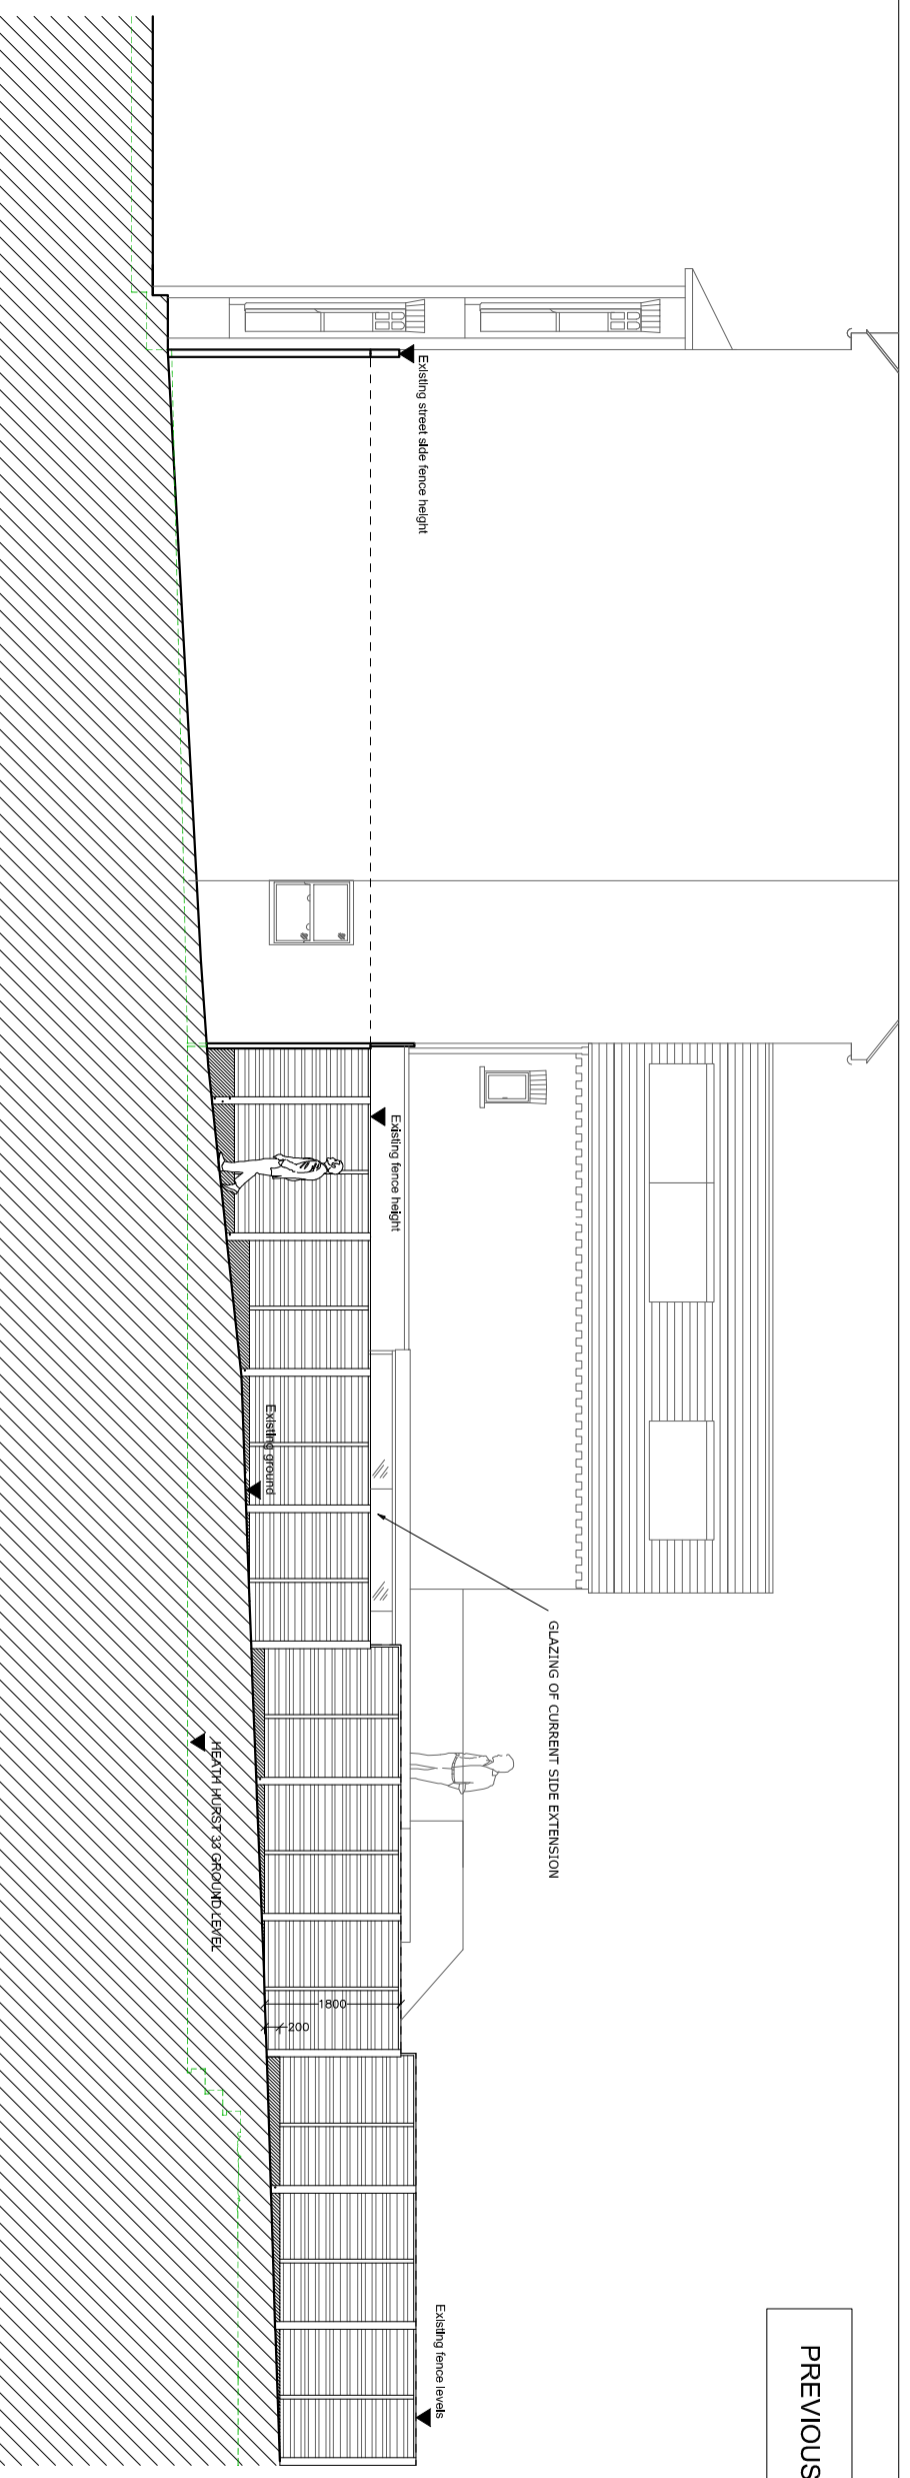

**PREVIOUS**

PREVIOUS PROPOSED FENCE ELEVATION - From 35 Heath Hurst towards 33 Heath Hurst

Drawn/Rev:	Date:	Notes:
CA NA	13/11/13	NA
CA A	20/11/13	NA
DR B	08/12/13	NA
DR A	20/01/14	NA
CA C	26/02/14	NA
DR D	27/03/14	NA
DR E	08/06/14	NA

**studio 1 architects**  
 Studio 1  
 9 Thorpe Close  
 Notting Hill  
 London  
 W10 5XL  
 t: 0207 3998664  
 w: www.studio1architects.co.uk

project 33 Heath Hurst Road  
 Hampstead  
 NW3 2RU

drawing Previous vs New Proposed  
 Fence Elevation

date: 16/10/2014

scale: 1:100 @ A3  
 job no. P-52 (10-13)  
 drawing no. PL1 - 004  
 revision