



AA Proposed Section AA
Scale 1:50@A1, 1:100@A3

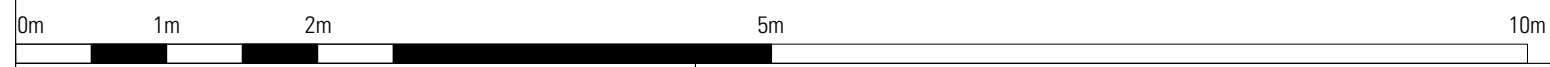

Revisions		
P1	18/7/14	Issued for planning
P2	29/10/14	Revised generally; Issued for Planning
P3	4/11/14	Detail added to partition detail; Issued for Planning

Information contained within this drawing is the sole copyright of HDDA Ltd. and is not to be reproduced without express permission. No implied licence exists. This drawing is not to be used for land transfer or valuation purposes. Do not scale from this drawing. All dimensions & levels are to be checked on site by the contractor. Issued for purposes indicated only. Drawing errors and omissions to be reported to the architect.

KEYPLAN

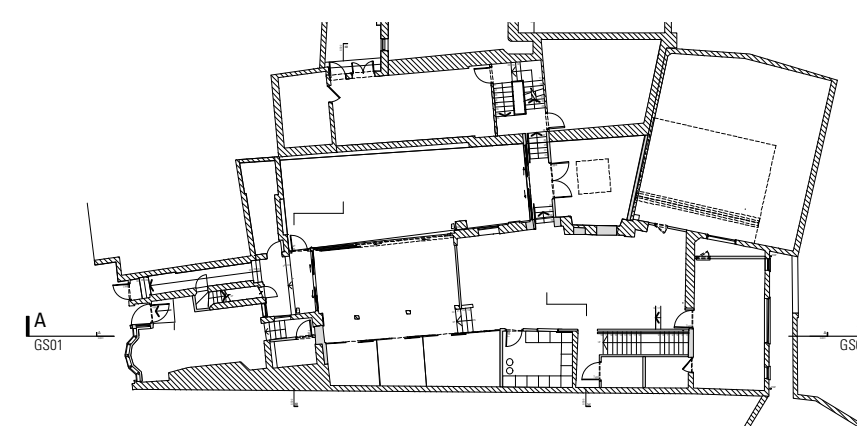

Client Heathside Preparatory School	Gate House 1 St John's Square London EC1M 4DH	
Project 76 Heath Street Addition NW3 1DN	T +44 20 7490 7674 studio@harperdownie.com www.harperdownie.com	
Drawing Title Proposed Section AA	Status Planning	Drawn JM
Scale 1:50 @ A1	Checked By JM	Date Jun 2014
Drwg. No. & Revision 682-GS01-P3		