



**ExBB** Existing Section BB  
Scale 1:50@A1, 1:100@A3

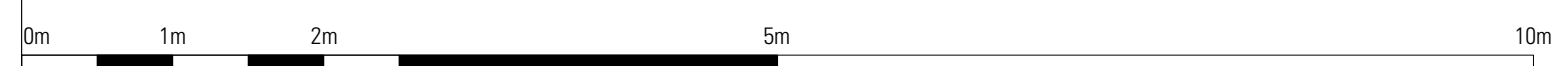

Revisions		
P1	18/7/14	Issued for planning
P2	31/10/14	Revised generally; Issued for Planning
P3	3/11/14	Amendment to roofing; Issued for Planning

KEY	
	area of proposed works
	area in common ownership

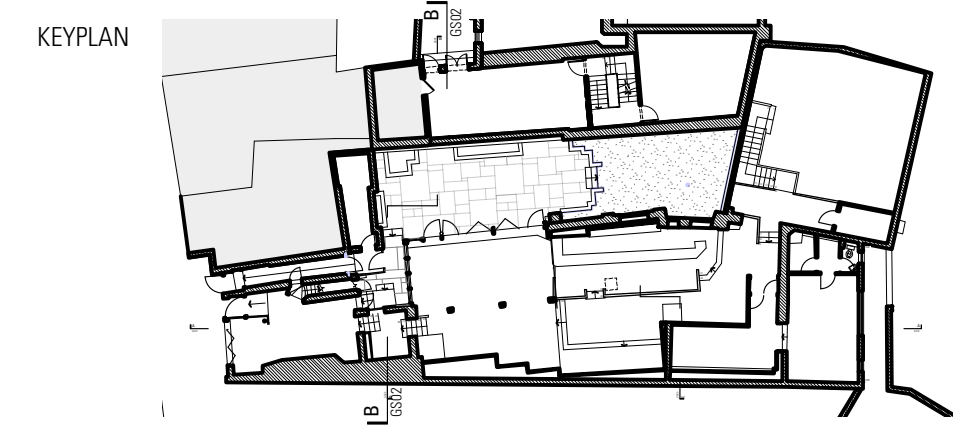

Information contained within this drawing is the sole copyright of HDDA Ltd. and is not to be reproduced without express permission. No implied licence exists. This drawing not to be used for land transfer or valuation purposes. Do not scale from this drawing. All dimensions & levels are to be checked on site by the contractor. Issued for purposes indicated only. Drawing errors and omissions to be reported to the architect.

Client Heathside Preparatory School		
Project 76 Heath Street Addition NW3 1DN		
Drawing Title Existing Section BB		

<b>HARPER DOWNIE</b> CREATIVE ARCHITECTURE		
Client 1 St John's Square London EC1M 4DH T +44 20 7490 7674 studio@harperdownie.com www.harperdownie.com		
Status Planning	Drawn JM	Checked By
Scale 1:50 @ A1	Date Jul 2014	
Drwg. No. & Revision <b>682-GS02Ex-P3</b>		