

**BB** Proposed Section BB  
Scale 1:50(BA1), 1:100(BA3)

NO CHANGES PROPOSED


AREA OF PROPOSED WORKS



Revisions		
P1	18/7/14	Issued for planning
P2	29/10/14	Revised generally, Issued for Planning
P3	3/11/14	Revised roofing material, Issued for Planning

**KEY**  
 - - - - - area of proposed works  
 - - - - - area in common ownership

**KEYPLAN**

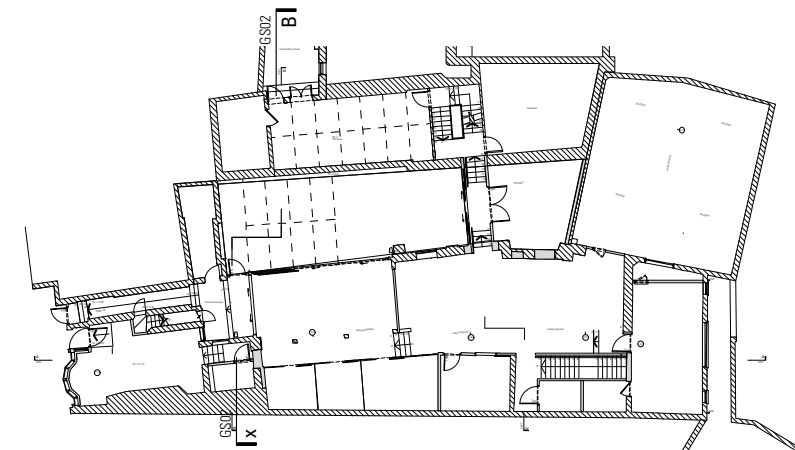

Client Heathside Preparatory School	Project 76 Heath Street Addition NW3 1DN	
Drawing Title Proposed Section BB	Status Planning	Drawn JM
Scale 1:50 @ A1	Checked By	Date Jun 2014
Drwg. No. & Revision <b>682-GS02-P3</b>		

**HARPER DOWNIE**  
CREATIVE ARCHITECTURE

Gate House  
1 St John's Square  
London EC1M 4DH  
T +44 20 7490 7674  
studio@harperdownie.com  
www.harperdownie.com

Information contained within this drawing is the sole copyright of HDDA Ltd. and is not to be reproduced without express permission. No implied licence exists. This drawing is not to be used for land transfer or valuation purposes. Do not scale from this drawing. All dimensions & levels are to be checked on site by the contractor. Issued for purposes indicated only. Drawing errors and omissions to be reported to the architect.