



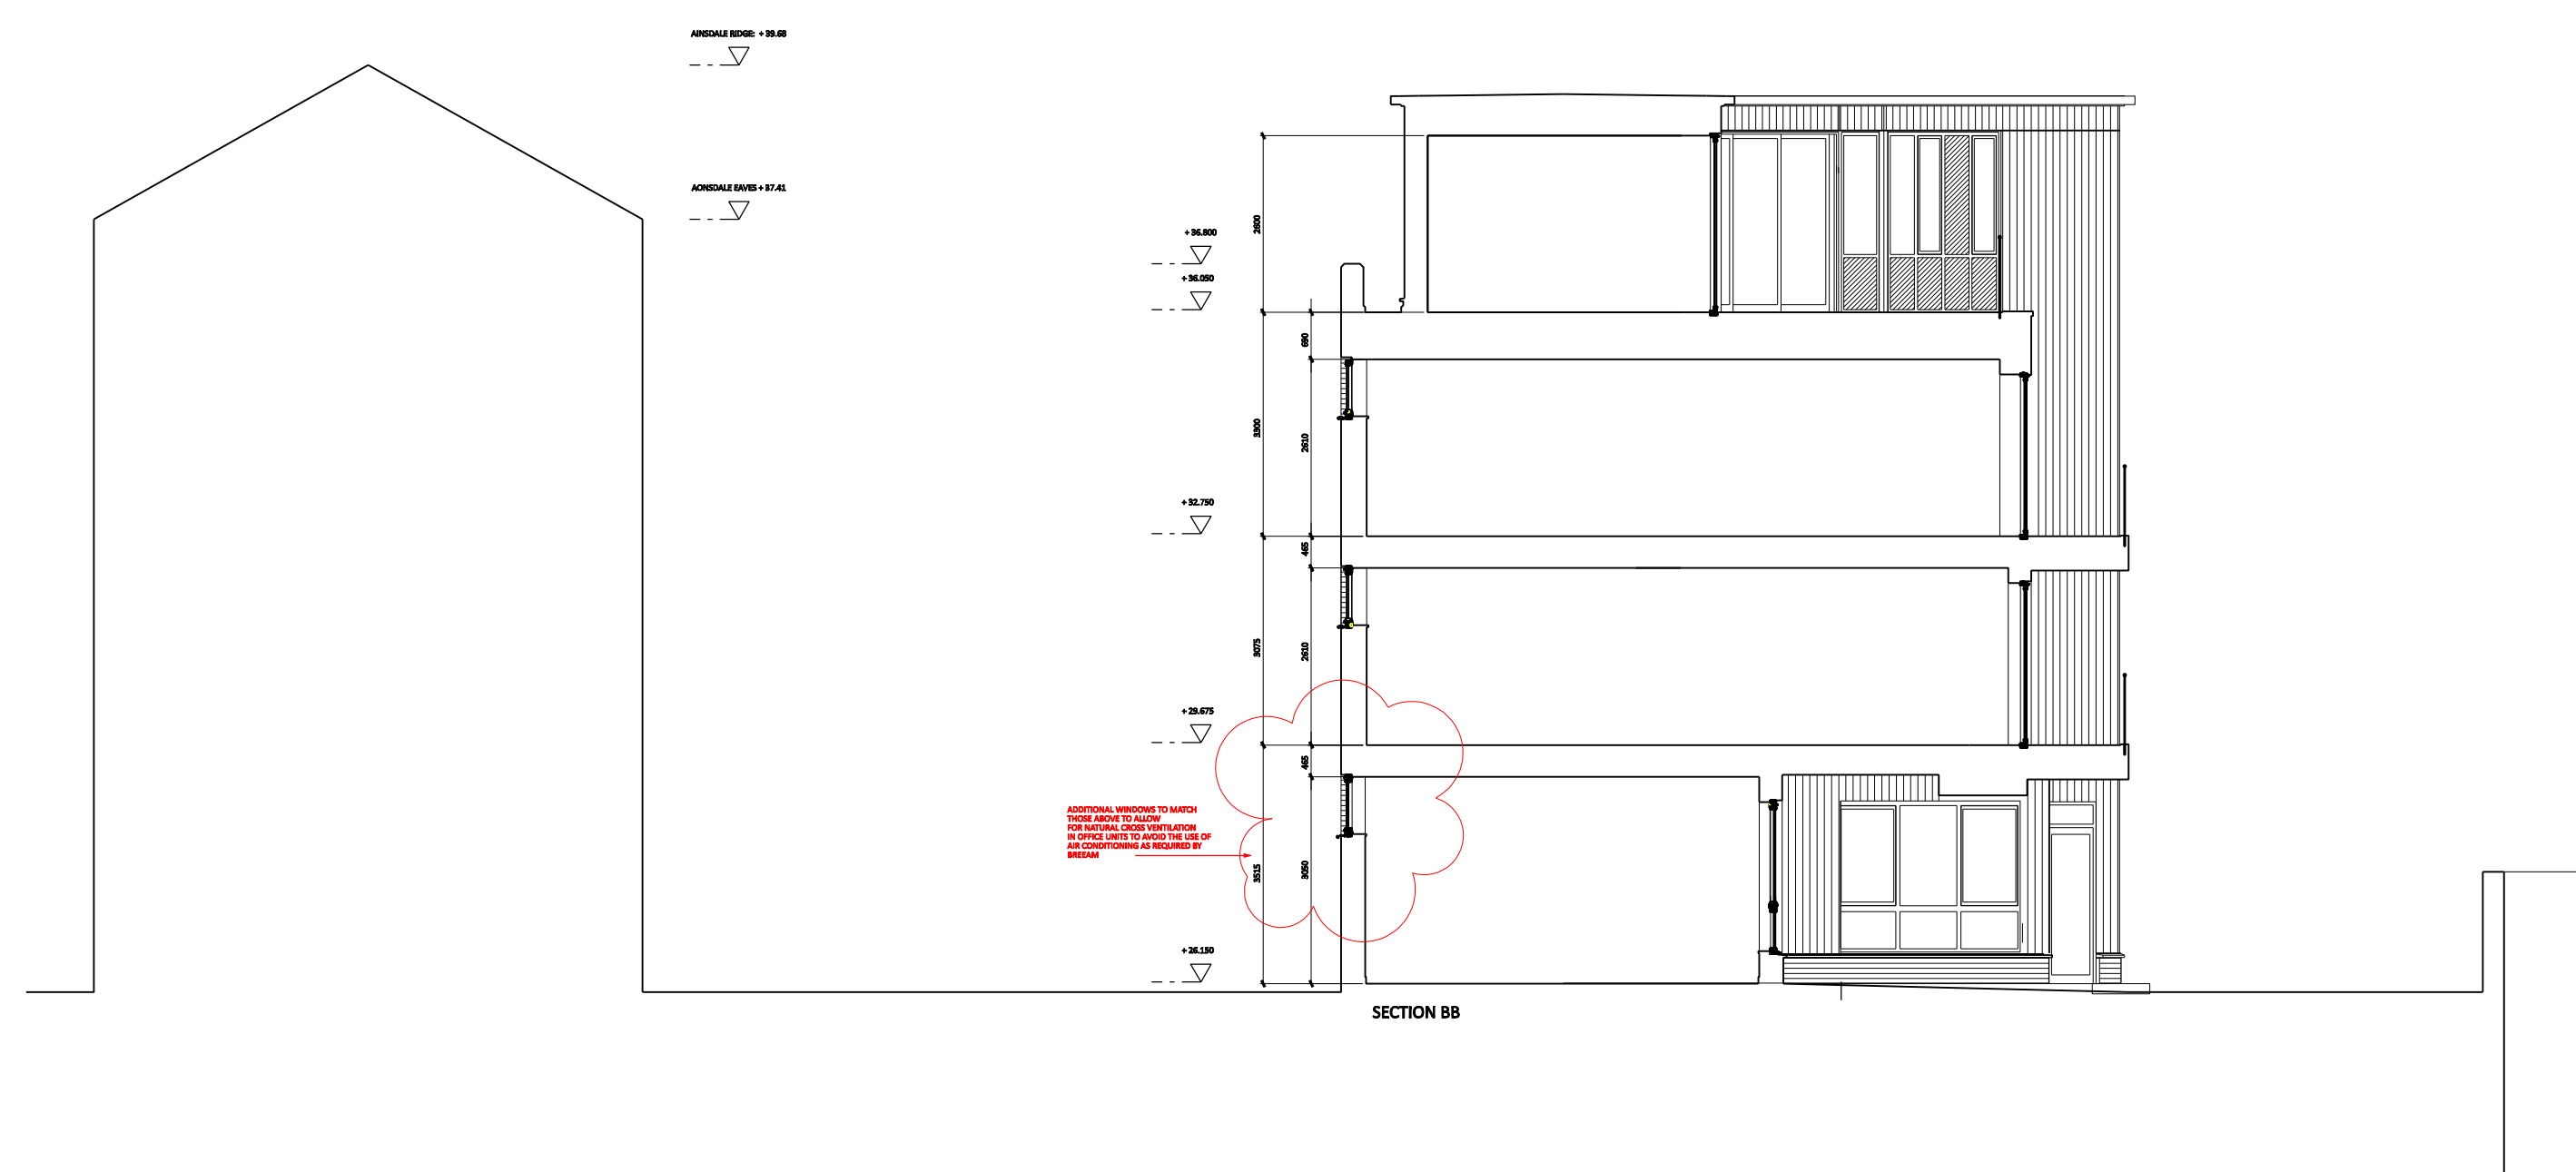

REVISION	NOTES	DATE
----------	-------	------

JOB:	GRANBY TERRACE
CLIENT:	DG PROPERTY CONSULTANTS
DRAWING:	PROPOSED SECTIONS
DATE:	OCTOBER 2013
DWG NO:	580 P 300
STATUS:	PLANNING: MATERIAL AMENDMENT

STUDIO 303 LTD 2-6 NORTHBURGH STREET LONDON EC1V 0AH TEL: 020 7253 2587

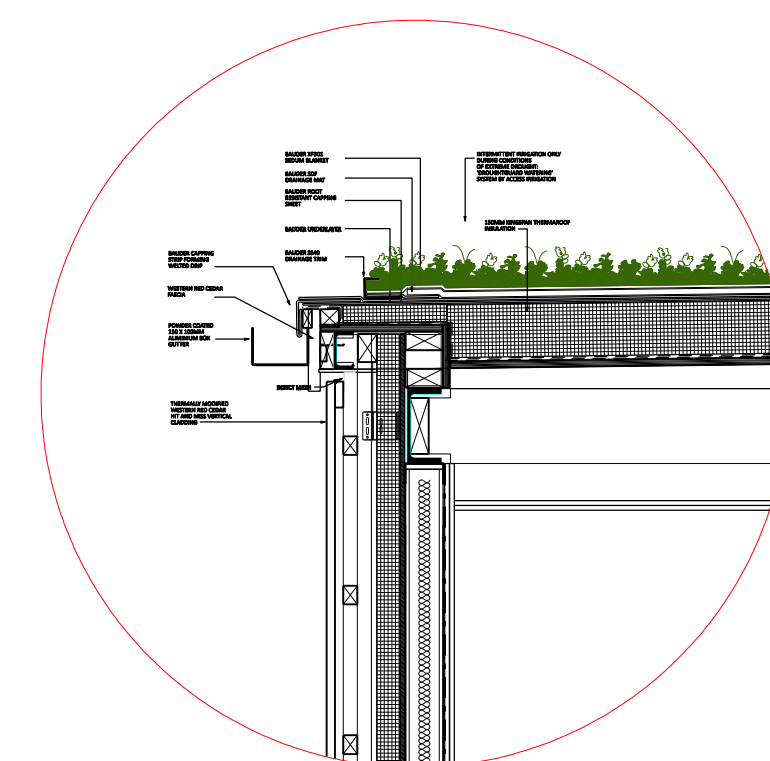