



1 Elevation: Rear

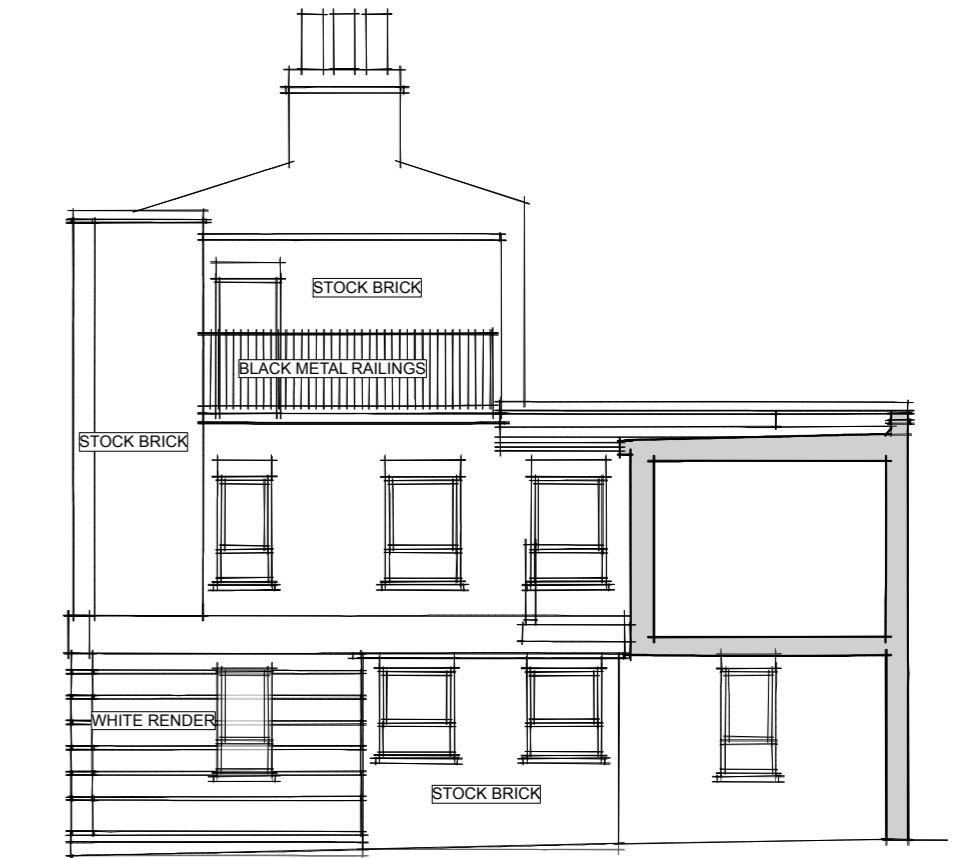


2 Elevation: Front




3 Section

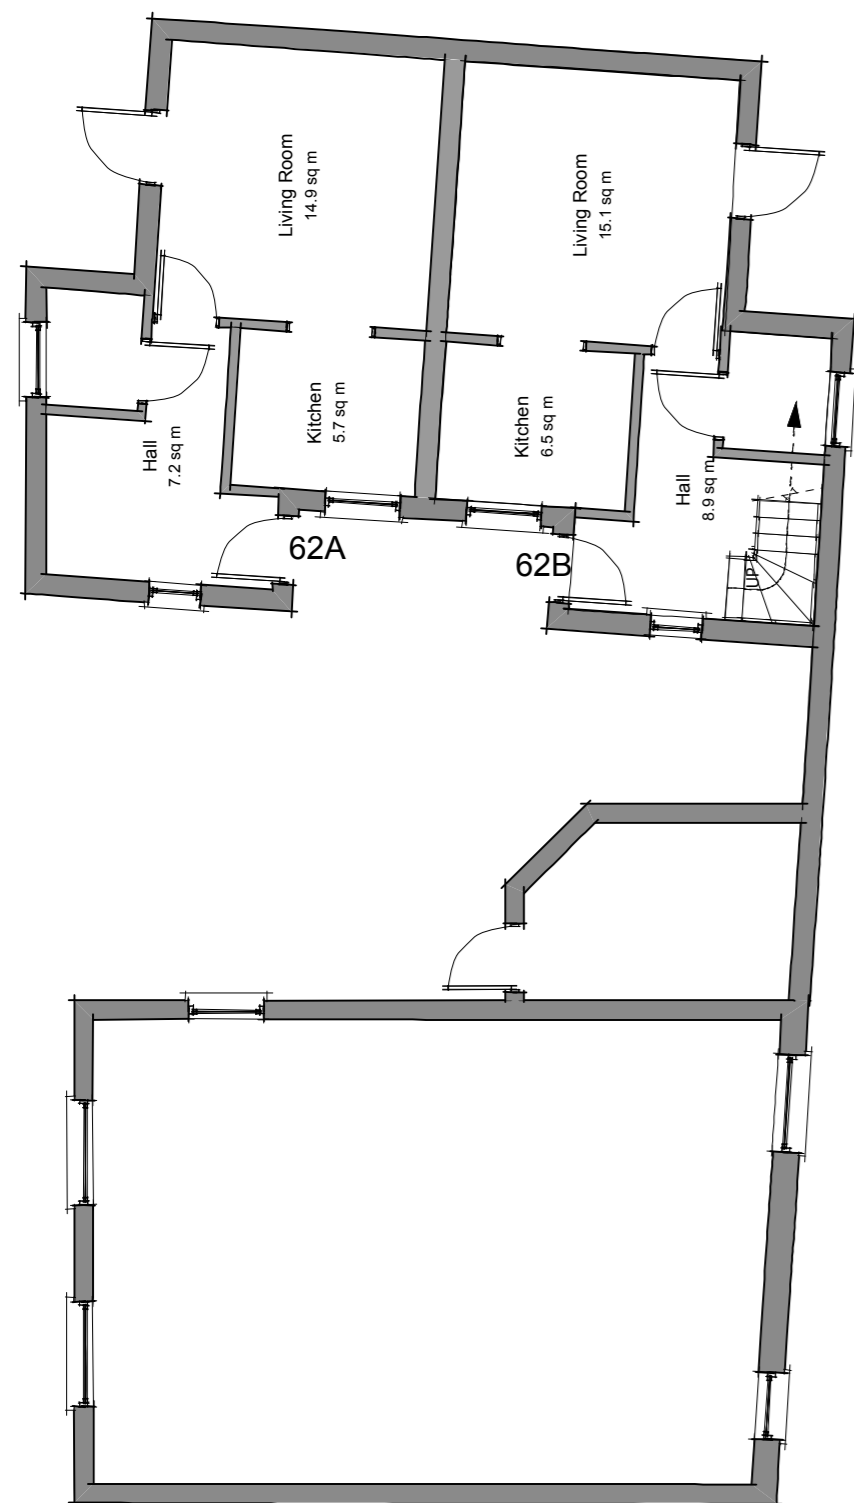


4 Plan: Ground floor

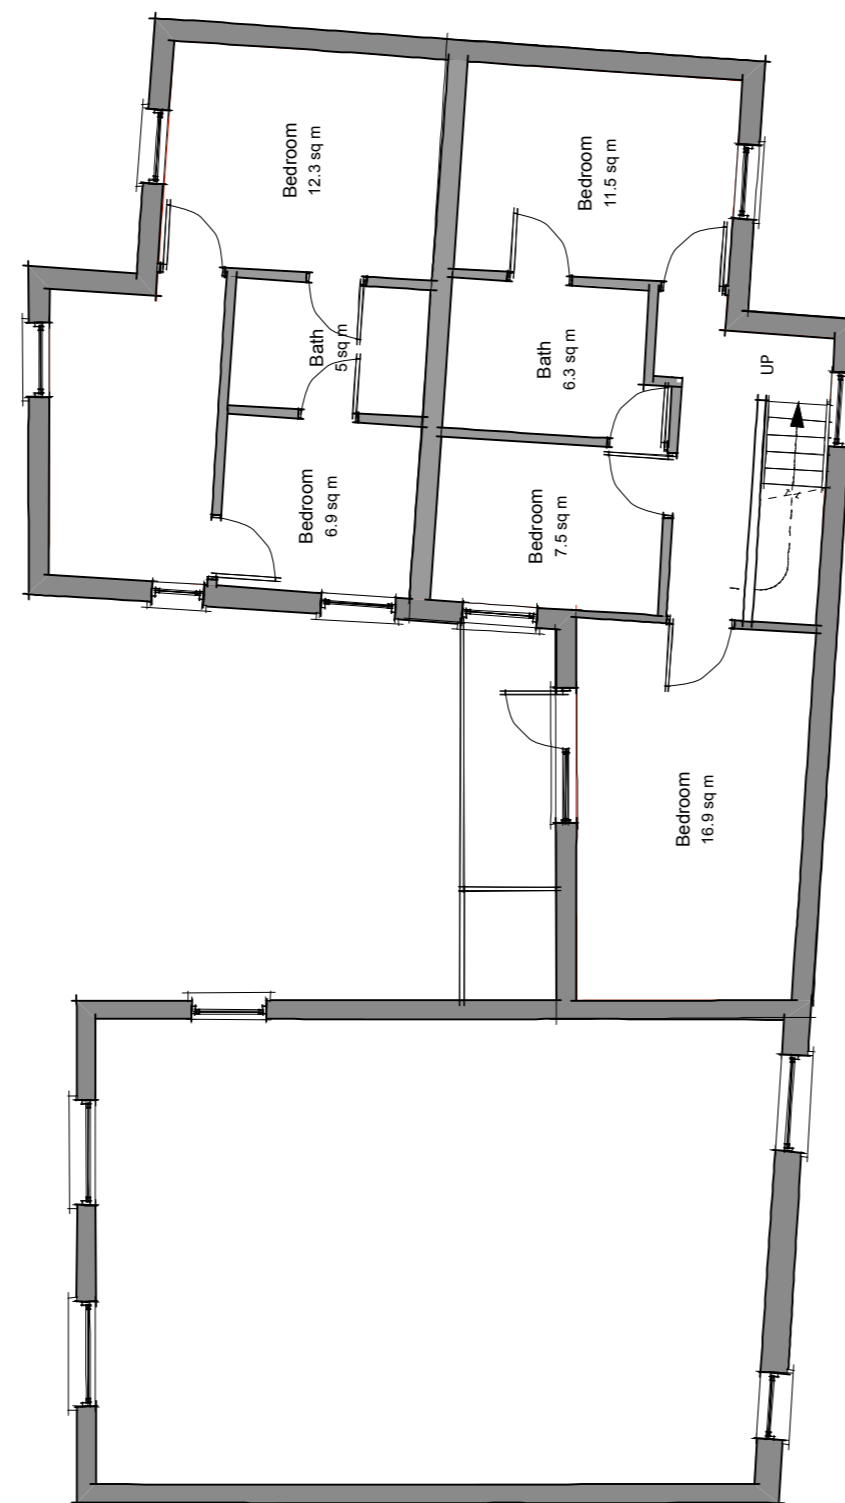

5 Plan: First floor

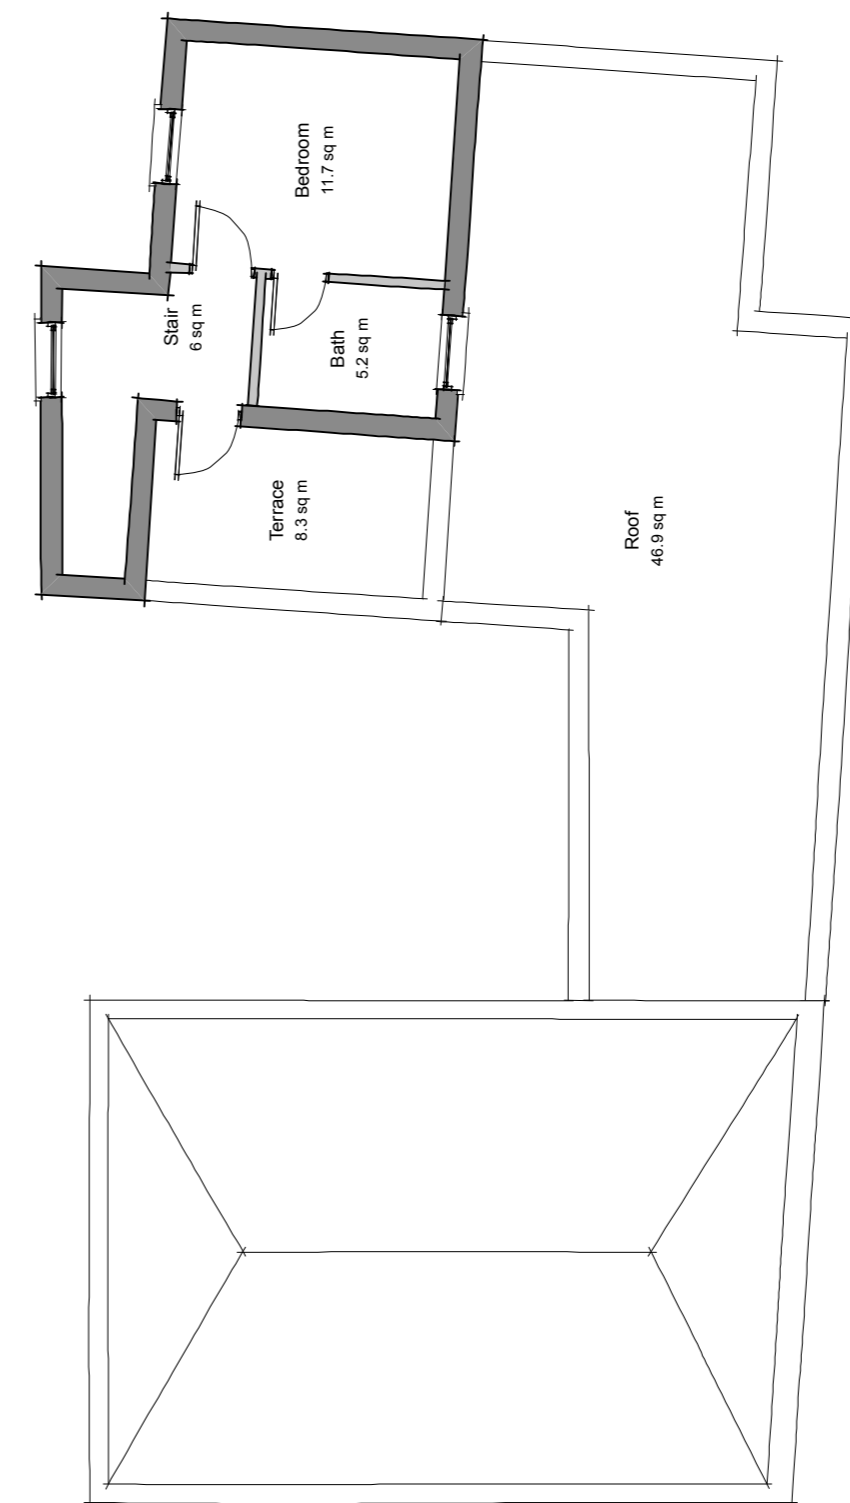

6 Plan: Second floor

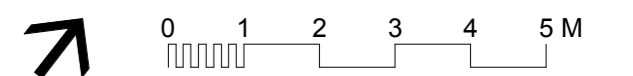

revisions:
All dimensions and areas are approximate and are to be verified on site.

NORTON MAYFIELD ARCHITECTS

Spaceworks, Harland Works, John Street, Sheffield S2 4QU
t/f 0114 270 0014, studio@nortonmayfield.co.uk

PLANNING

client:
Lee Valley Estates Ltd.

**62B Highgate Road
London NW5 1PA**

drawing N°:
1417-E-100

drawing title:
Existing Plans w/ Elevations

scale:
1:100 @ A3

date:
October 2014