




1 Elevation: Rear



2 Elevation: Front




3 Section

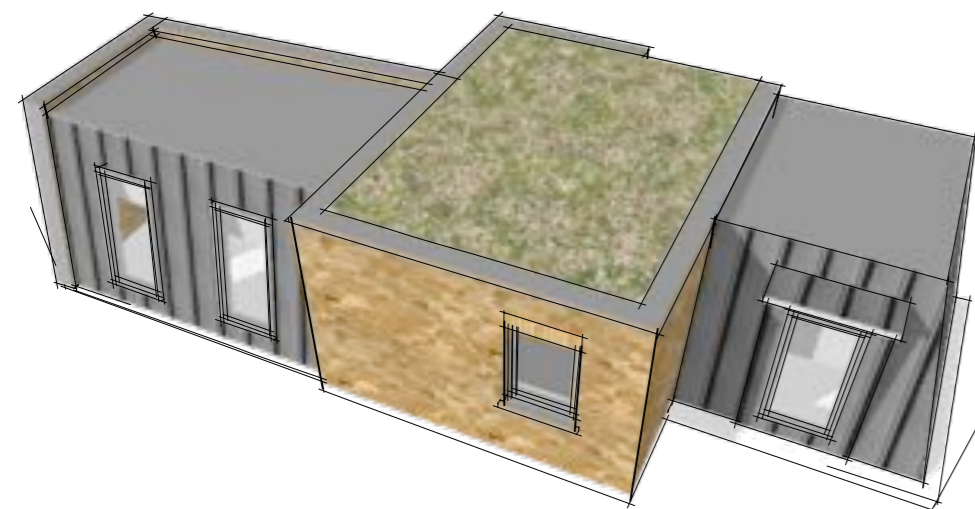


4 Perspective



7 Montage

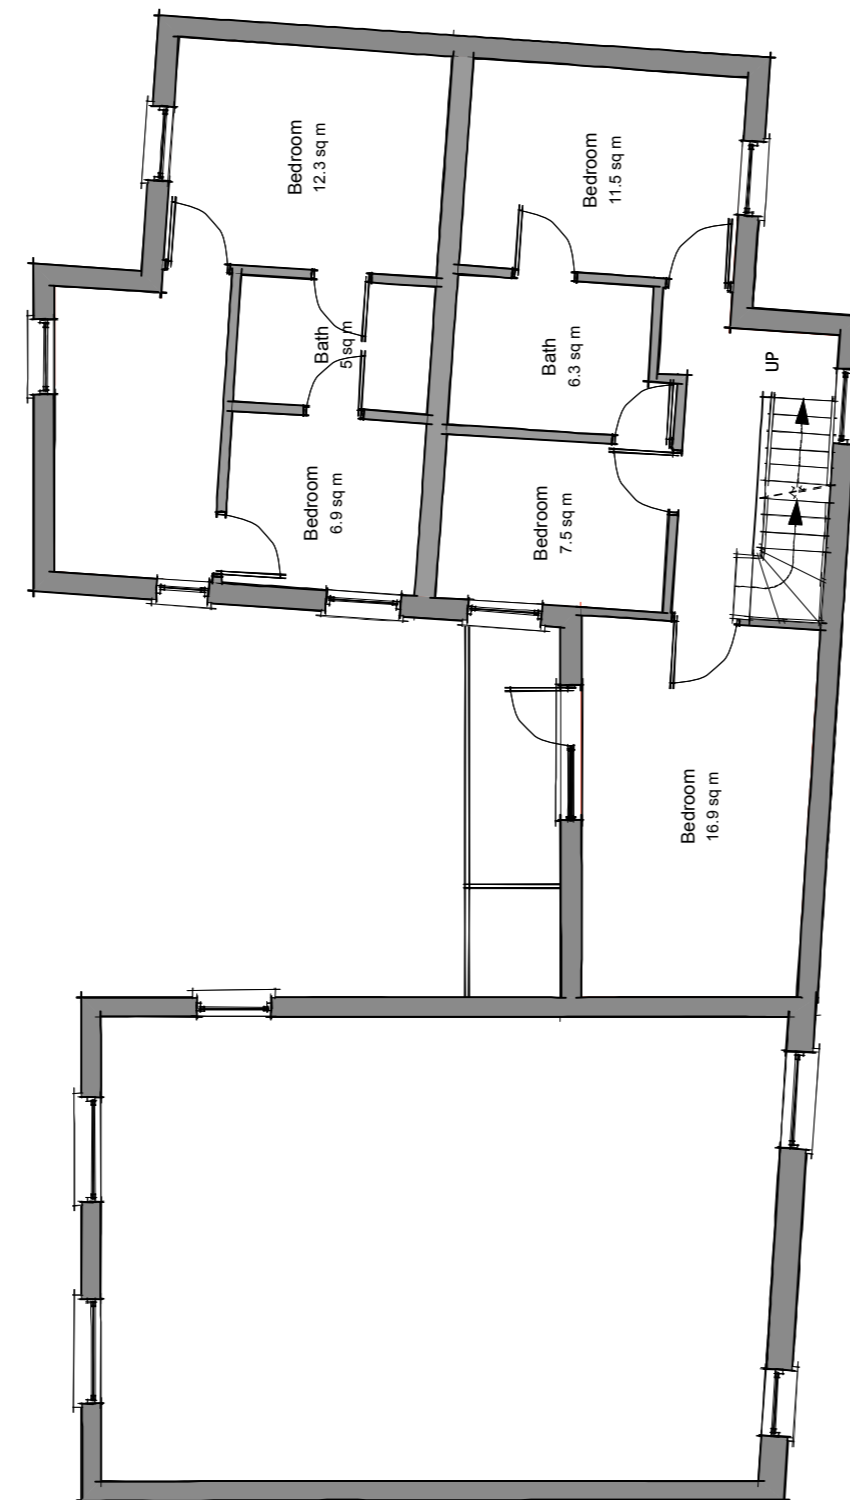


5 Plan: First floor

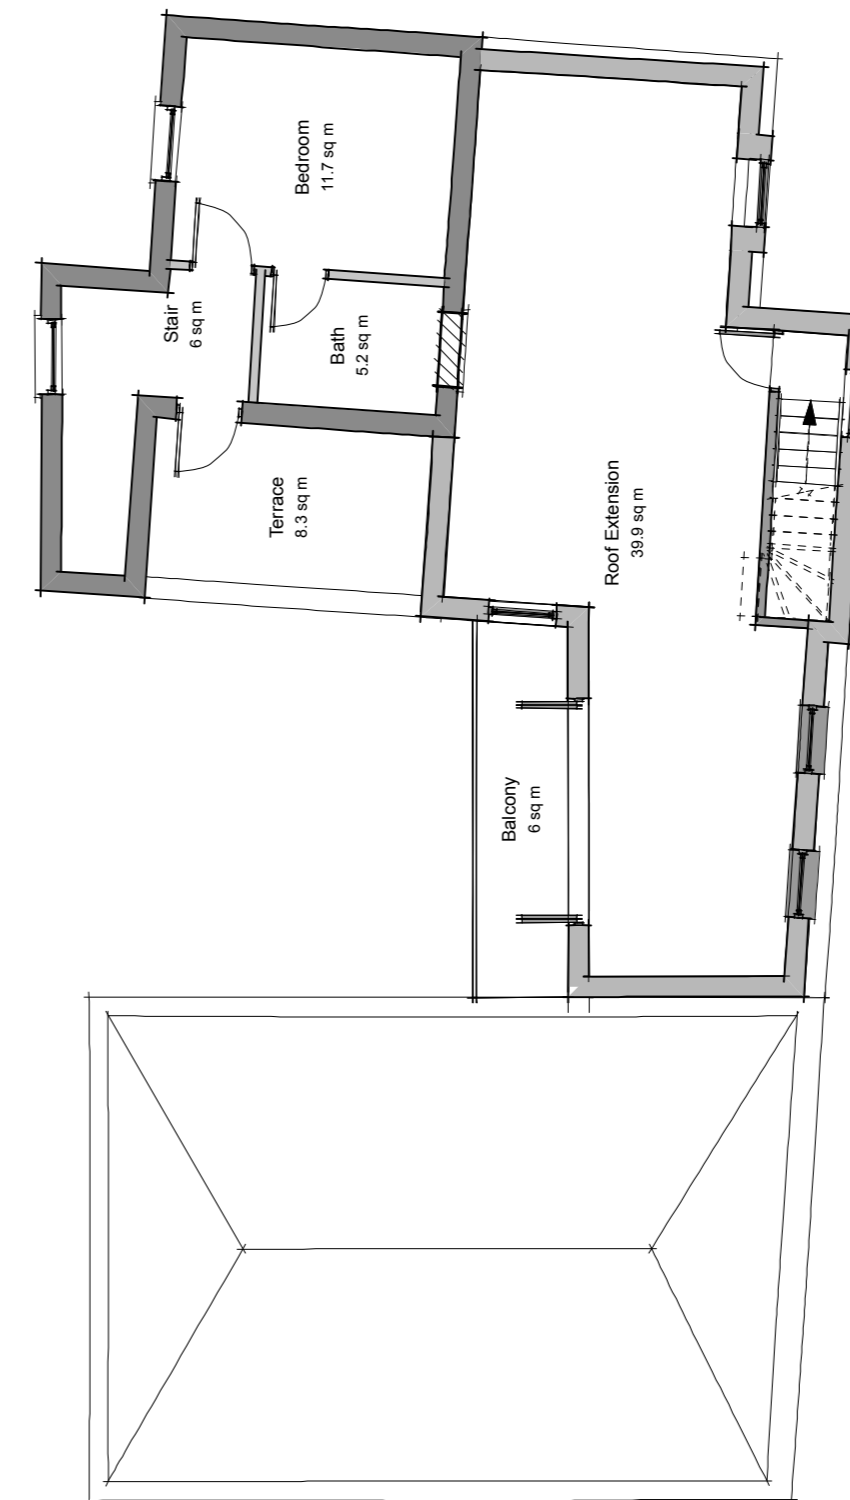

6 Plan: Second floor

**NEW ROOF EXTENSION AREA CALCULATIONS:**

**Gross External Area: 54.5m<sup>2</sup>**  
**Gross Internal Area : 43.7m<sup>2</sup>**

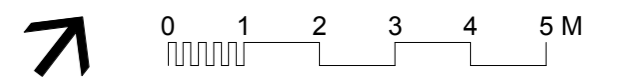

B 4/11/14 GIA areas added from 1417-A-101  
 A 21/10/14 Mansard material amended in line with DAS revisions:

All dimensions and areas are approximate and are to be verified on site.

**NORTON MAYFIELD ARCHITECTS**

Spaceworks, Harland Works, John Street, Sheffield S2 4QU  
 t/f 0114 270 0014, studio@nortonmayfield.co.uk

**PLANNING**

client:  
**Lee Valley Estates Ltd.**

**62B Highgate Road**  
**London NW5 1PA**

drawing N°:  
**1417-PL-100 B**

drawing title:  
**Proposed Plans w/ Elevations**

scale:  
 1:100 @ A3 date:  
**October 2014**