



SECTIONS

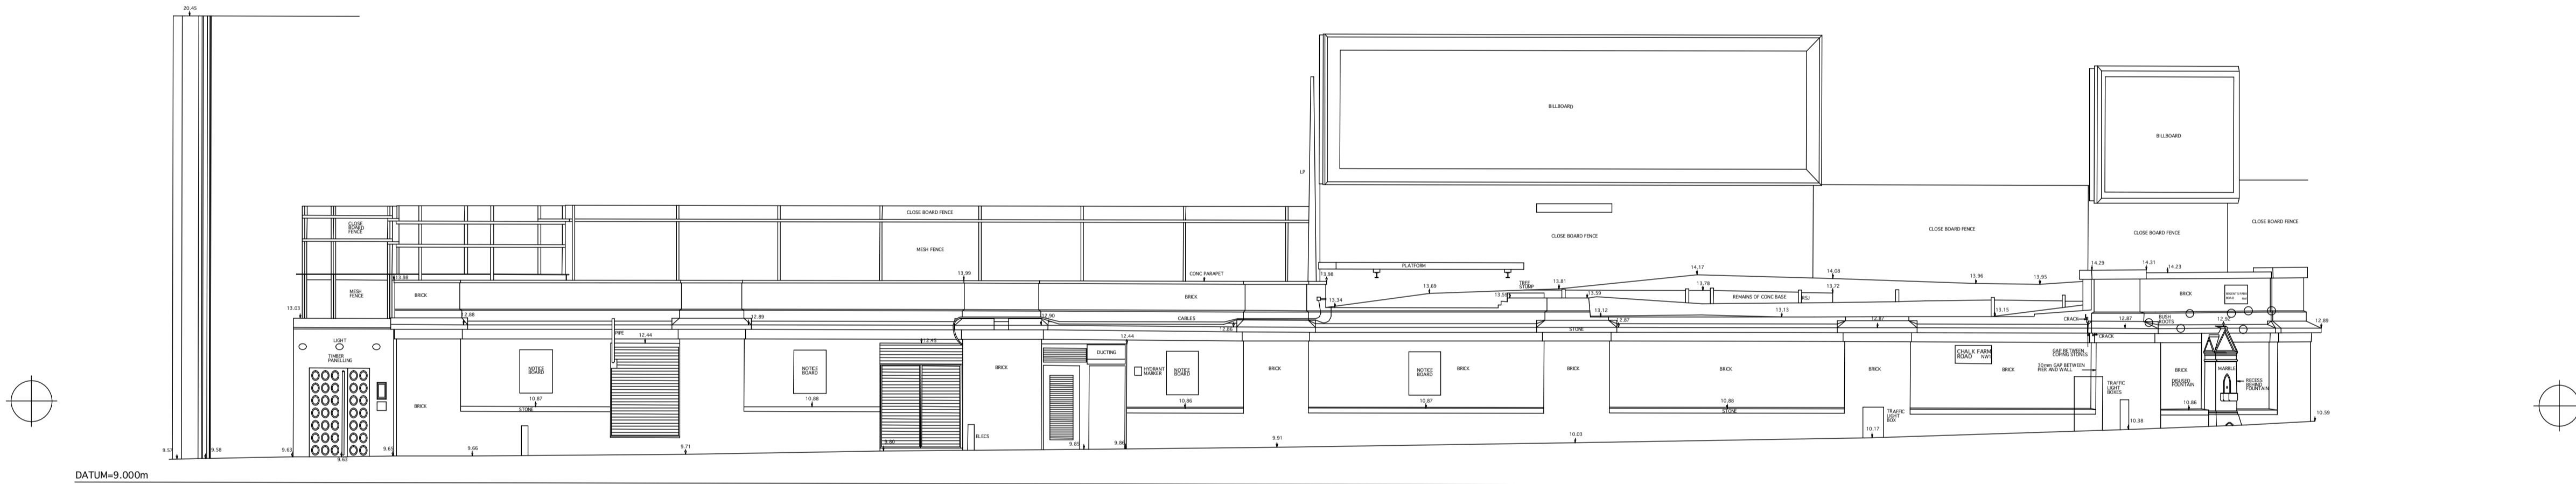

CHALK FARM ROAD ELEVATION

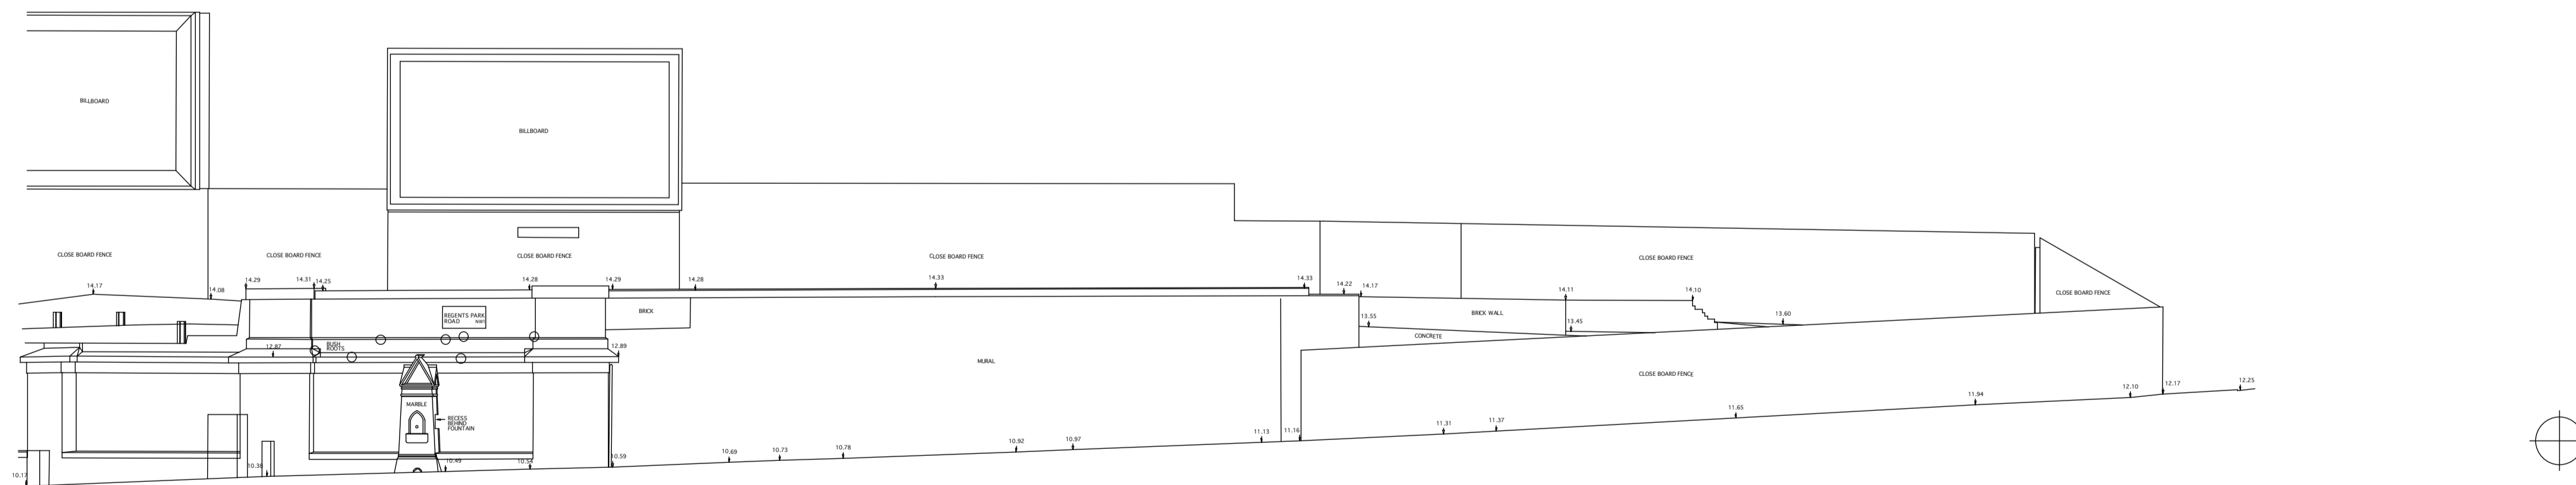

REGENTS PARK ROAD ELEVATION

FOR SCALING PURPOSES, THIS LINE IS 15.000M LONG

Notes:  
 (1) Figured dimensions only are to be used. The Contractor must verify all dimensions on site before commencing any work or making shop drawings.

No.	Revision	Drawn	Checked	Date

Drawing status  
 INFORMATION

**Foster  
 Wilson  
 Architects**

1 Purley Place, London, N1 1QA  
 Tel: 020 7226 8000  
 Fax: 020 7226 8005  
 Email: info@fosterwilsonarchitects.com  
 Web: www.fosterwilsonarchitects.com

Project <b>THE ROUNDHOUSE</b>	
Drawing title <b>EXISTING SECTIONS AND ELEVATIONS</b>	
Scale 1:100 @ A1 1:200 @ A3	Date <b>JULY 2014</b>
Job no. <b>529</b>	Revision no. <b>00 / 03</b>