



SECTIONS

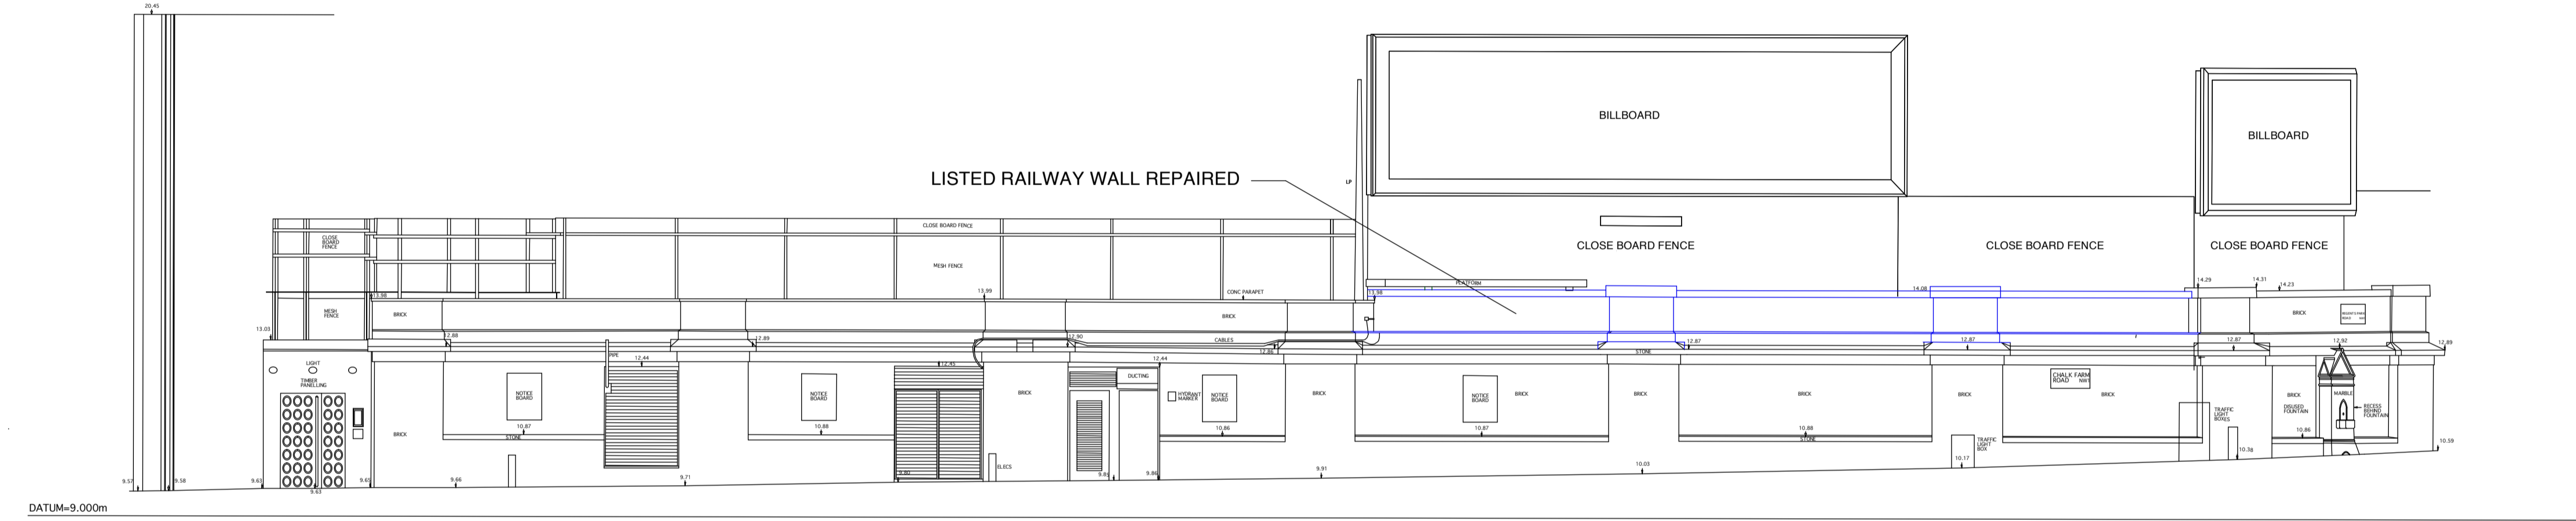

CHALK FARM ROAD ELEVATION

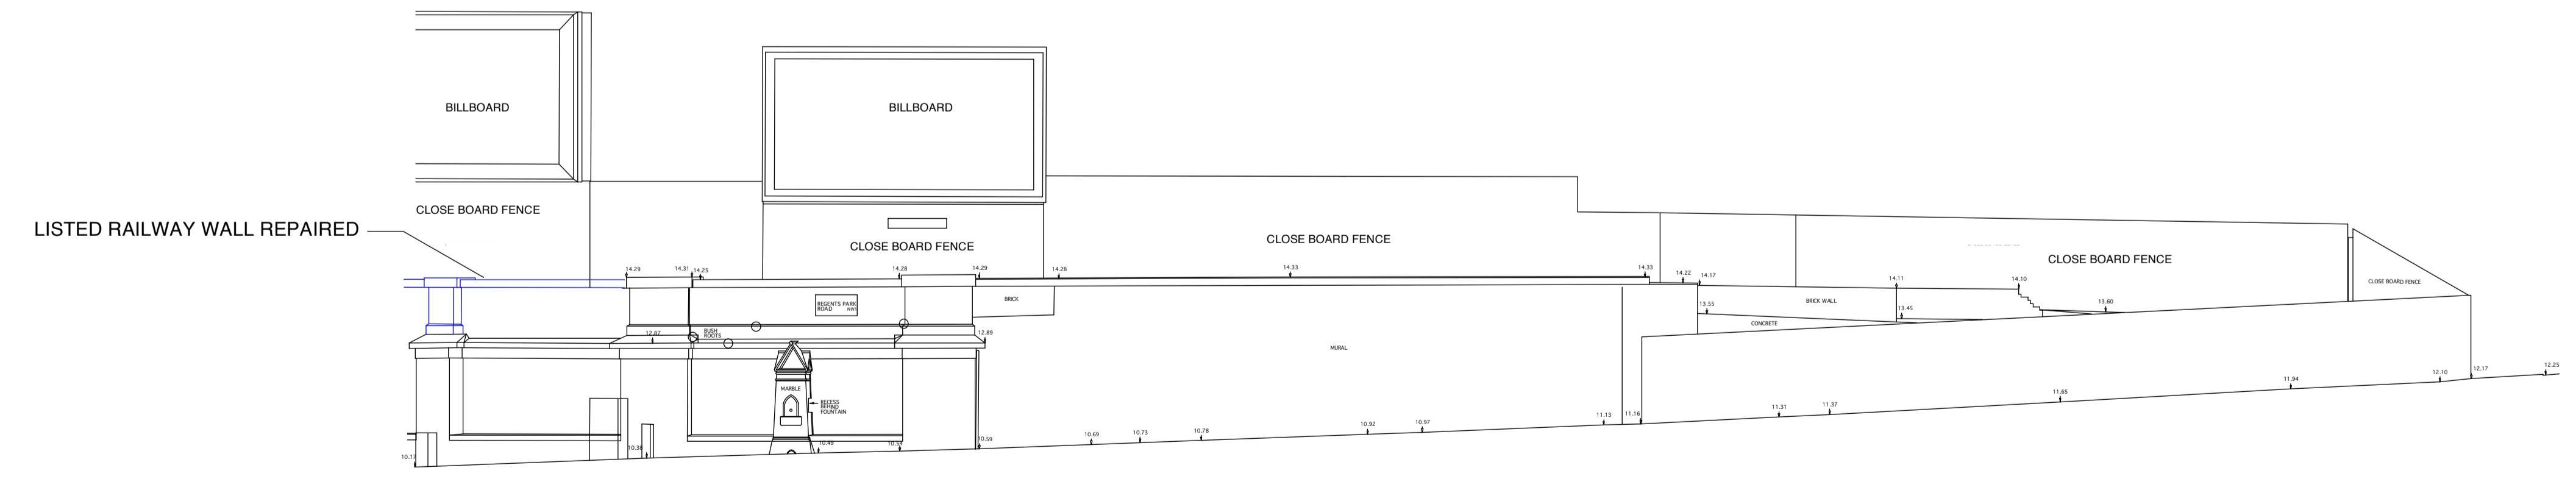

REGENTS PARK ROAD ELEVATION

Notes:
 (1) Figured dimensions only are to be used. The Contractor must verify all dimensions on site before commencing any work or making shop drawings.

No.	Revision	Drawn	Checked	Date

Drawing status
INFORMATION

**Foster
 Wilson
 Architects**

1 Purley Place, London, N1 1QA
 Telephone 020 7354 5115
 Fax 020 7254 8925
 Web www.fosterwilson.com

Project THE ROUNDHOUSE	
Drawing title PROPOSED SECTIONS AND ELEVATIONS	
Scale 1:100 @ A1 1:200 @ A3	Date JULY 2014
Job no. 529	Drawing no. 02 / 03
	Revision