

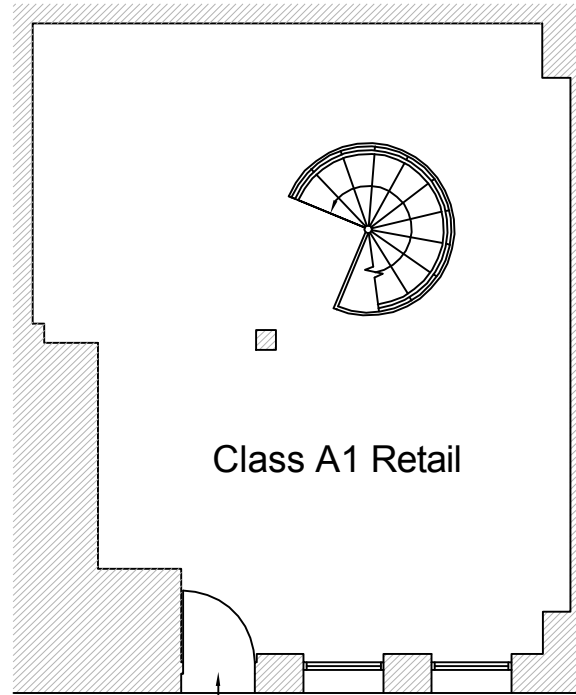


Basement
Area: 63.9m²

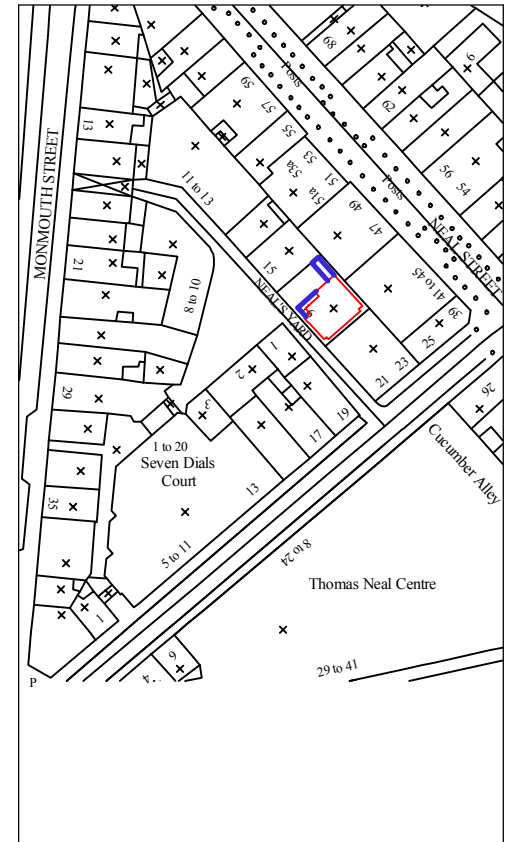

Ground Floor
Area: 54.2m²

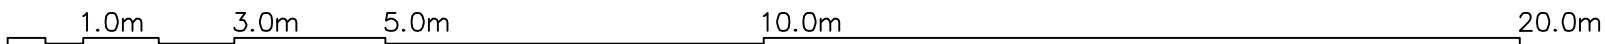

DRAWING TITLE
**Ground Floor & Basement Plan
As Existing (A1)**

ADDRESS
**16 Neals Yard,
London WC2**


PROJECT NAME Change of Use	DATE July 2013
	SCALE 1:100 @ A4

CLIENT Shaftesbury Covent Garden Ltd	DRAWING NO. 21677-01
--	--------------------------------




1 SANDWICH STREET
LONDON WC1H 9PF



Tel: (020) 7391 7100 Fax: (020) 7391 7121

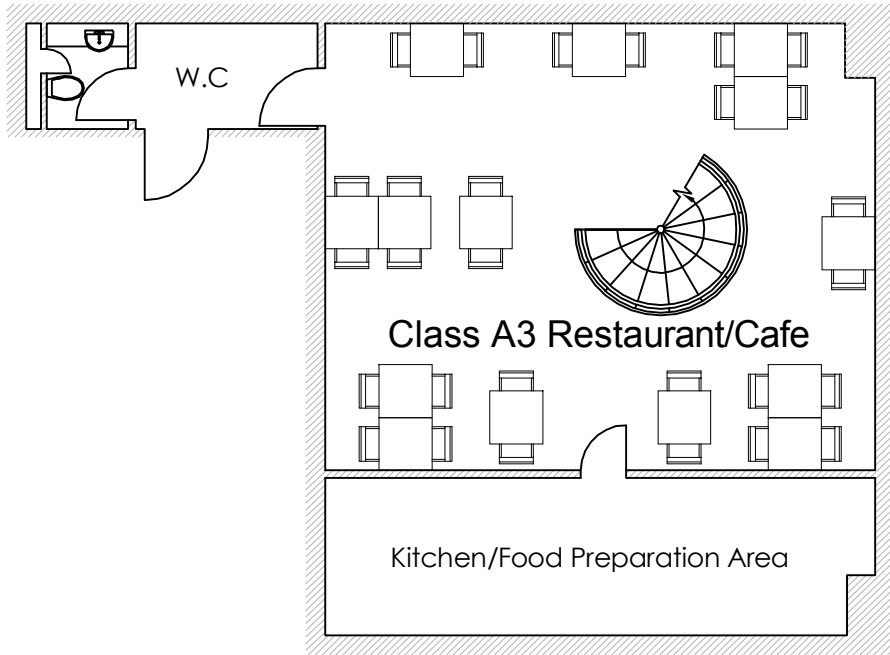

Basement
Covers: 28
Area: 63.9m²

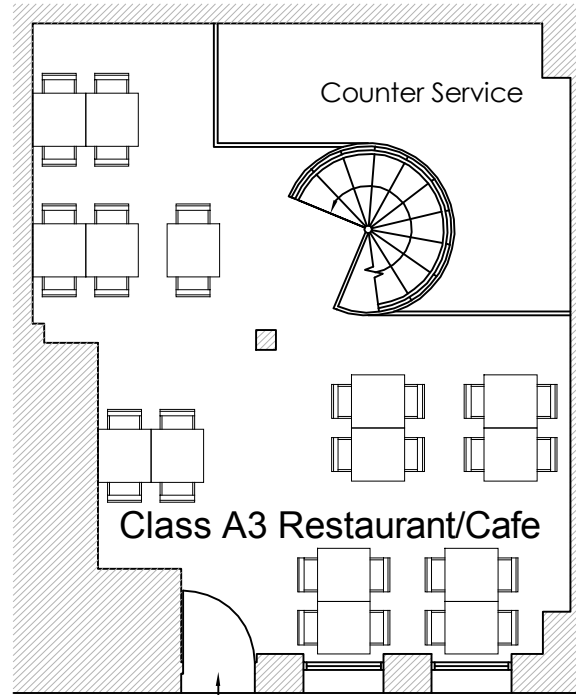

Ground Floor
Covers: 30
Area: 54.2m²

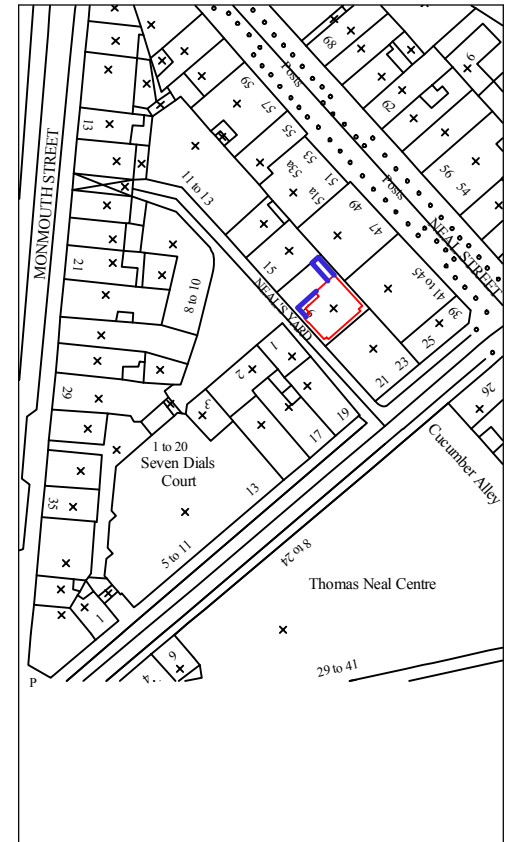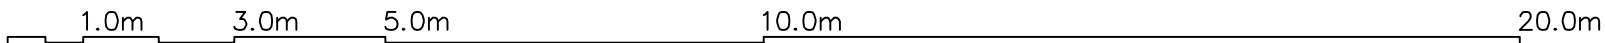

DRAWING TITLE
**Ground Floor & Basement Plan
As Proposed (A3)**

ADDRESS
**16 Neals Yard,
London WC2**

PROJECT NAME Change of Use	DATE July 2013
	SCALE 1:100 @ A4

CLIENT Shaftesbury Covent Garden Ltd	DRAWING NO. 21677-02
--	--------------------------------




1 SANDWICH STREET
LONDON WC1H 9PF

Tel: (020) 7391 7100 Fax: (020) 7391 7121




Elevation A-A


Remove redundant
extract vent

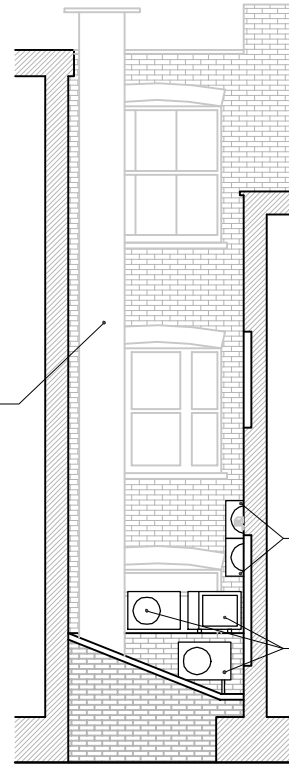

Section B-B

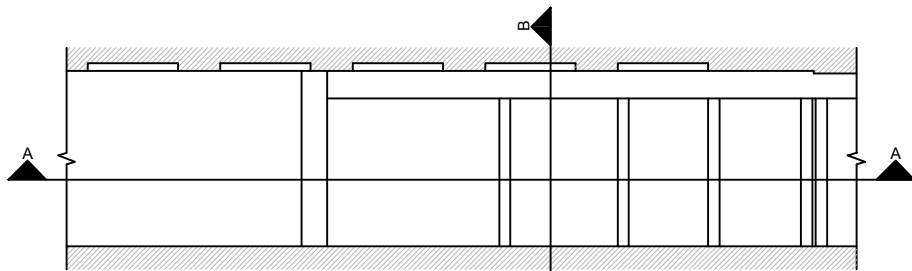

Plan

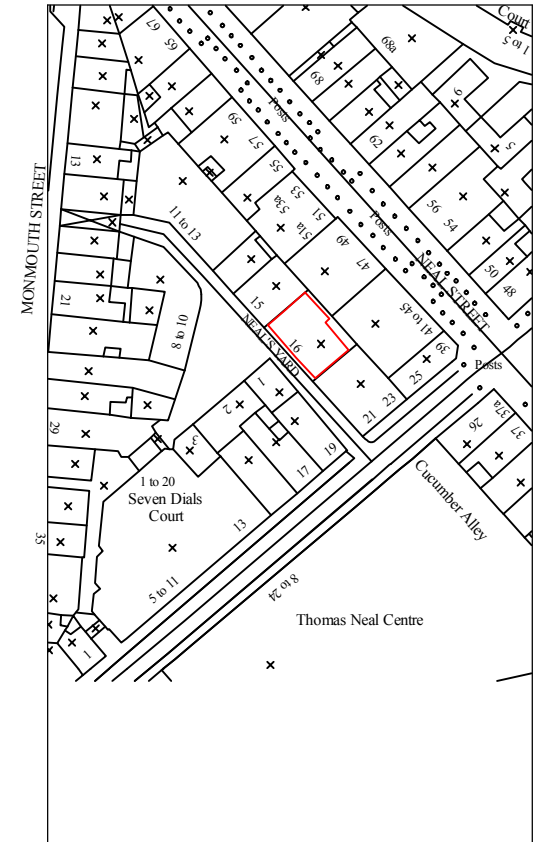

DRAWING TITLE

**Rear Section & Elevation
As Existing**

ADDRESS

**16 Neals Yard,
London WC2**

PROJECT NAME DATE

Change of Use

Feb 2014

SCALE

1:100 @ A4

CLIENT DRAWING NO.


Shaftesbury Covent Garden Ltd

21677-03




**1 SANDWICH STREET
LONDON WC1H 9PF**


Tel: (020) 7391 7100 Fax: (020) 7391 7121

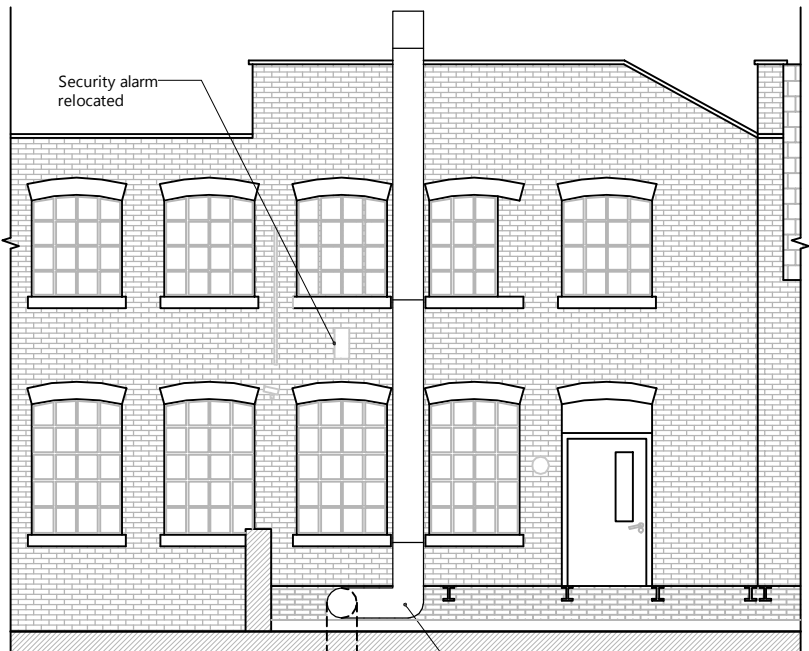


Elevation A-A

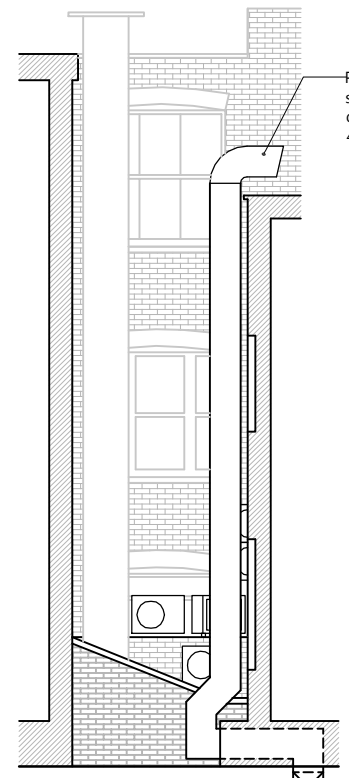

Section B-B

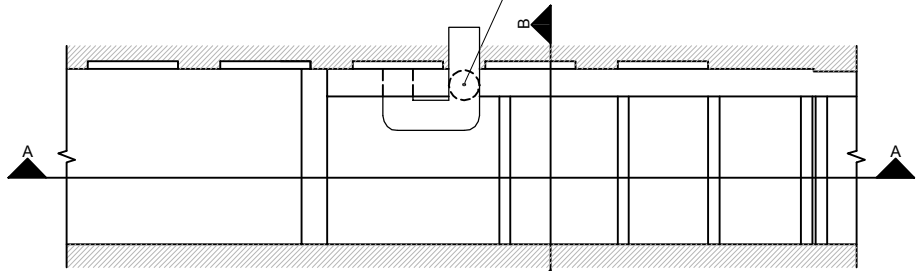

Plan

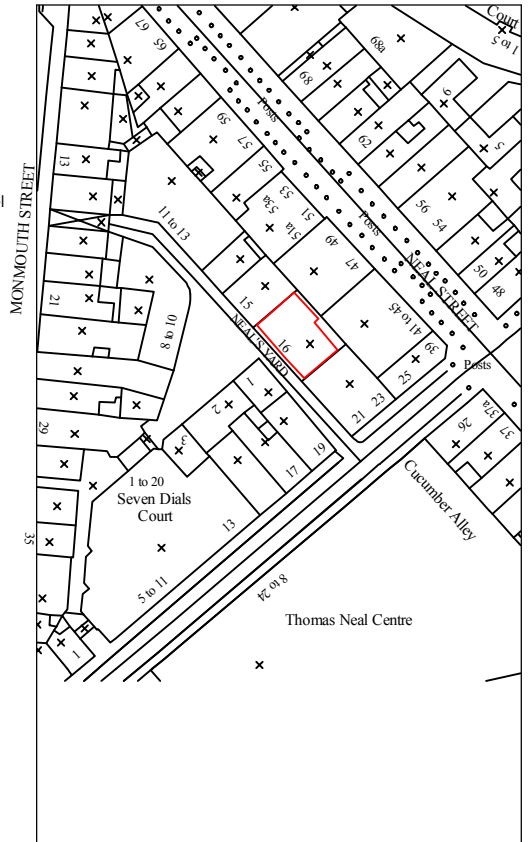

DRAWING TITLE

Rear Section & Elevation As Proposed

ADDRESS

16 Neals Yard, London WC2

PROJECT NAME	DATE
Change of Use	Feb 2014
	SCALE
	1:100 @ A4

CLIENT	DRAWING NO.
Shaftesbury Covent Garden Ltd	21677-04



1 SANDWICH STREET
LONDON WC1H 9PF

Tel: (020) 7391 7100 Fax: (020) 7391 7121