



ELEVATION A-A (SOUTH-WEST)

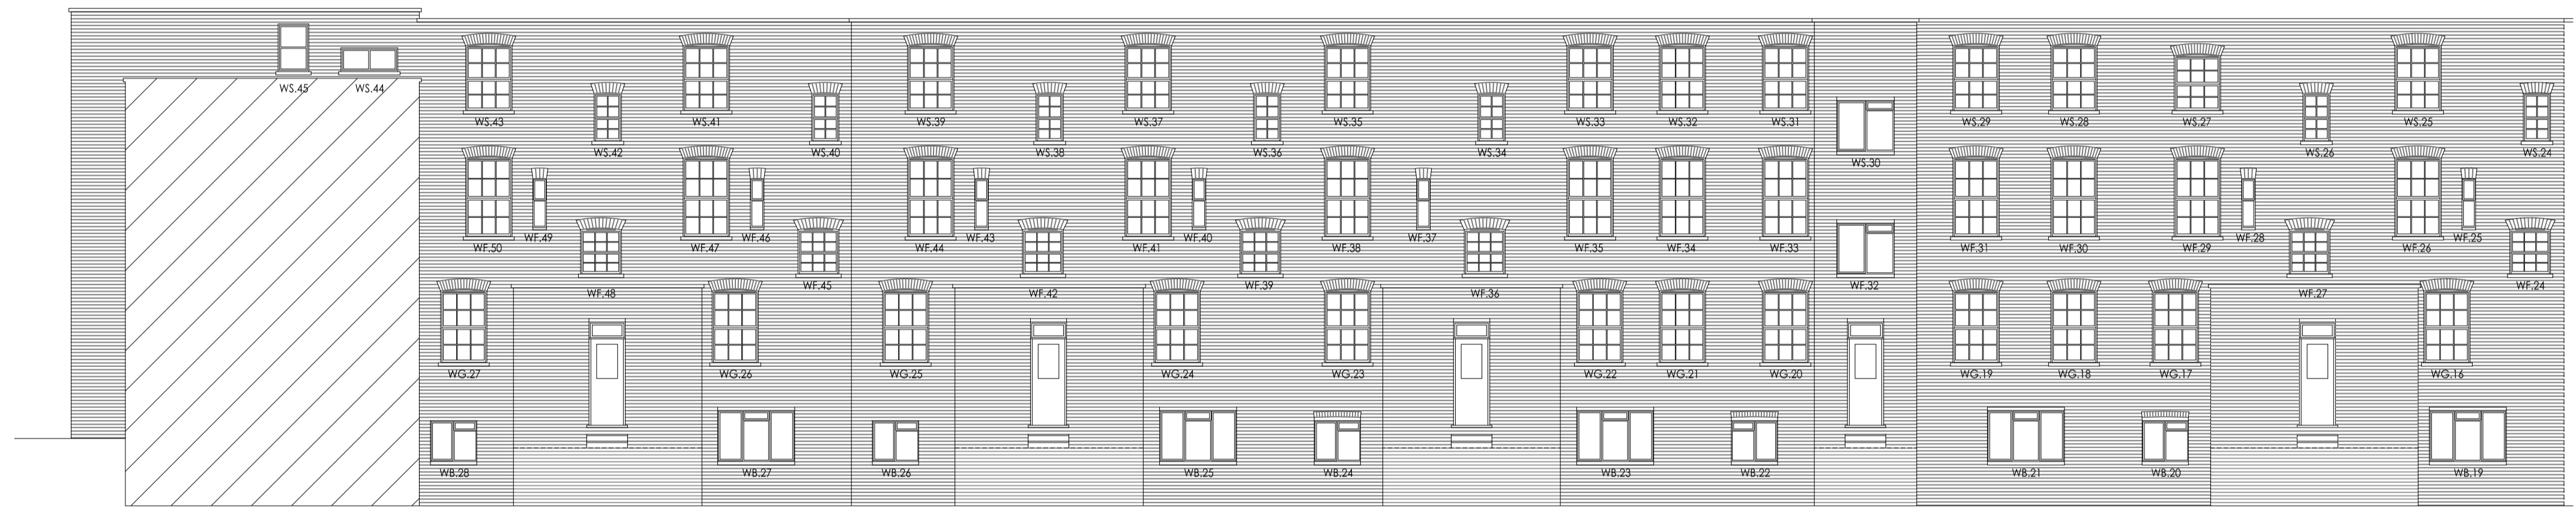



ELEVATION B-B (NORTH-EAST)




ELEVATION C-C (SOUTH-EAST)

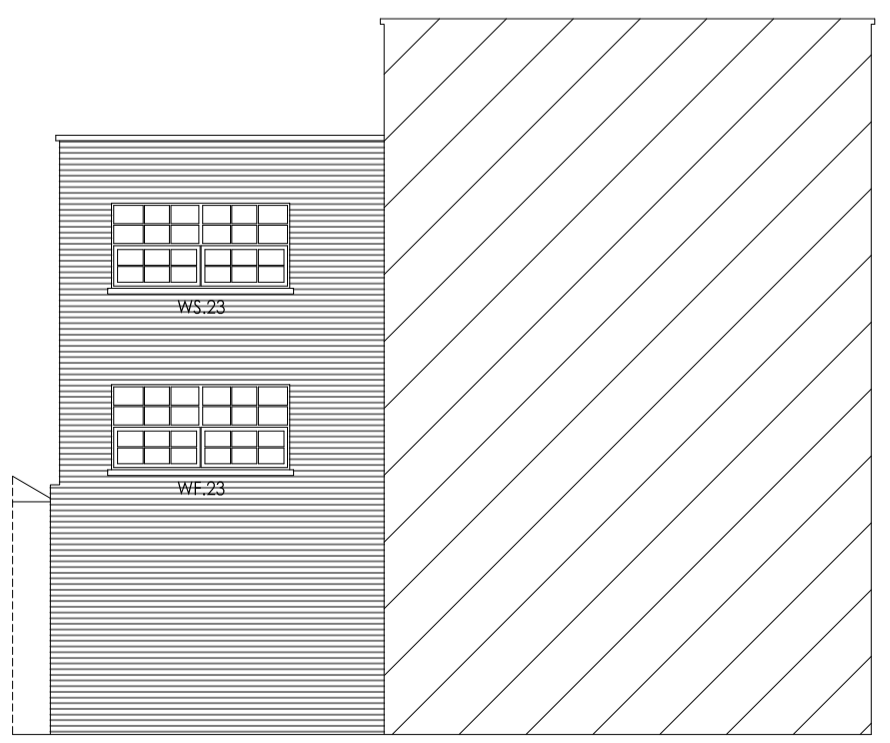

ELEVATION D-D (NORTH-WEST)

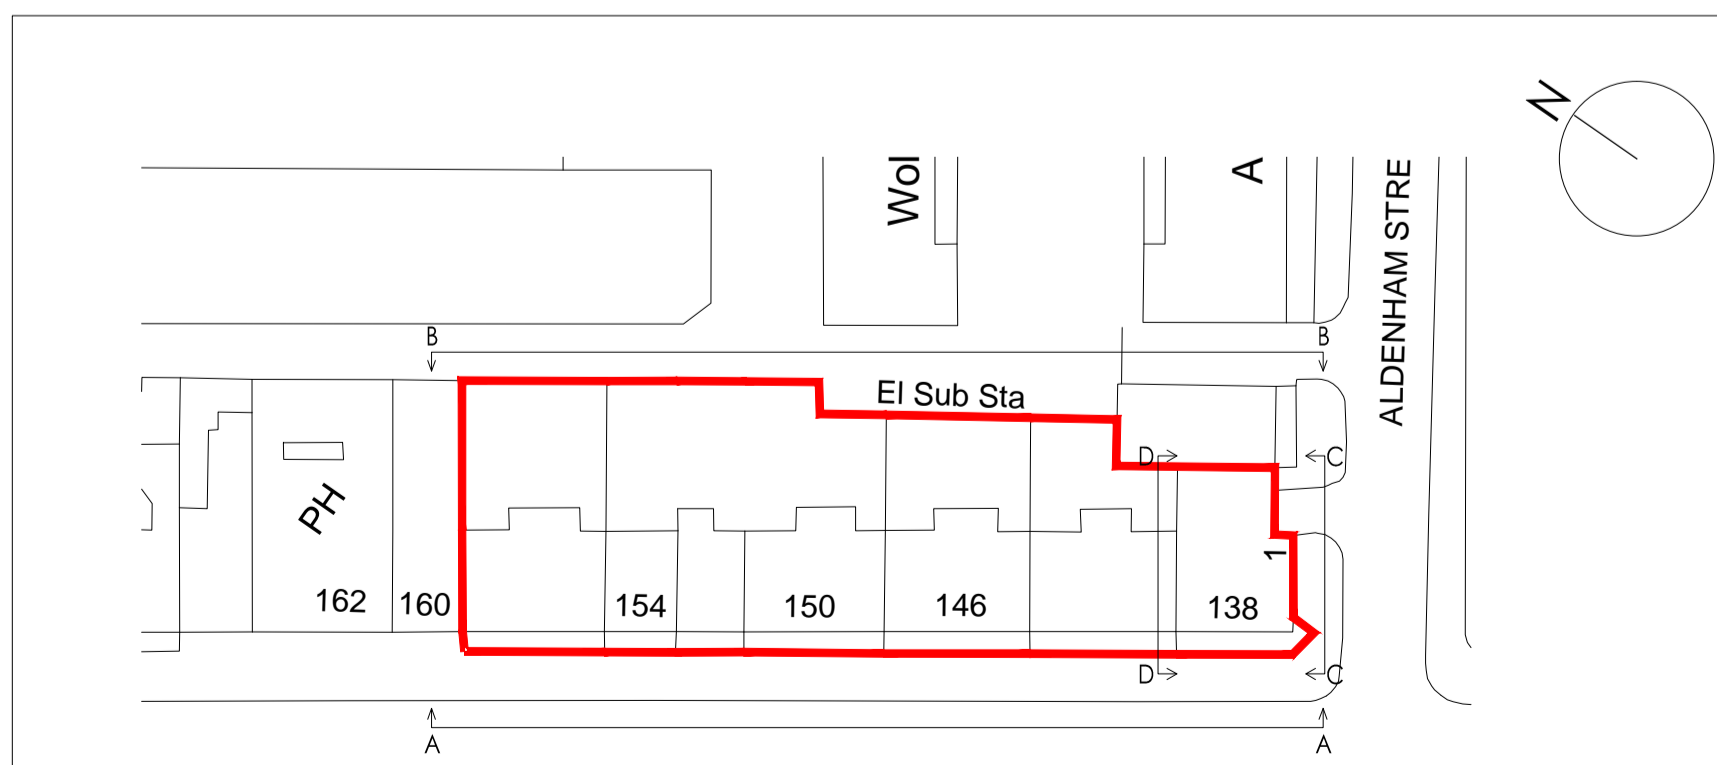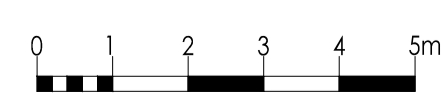

KEY PLAN

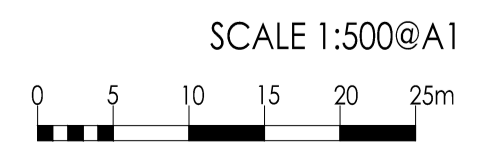

DO NOT SCALE FOR CONSTRUCTION

brodie plant goddard

BUILDING SURVEYING
 ARCHITECTURE
 PROJECT MANAGEMENT
 QUANTITY SURVEYING

HOLMBURY HOUSE
 DORKING BUSINESS PARK
 STATION ROAD, DORKING
 SURREY RH4 1HJ

T 01306 887070
 F 01306 876716
 admin@bpg.co.uk
 www.bpg.co.uk

PROJECT
 IRENE BARCLAY HOUSE

CLIENT
 ORIGIN HOUSING

DRAWN	LJ	DATE	AUGUST 2014
CHECKED	RM	FOR	PLANNING
SCALE	1:100 @ A1		

TITLE
 PROPOSED ELEVATIONS

DRAWING NO.	3651 / PL03	REV	A
-------------	-------------	-----	---