


**PART ELEVATION**  
Showing double door to bin store

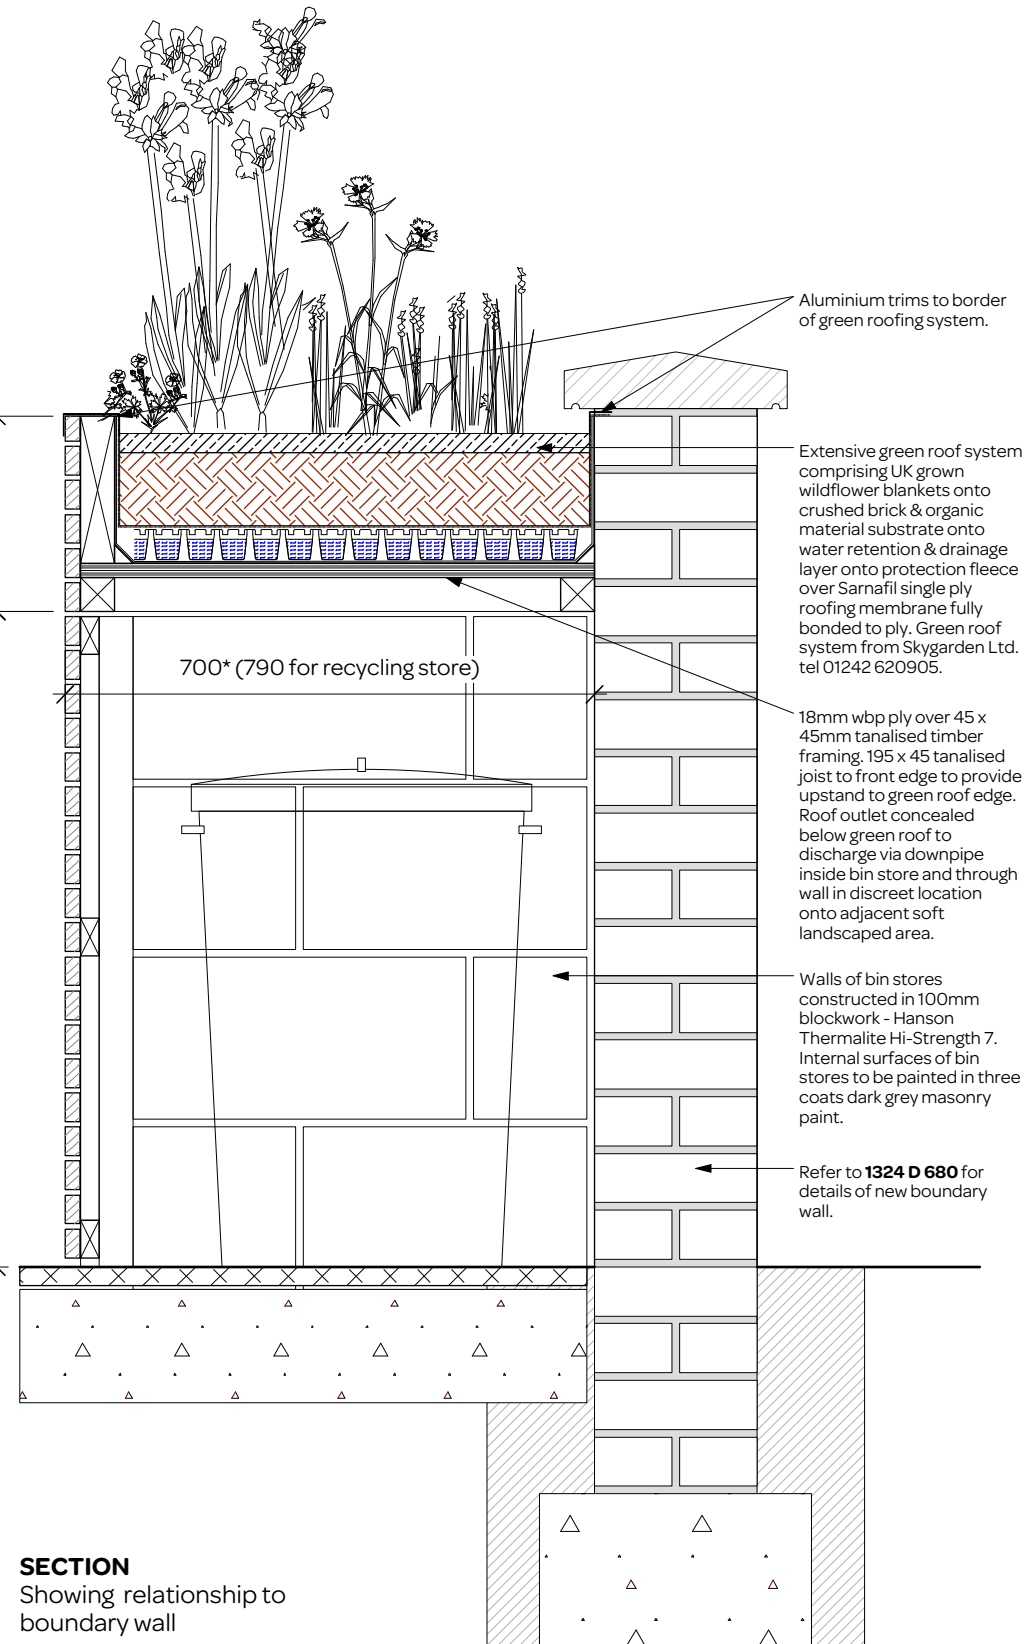

**SECTION**  
Showing relationship to  
boundary wall

Refer to **1324 D 681** for  
layout of bin stores.

notes:	
<b>General notes:</b> 1. Do not scale drawings. Dimensions govern. 2. All dimensions are in millimeters unless noted otherwise. 3. All dimensions shall be verified on site before proceeding with the work. 4. Square Feet Architects shall be notified in writing of any discrepancies.	
<b>Contractor to ensure compliance with the Building Regulations and any stated Standards such as acoustics &amp; thermal performance.</b>	
<b>Party Wall Act 1996:</b> Note: If the project progresses onto site without the involvement of Square Feet Architects the Client must seek advice prior to commencement of the planned works as detailed on the drawings to establish whether the works fall within the scope of the Act which required adjoining property owners to be served with a statutory notice.	
<b>C.D.M. Regulations 2007:</b> These drawings have been produced for the purpose of applying for Planning and Building Regulations only. If the project progresses on to site without the involvement of Square Feet Architects, the client and contractor must ensure that they fulfil the duties in respect of the construction (Design and Management) Regulations 1994. If advice is required please do not hesitate to contact Square Feet Architects.	
<div>TENDER</div> <div>020cm40cm</div>	
revision:	
A - 22.9.14 - TENDER	
* 15.07.2014 Planning Condition	
<div><div>SQUARE FEET ARCHITECTS</div><div>A : 8a Baynes Mews, London NW3 5BH T : 0207 431 4500 E : studio@squarefeetarchitects.co.uk W : www.squarefeetarchitects.co.uk</div></div>	
drawing title:	
PROPOSED BIN STORE DETAILS	
client:	
Reedminster Ltd.	
project:	
16 Greville Road, NW65JA	
date:	scale:
July 2014	1:10 @ A3
drawing number:	revision:
1324 D 682	A