


**LEGEND.**


1. Front entrance re-instated as main entrance
2. Existing building outline
3. New brickwork to match existing
4. New painted timber window
5. New aluminium framed sliding doors
6. New courtyard
7. New entrance to cycle store under steps
8. Storage, unit 2
9. Existing garage
10. New green roof
11. Planting
12. New brick wall to match existing
13. Parapet wall
14. New windows to match existing
15. Existing windows replaced with translucent glazing
16. New stone coping
17. Existing roof tiles
18. New dormer windows, dormer cheeks in lead finish
19. New conservation roof lights
20. New sky light
21. Dormer roof in grey finish
22. Existing chimney stack retained
23. Existing flat roof
24. Refuse store
25. SCFD 30 Fire rated door
26. FD 30 Fire rated door
27. Smoke alarm
28. FR 60 Wall
29. Emergency egress window
30. Unit 7 provided with fire suppression system
31. AOV: 1sqm up common stair
32. Window provided with opener min 1sqm

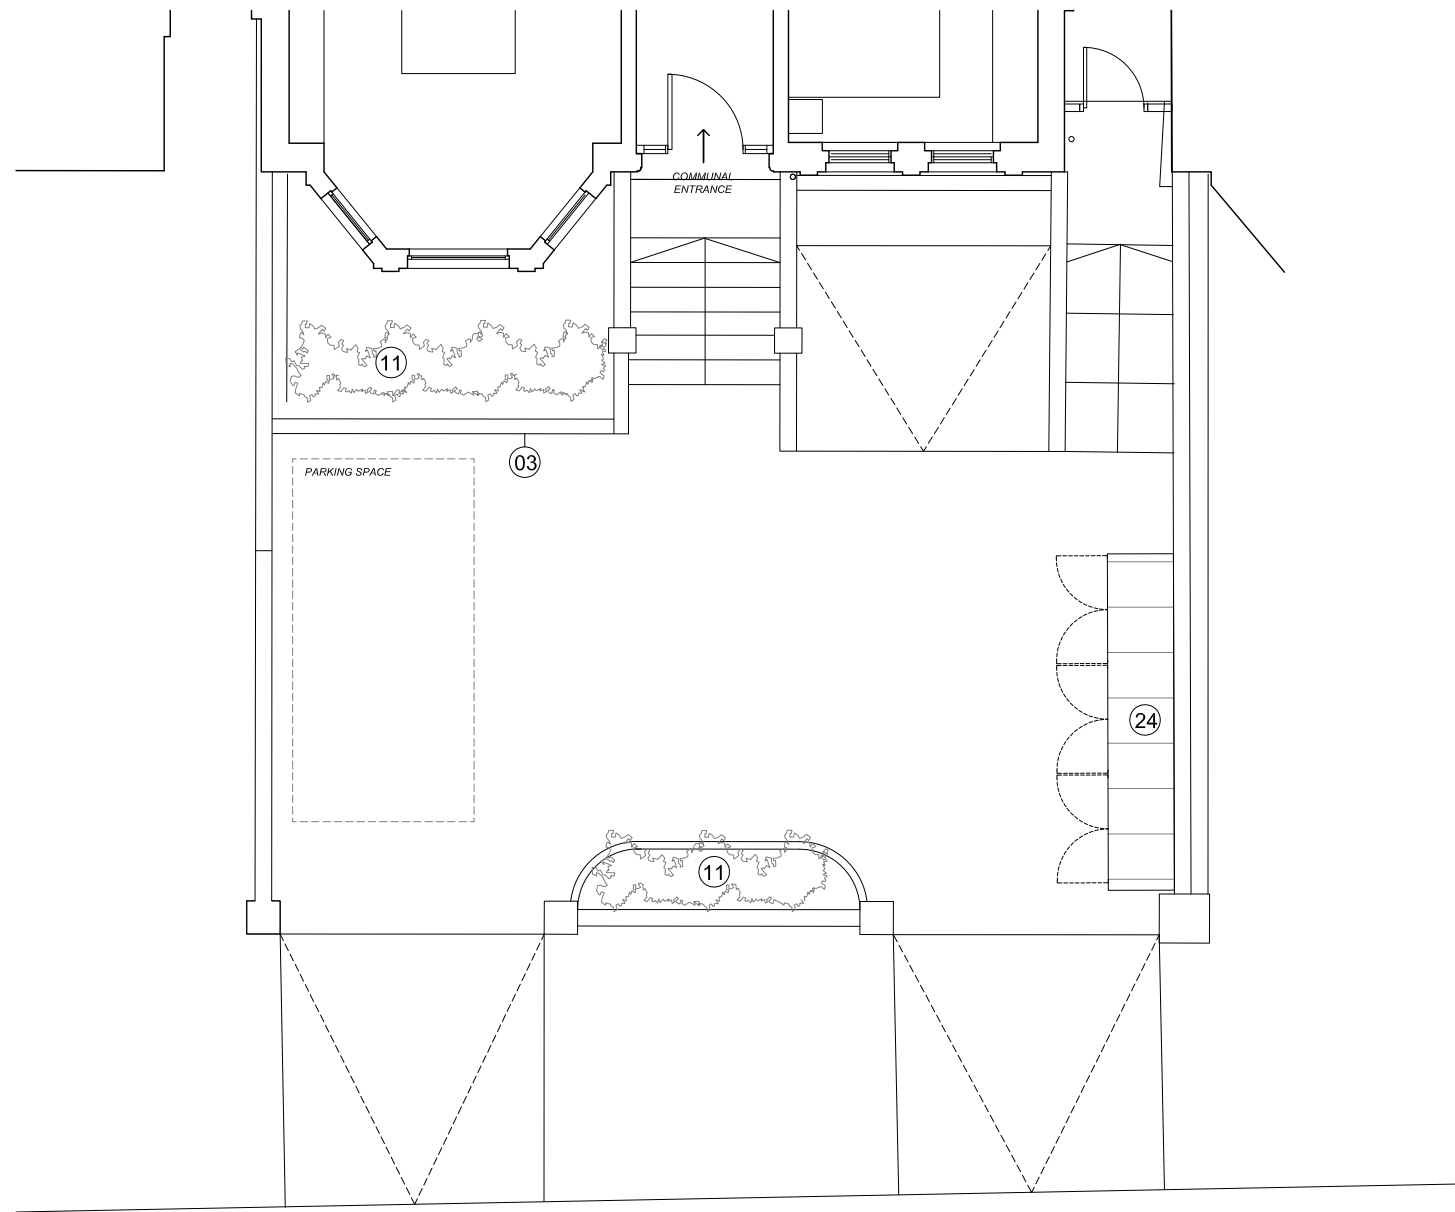

01 PROPOSED FRONT GARDEN  
A1100

date	rev	revisions
03.11.14	A	Refuse store & forecourt layout revised

**key plan**

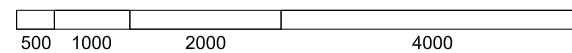

**notes**

DMFK Architects Ltd take no responsibility for dimensions obtained by scaling from this drawing. If no dimension is shown the recipient must ascertain the dimension specifically from the architect or by site measurement and may not rely on the drawing. Supply of the drawing in digital form is solely for convenience and no reliance may be placed on any data in digital form. All data must be checked against hard copy. This drawing is issued for design intent only and should not be used for construction unless stated.

**copyright**  
This drawing is the property of dMFK Architects Ltd. No disclosure or copy of it may be made without the written permission of dMFK Architects Ltd.



DE METZ FORBES KNIGHT ARCHITECTS				
the old library 119 cholmley gardens london nw6 1aa t 020 7435 1144 f 020 7435 0884 mail info@dmfk.co.uk				
project		drawing title		
72 Shoot-Up Hill		GROUND FLOOR AND LANDSCAPING TO FRONT GARDEN		
client	scale at A1	scale at A3	drawn	date
72 Shoot Up Hill Ltd	1:50	1:100	CB	JUNE 13
	project no.	drawing no.	revision	
	1881	A1100	A	