



NOTES
DIMENSIONS TO BE CONFIRMED
ON SITE

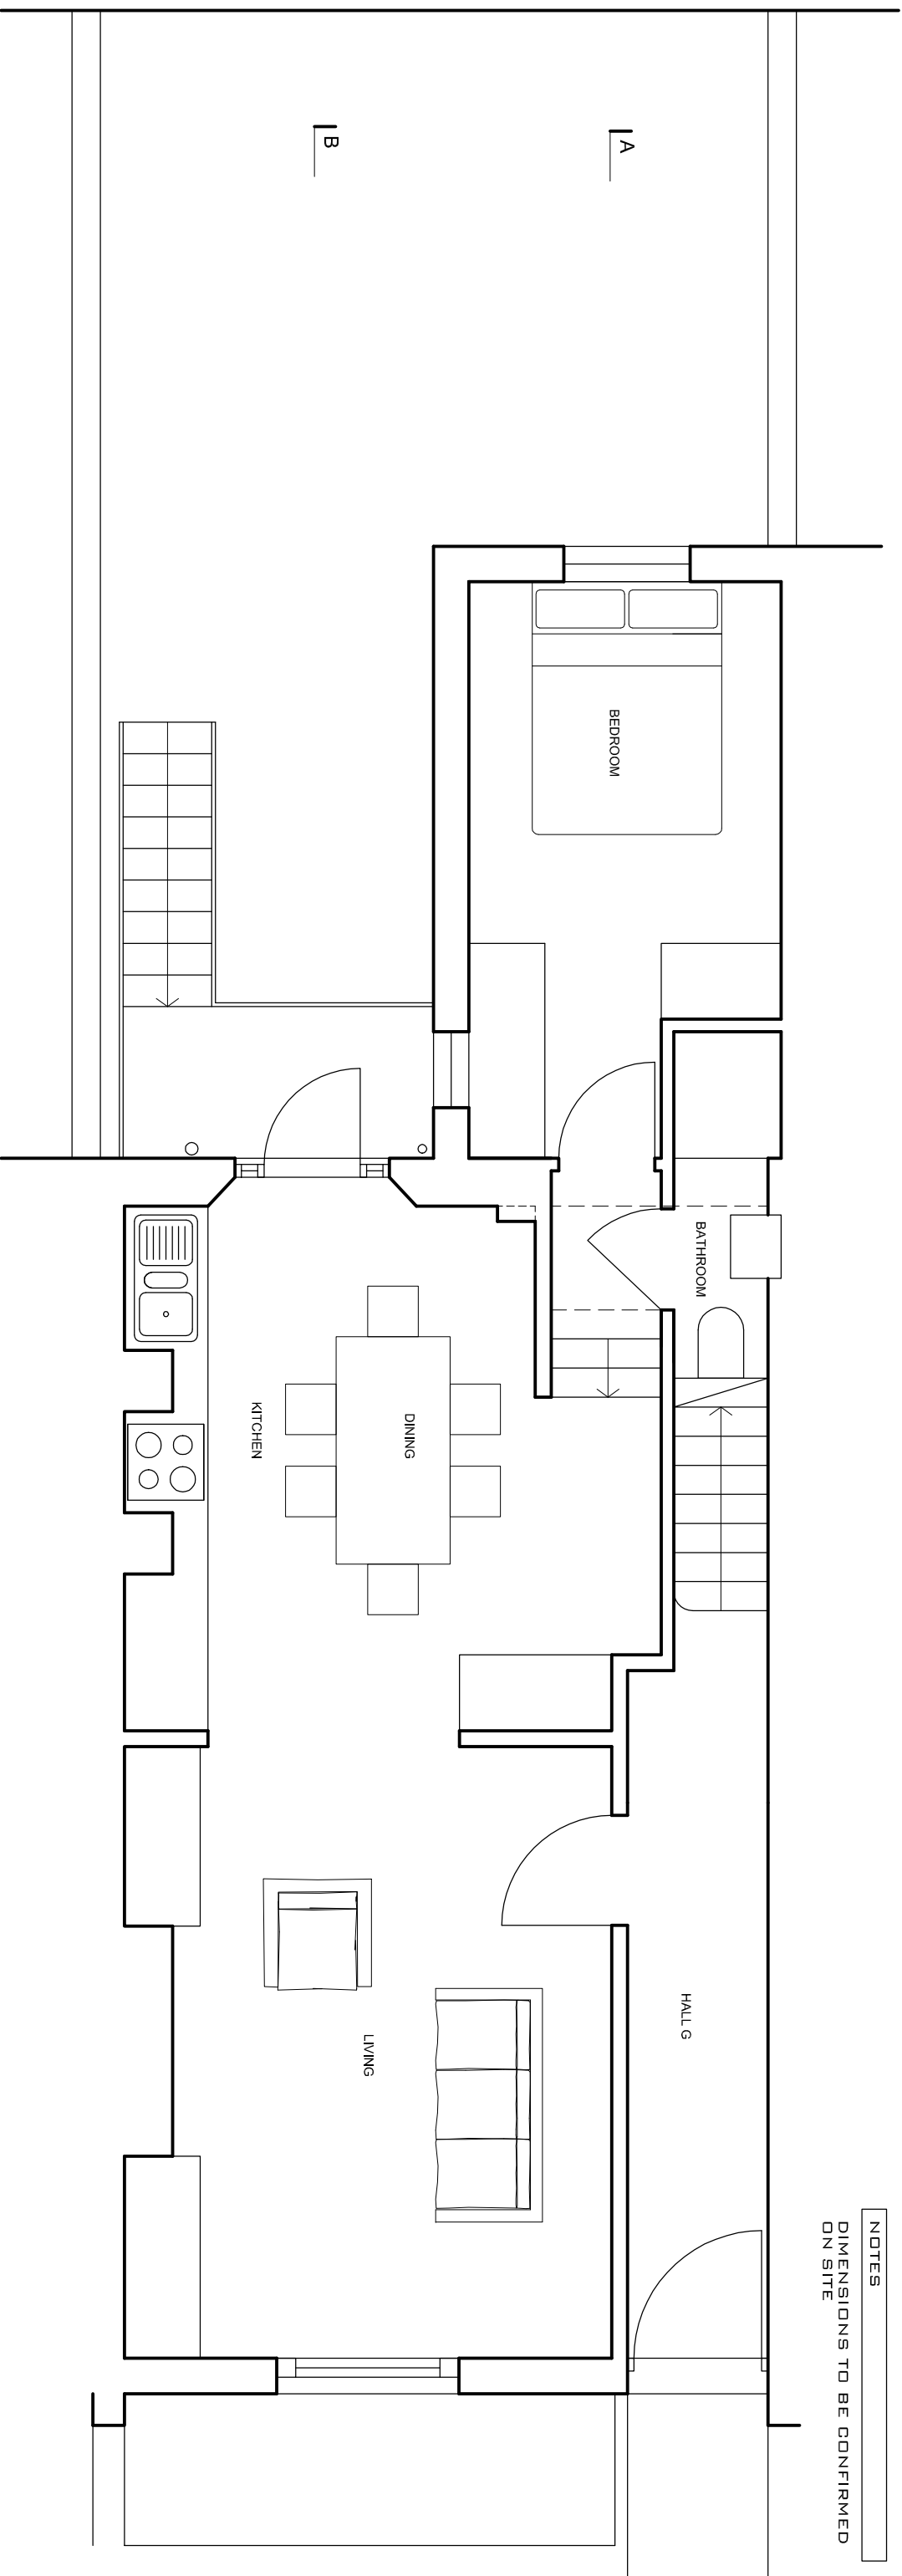

GROUND

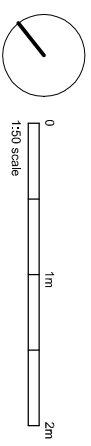

DAVIES ARCHITECTURE LTD ©


28 ELLIOTT SQ
LONDON NW3 3SU
TEL 020 7483 0669

JOB
MR & MRS CARR
9B GLoucester AV
LONDON NW1

TITLE
PROPOSALS
PLAN
GROUND, FIRST

DATE 6.11.14
SCALE 1:50 @A3

DRAWING NO GLO-PL-GA-01

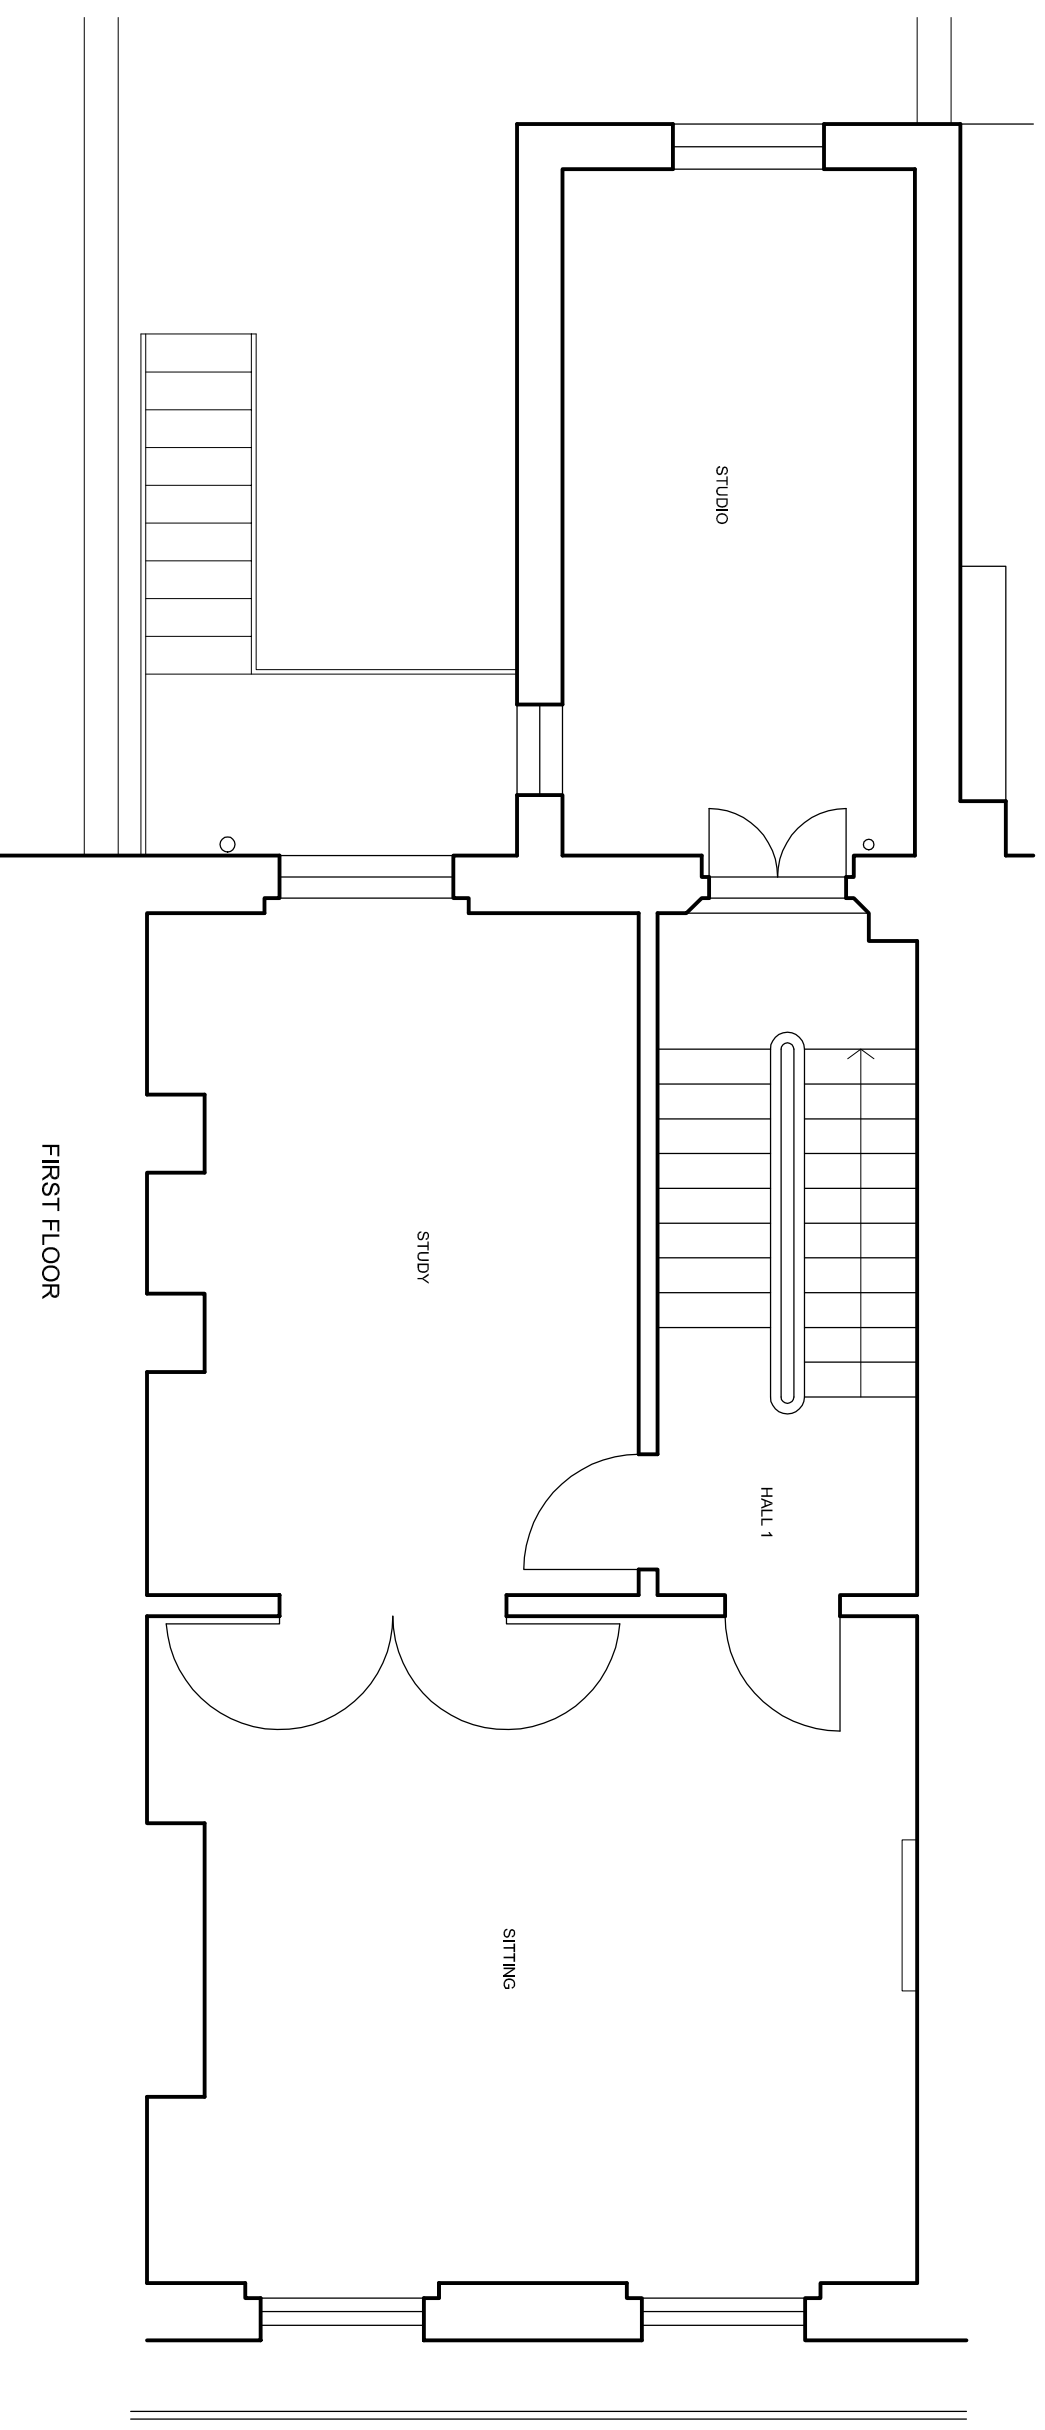

FIRST FLOOR