
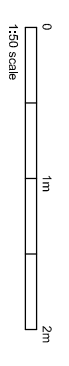


NOTES
DIMENSIONS TO BE CONFIRMED
ON SITE

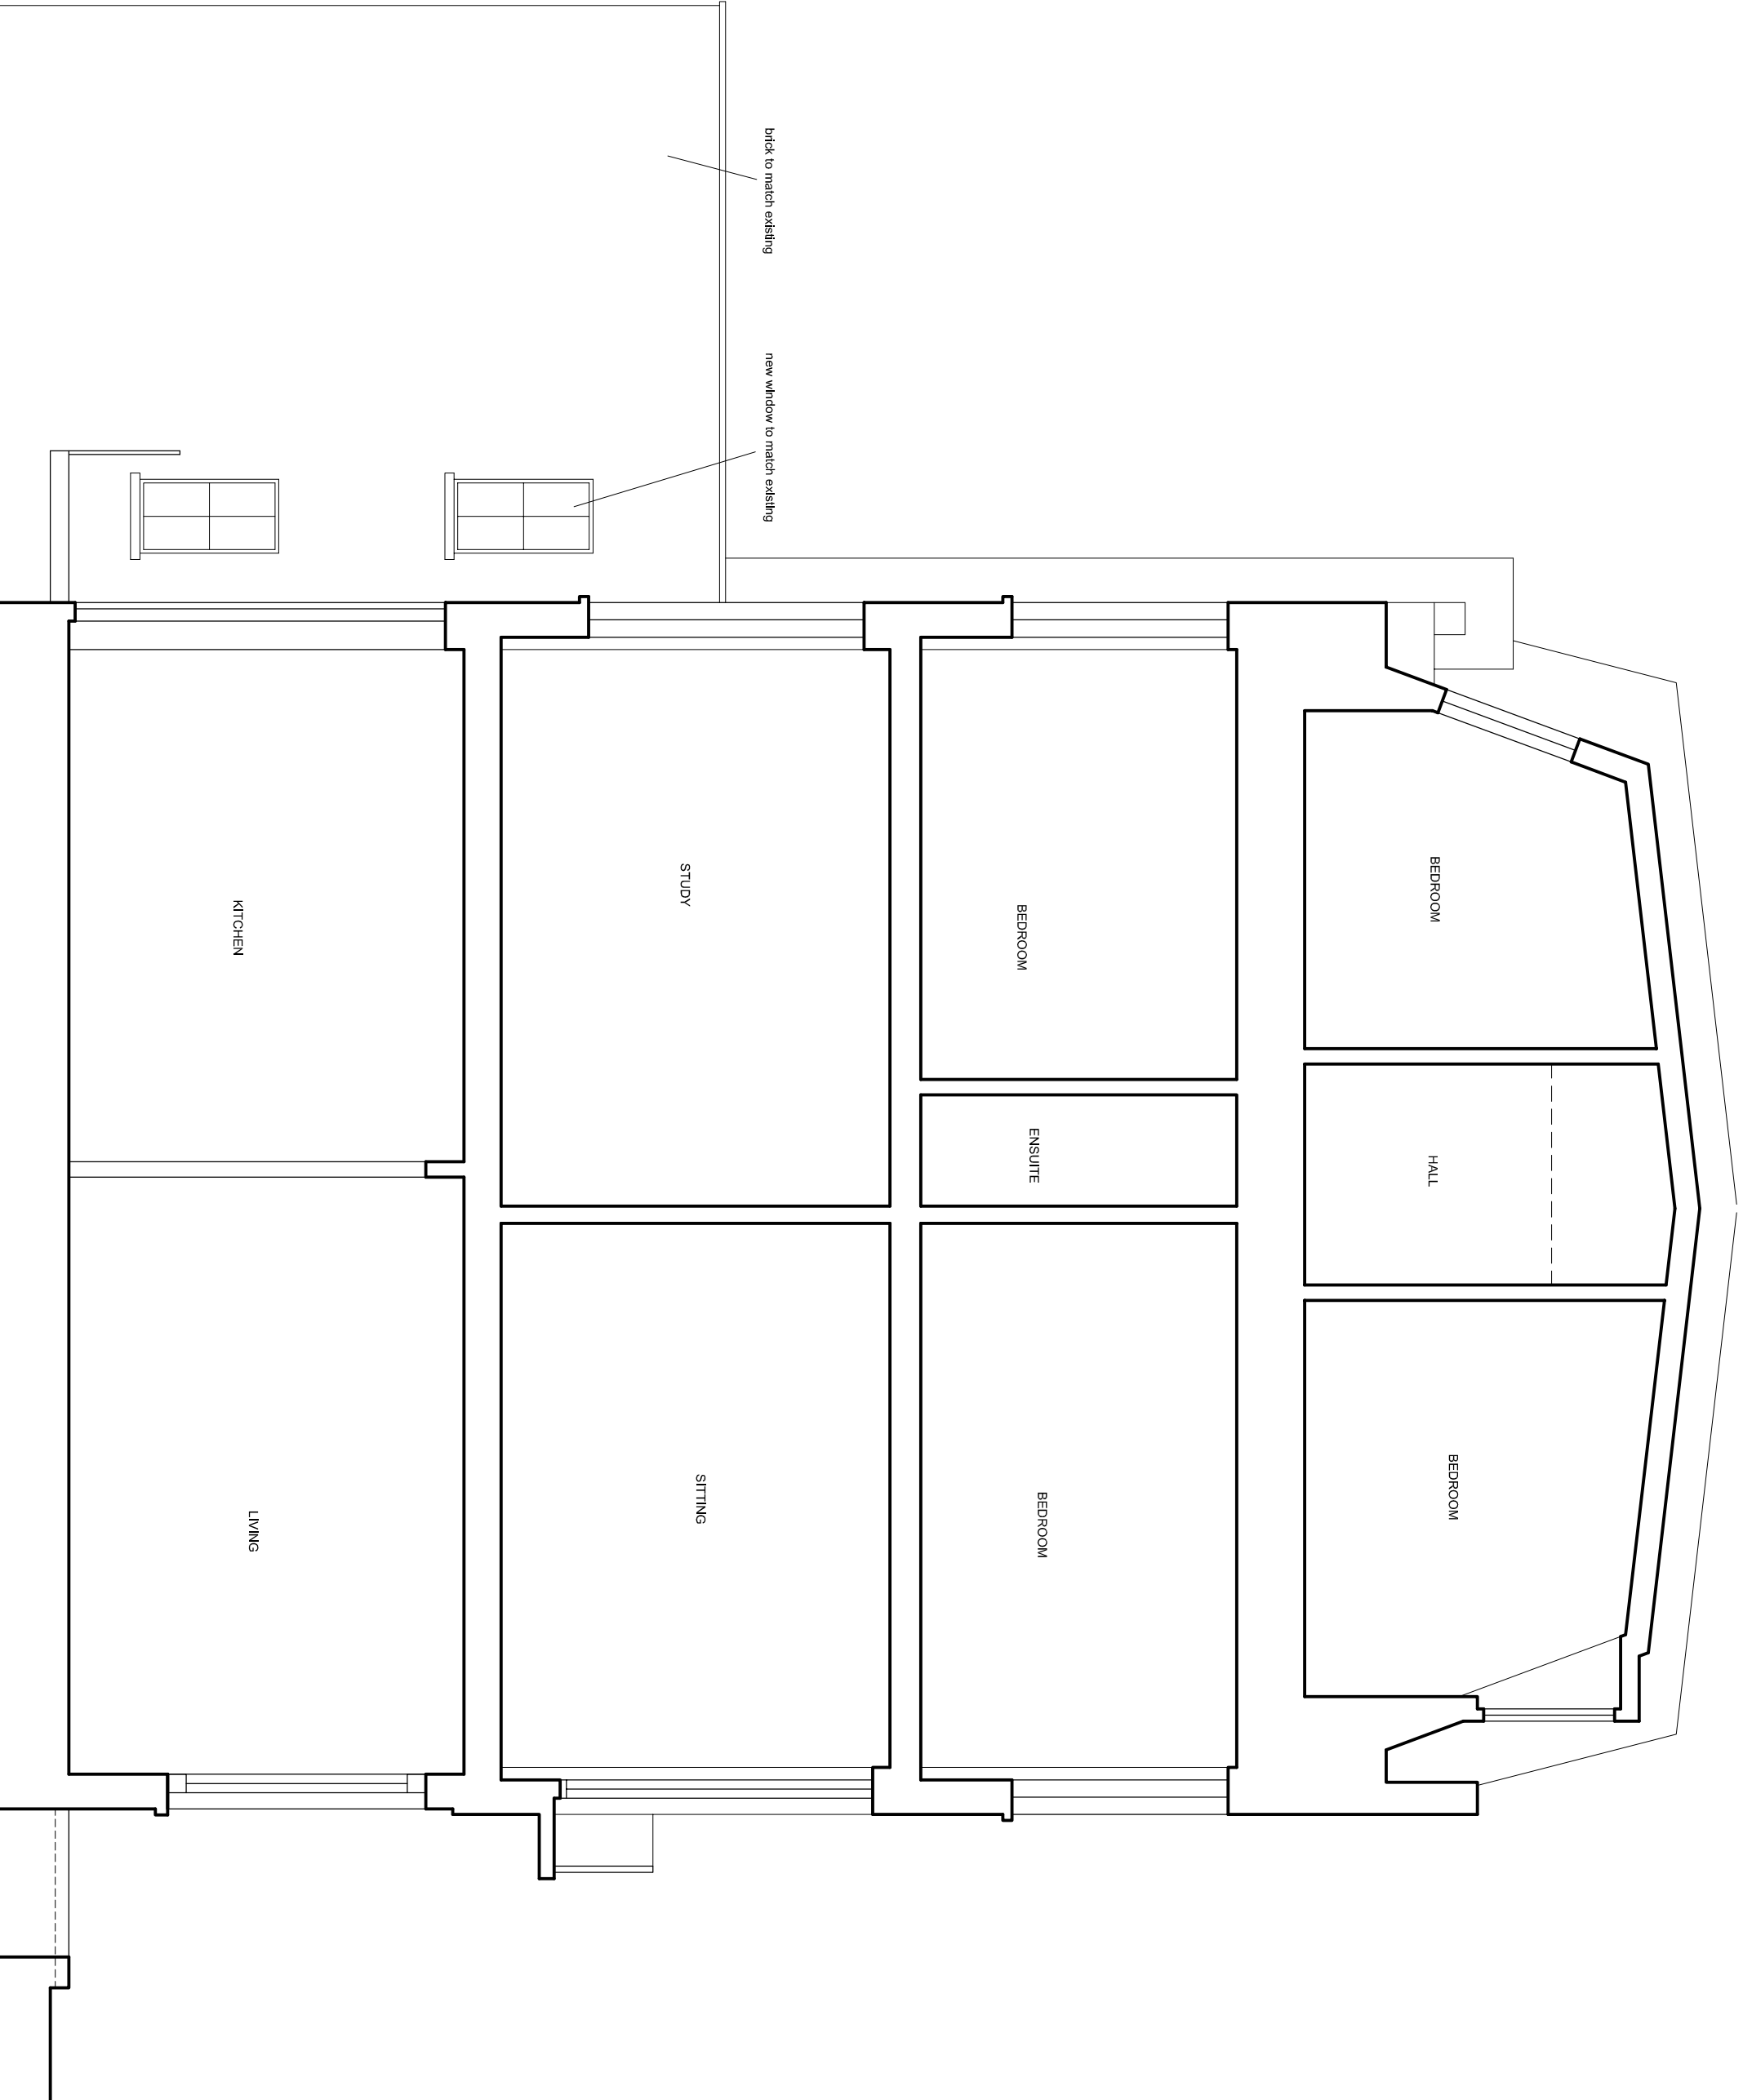

DAVIES ARCHITECTURE LTD ©

28 ELLIOTT SQ
LONDON NW3 3SU
TEL 020 7483 0669

JOB
MR & MRS CARR
98 GLOUCESTER AV
LONDON NW1

TITLE
PROPOSALS
SECTION B

DATE 6.11.14
SCALE 1:50 @A3

DRAWING NO GLO-PL-GA-05