


As Proposed Solar PV Roof Layout,
Scale 1:100 @ A3

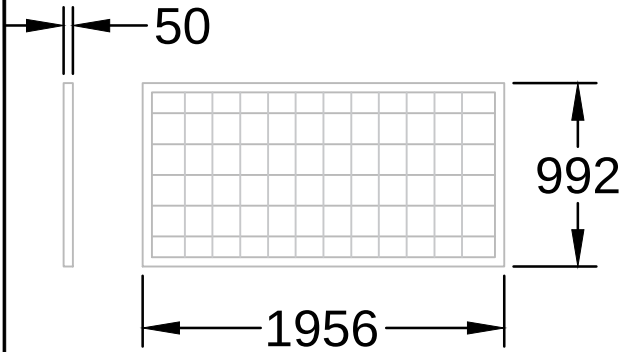


Panel Details

Google View, Scale 1:200



As Proposed Solar PV Plan Layout

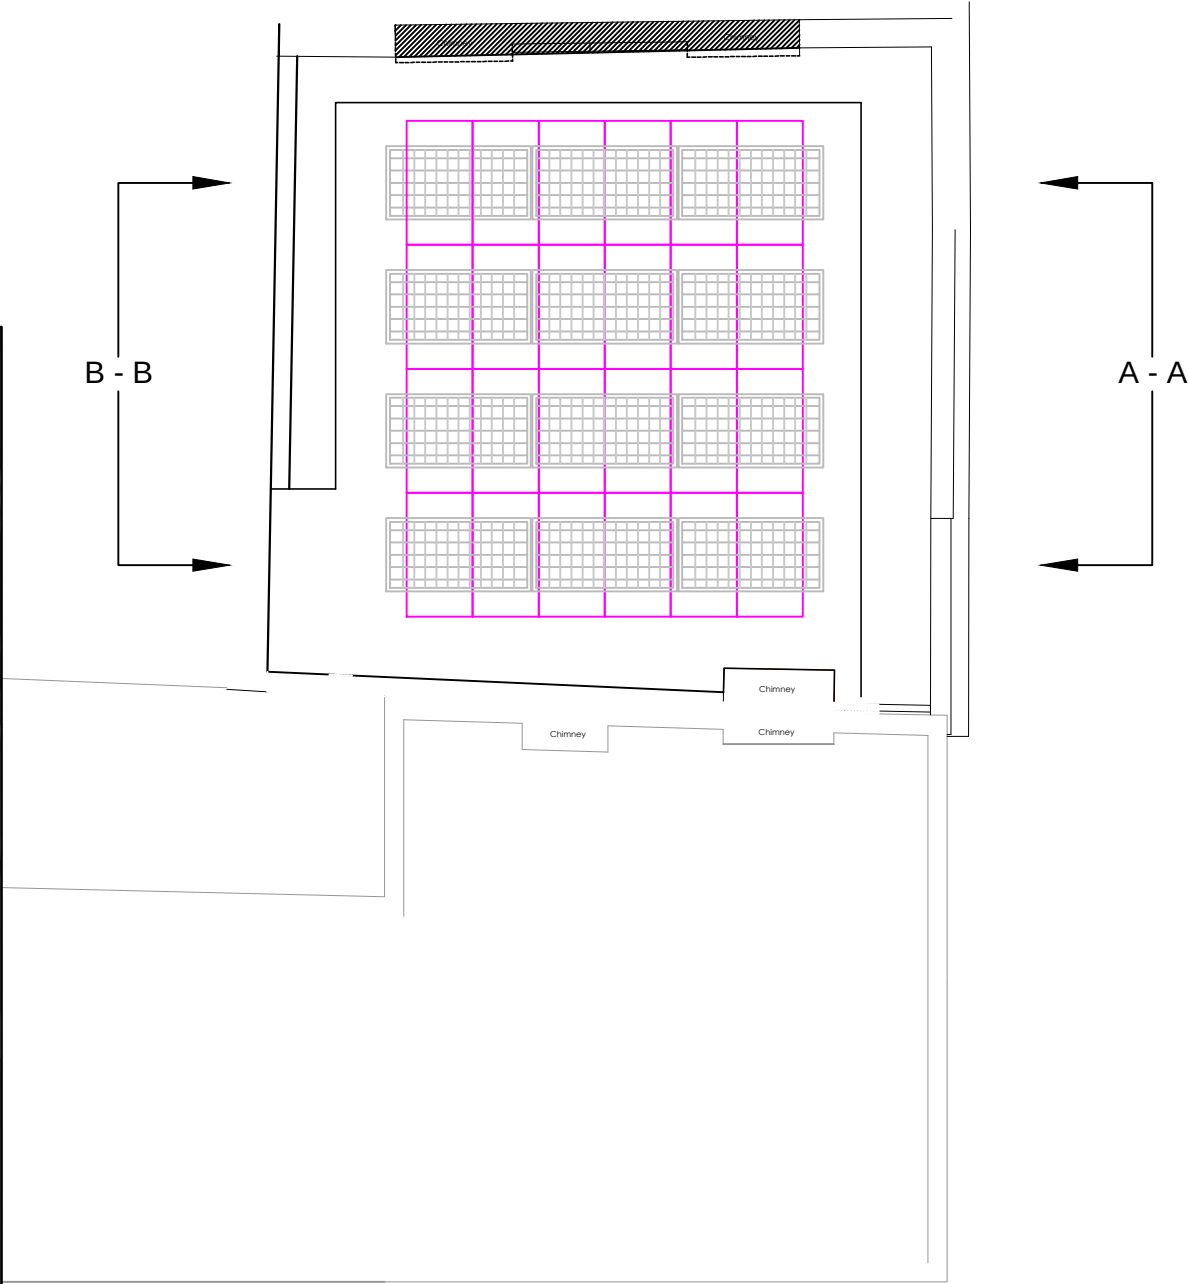

GENERAL NOTES

- 1.
- 2.
- 3.
- 4.
- 5.
- 6.
- 7.
- 8.
- 9.
- 10.
- 11.
- 12.
- 13.
- 14.

REV	DATE	COMMENTS



CLIENT
Shojin Capital

PROJECT
145 Chalton Street
Camden
London
NW11NR

DRAWING TITLE
SOLAR PV LAYOUT

OPTION 1 - 295W Solar PV Panels

Inverters 1,2, & 3 (1.0KW) consist of 1 string with
4no 295W panels (see schematic drg below)

DRG No	TBC	REV	-
SCALE	1:100 @ A3	DATE	20.08.14
DRN	NP	CAD	NP
		APPROVED	JMH