


Note

This drawing is to be read in conjunction with all standard details and specifications.


All dimensions, configurations, layouts and set-outs are to be verified on site, and to be agreed with Contract Administrator prior to works being undertaken.

All works are to comply with the current UK Building Regulations.


This drawing is for approval and tender purposes only, and as such is subject to change. No work is to be undertaken reading from this drawing.

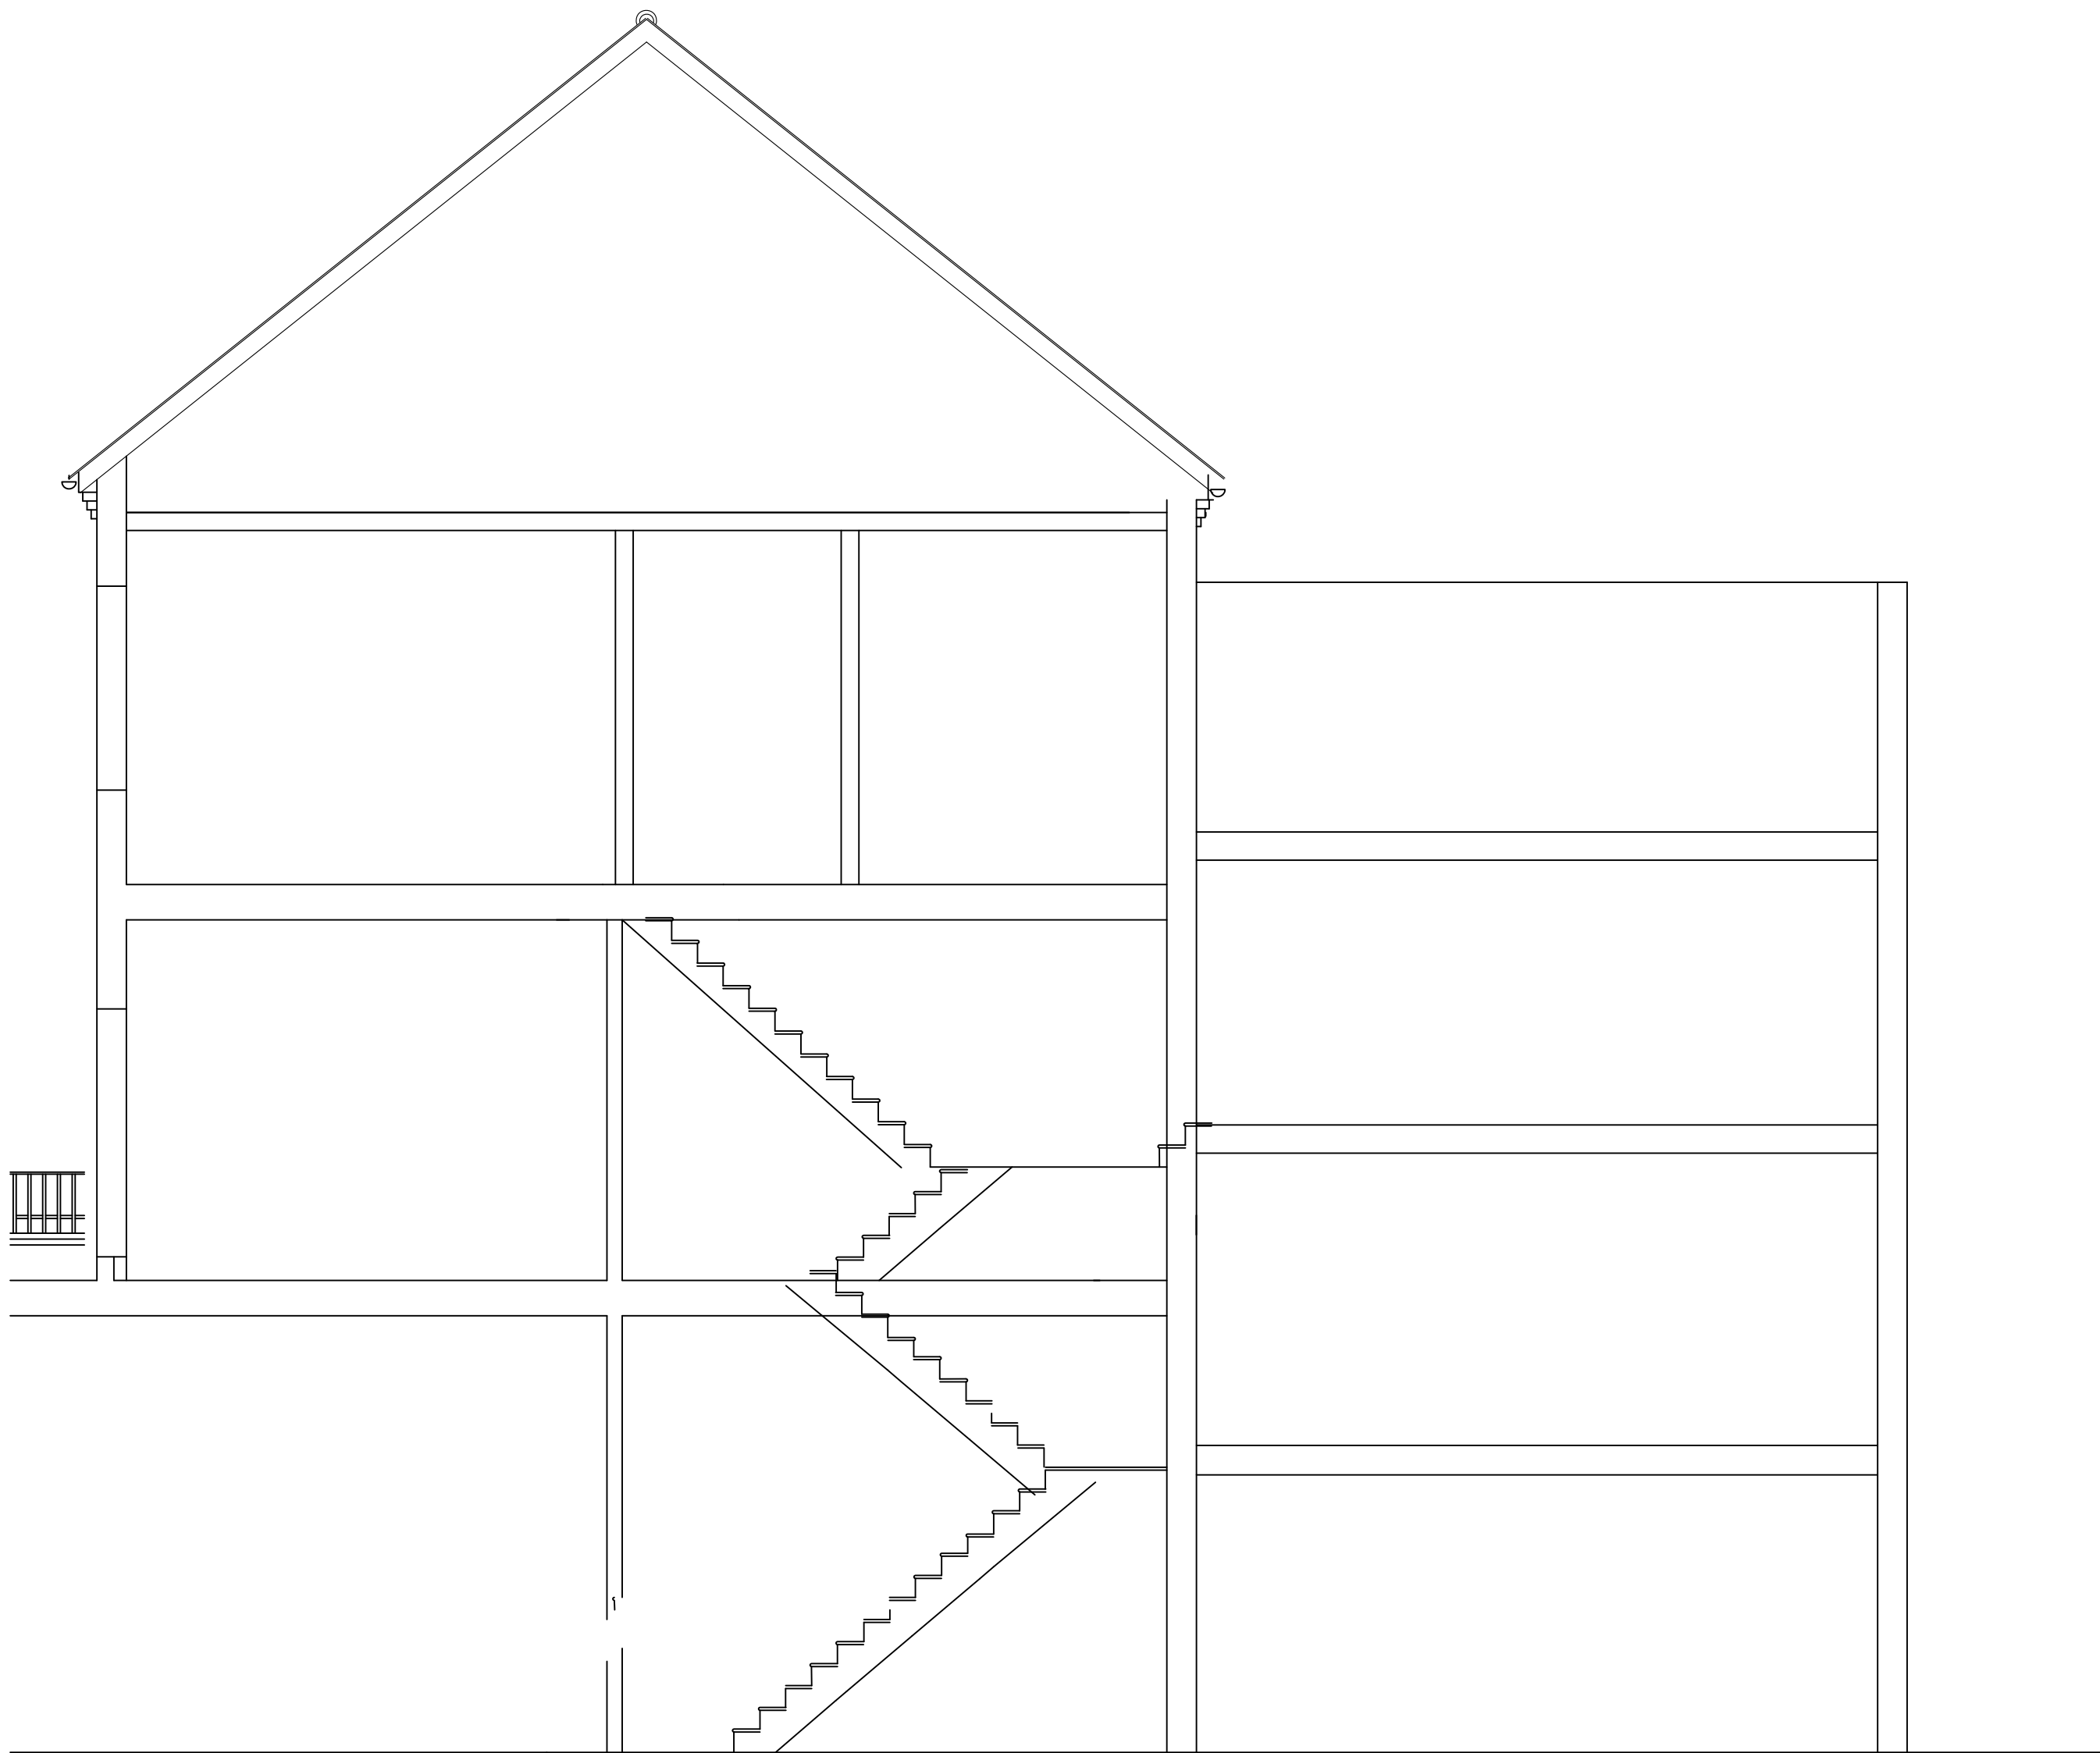

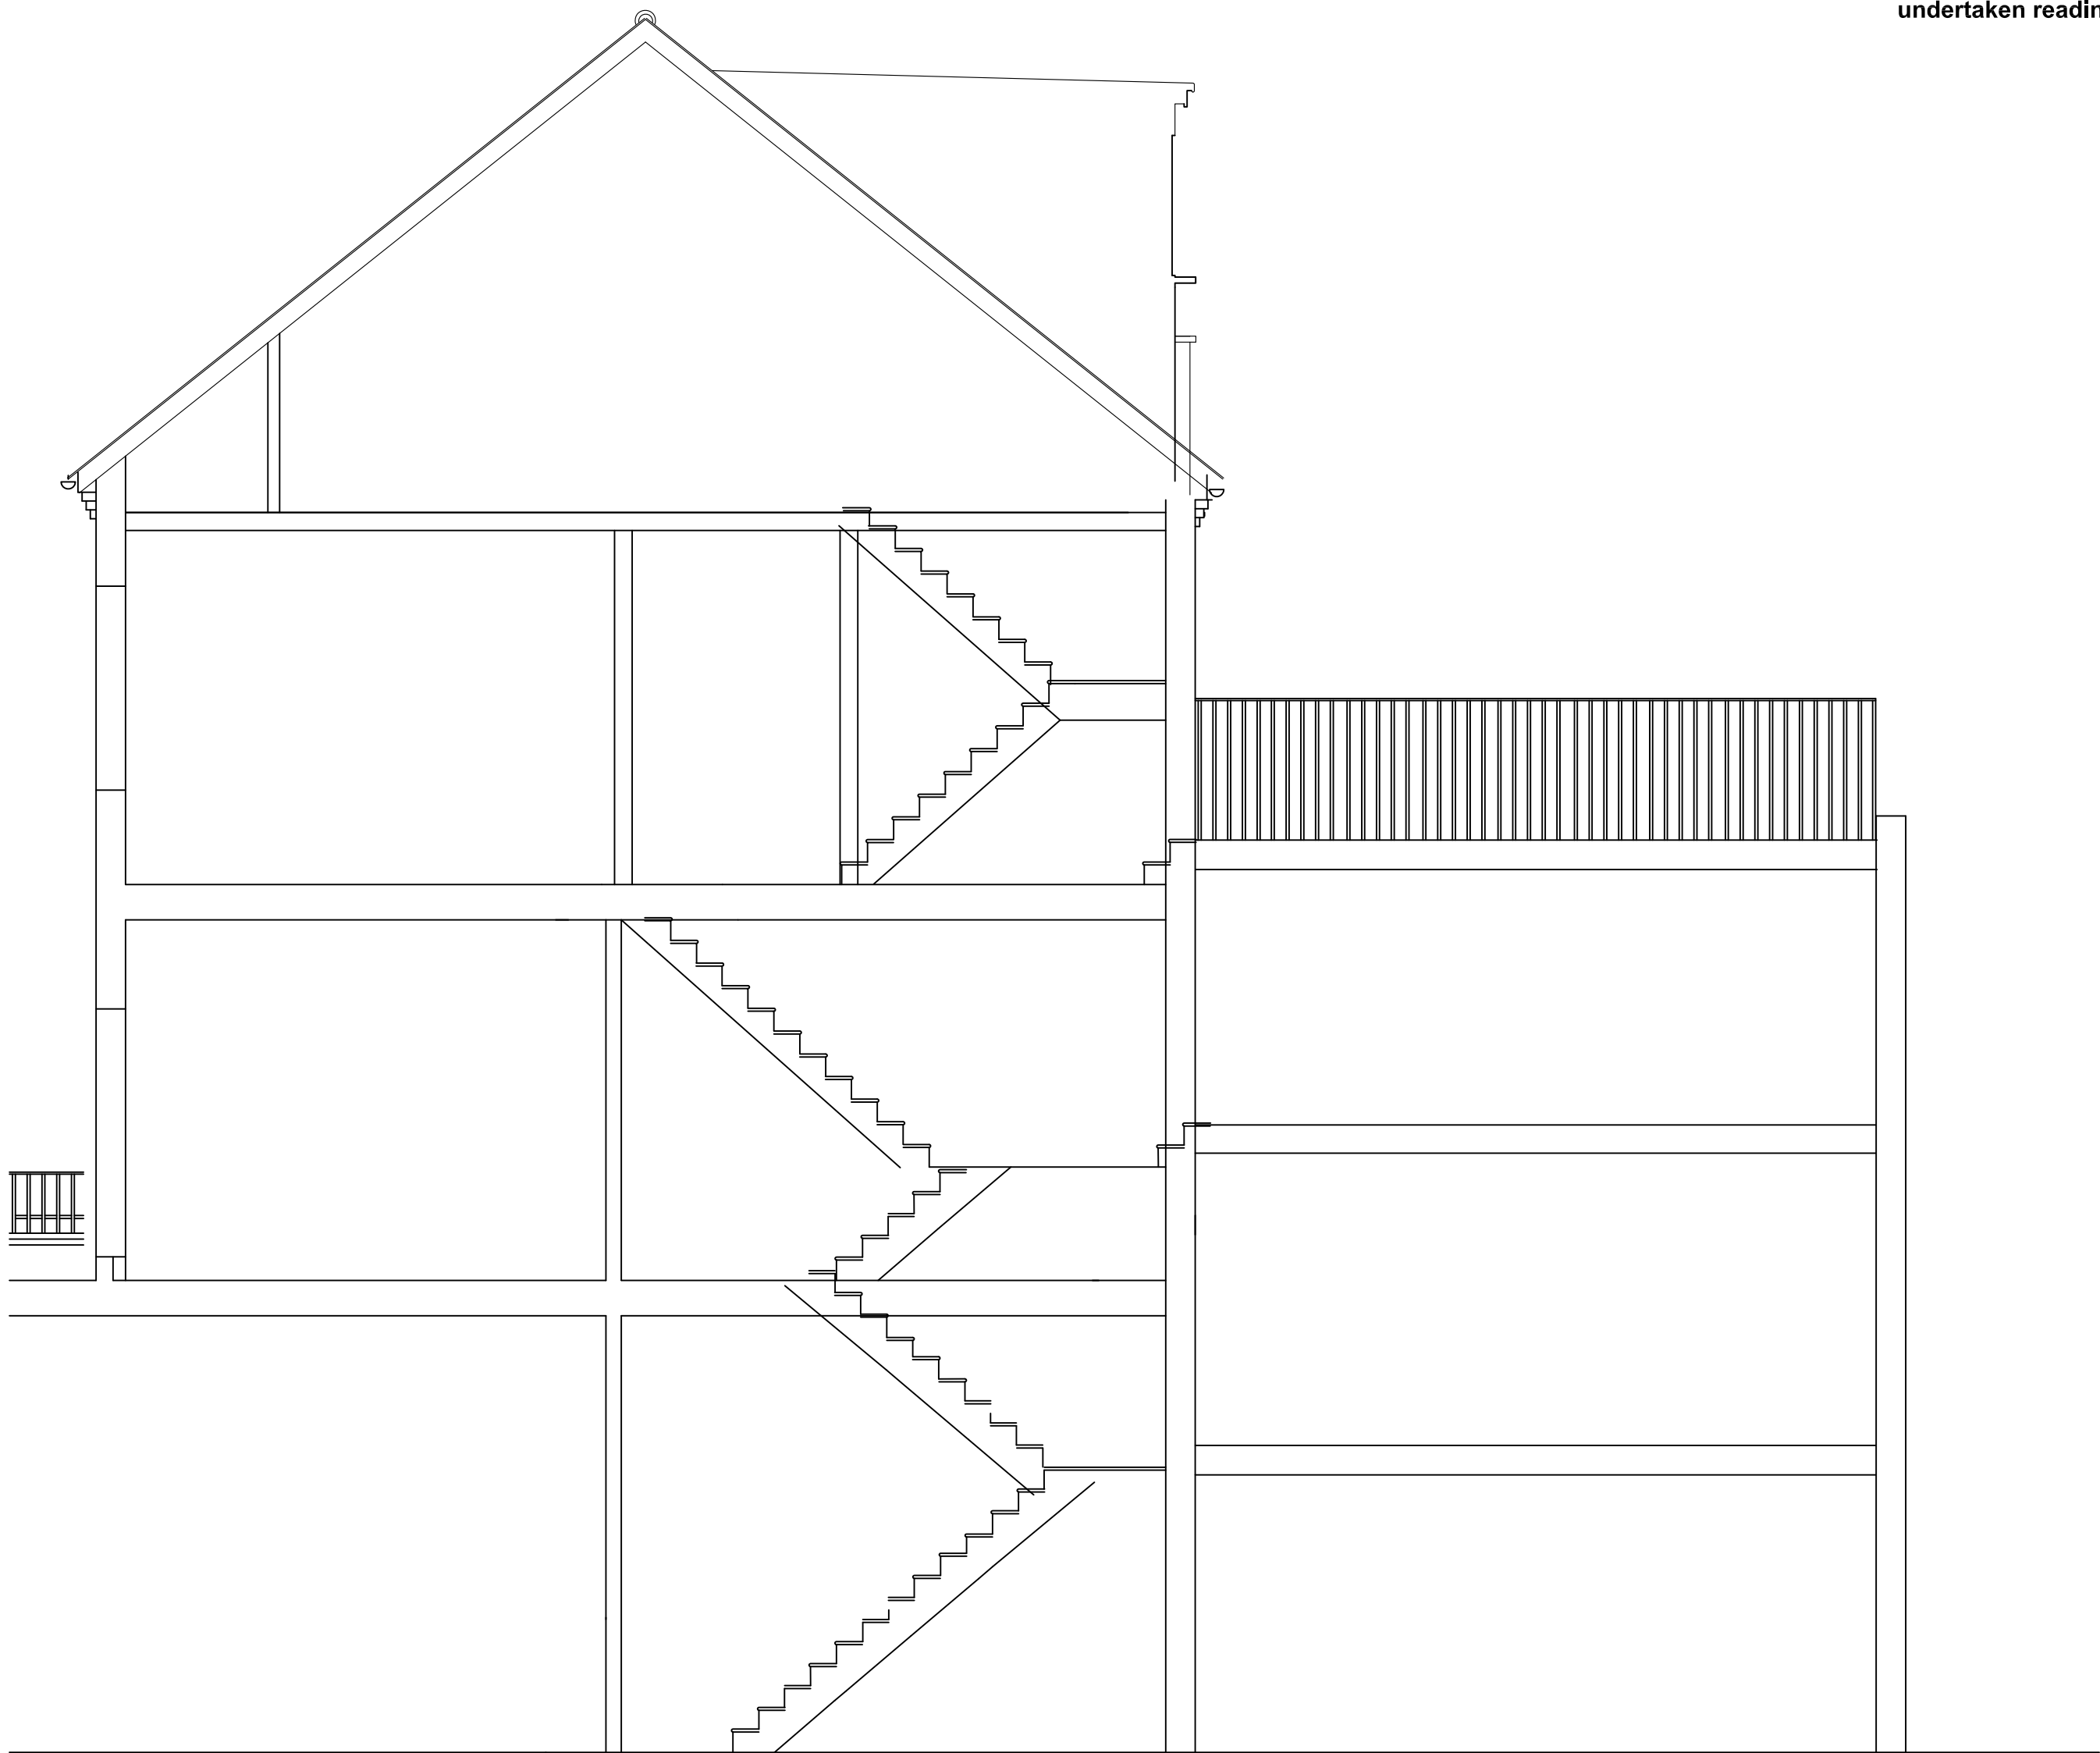


Existing Section A-A

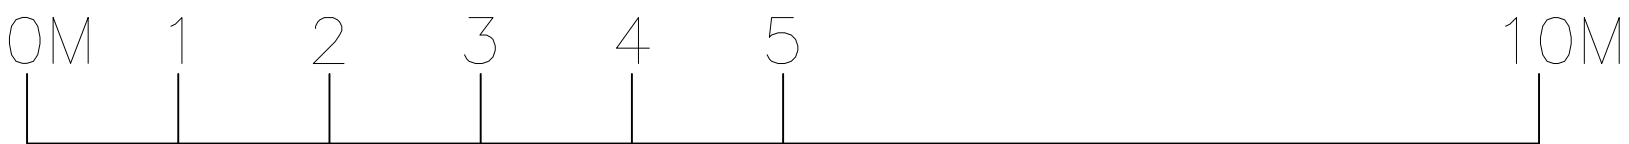

Proposed Section A-A



Client Bromley Park Garden Estates Ltd			
Project/Site Location Second & third floor, 122 Fortress Road, London NW5 2HP			
Drawing Title EXISTING & PROPOSED Section A-A			
Drawn bm	Scale 1:50 @ A1 1:100 @ A3	Checked rm	Date 03/11/2014
Avalon Built Environment Ltd Chartered Building Surveyors Project Managers Parndon Mill Parndon Mill Lane Harlow Essex CM20 2HP T: 01279 441 911 F: 01279 441 202 E: info@avalonbe.co.uk		   © 2014 Avalon Built Environment Ltd - All Rights reserved	
Drawing No. A0108-A-03			Rev.