

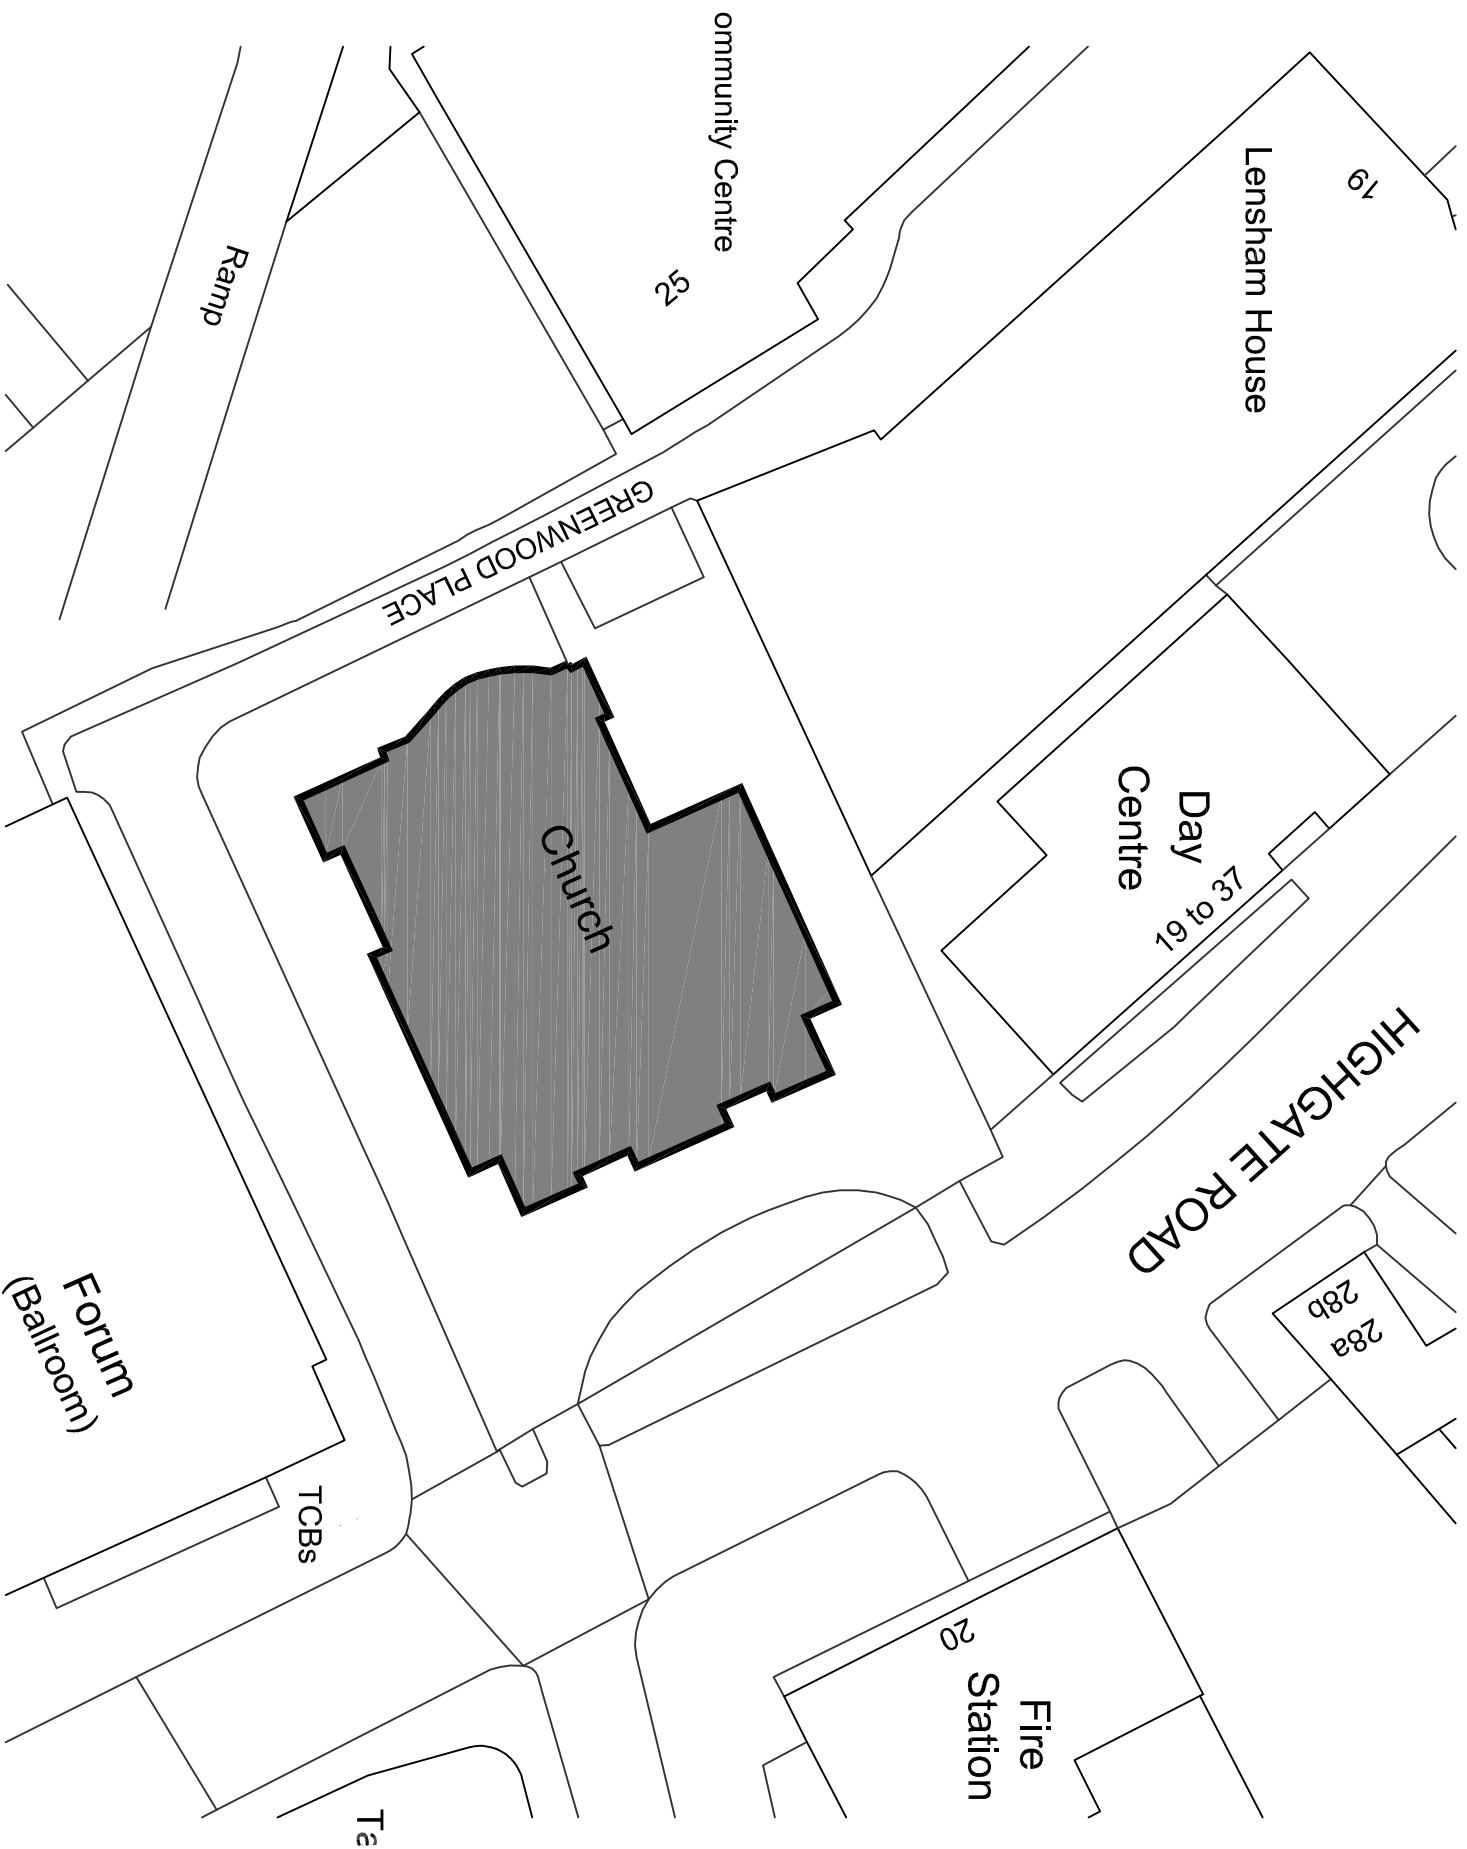
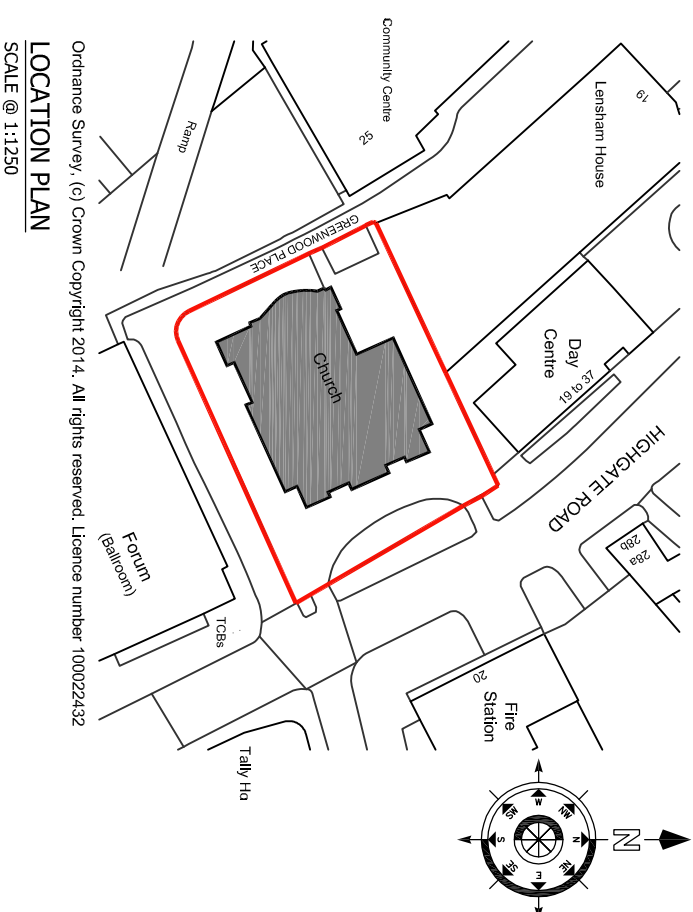


- NOTES:
1. DO NOT SCALE
 2. DRAWINGS TO BE READ IN CONJUNCTION WITH ALL SERVICES AND STRUCTURAL ENGINEERS DRAWINGS & SPECIFICATIONS.
 3. © COPYRIGHT. DRAWINGS NOT TO BE REPRODUCED OR USED WITHOUT PRIOR WRITTEN CONSENT.

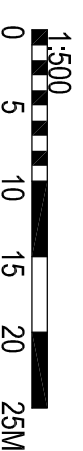

BLOCK PLAN
SCALE @ 1:500

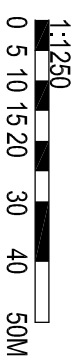

Ordnance Survey, (c) Crown Copyright 2014. All rights reserved. Licence number 100022432
LOCATION PLAN
SCALE @ 1:1250

PLANNING

REF	DATE	REVISION	DRN	CHK
SCALE @A3	DATE	DRAWN BY	CHECKED BY	AT
1:100	OCT 14	DP		AT

DRAWING
CHRIST APOSTOLIC CHURCH
KENTISH TOWN, LONDON

LOCATION AND BLOCK PLAN

PROJECT
LISTED BUILDING CONSENT,
BOILER REPLACEMENT SCHEME

CLIENT
ECCLESIASTICAL INSURANCE
GROUP

RIDGE

THE COWYARDS
BLENNHEIM PARK
OXFORD ROAD
WOODSTOCK
OX20 1QR
www.ridge.co.uk

DRG NO
140041-A003

FILE REFERENCE:

XREF FILE REFERENCE: