


PROPOSED SECTION A-A

- Notes:**
1. Check all dimensions on site
 2. To be read in conjunction with Structural engineer's drawings
 3. © FT2 design

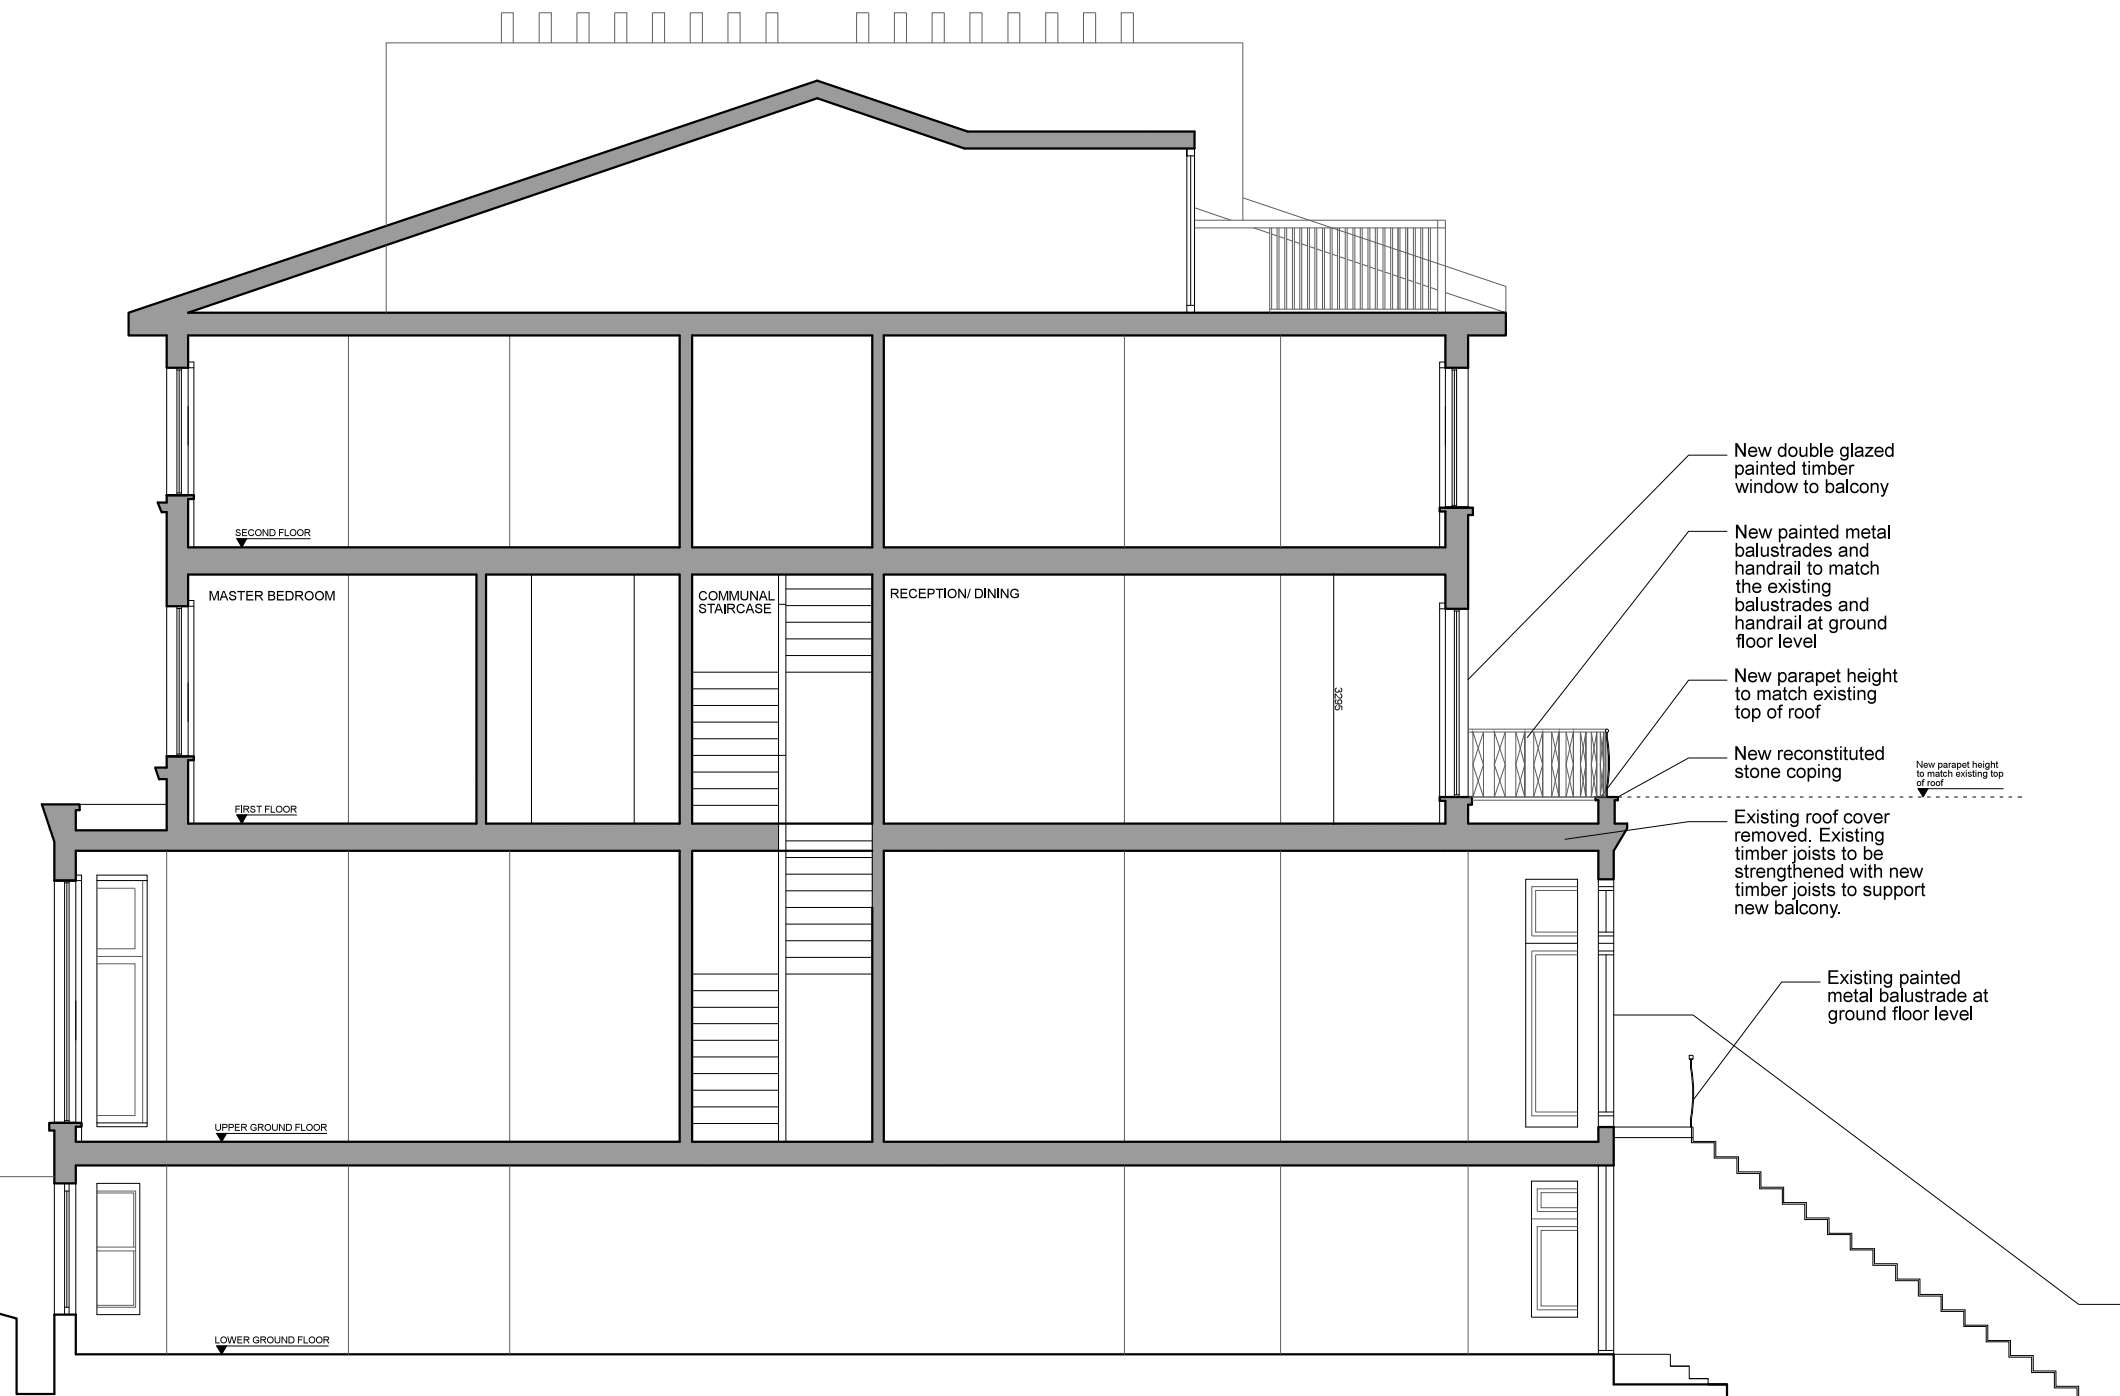

A 04.11.14 AS AR Balustrade profile to rear balcony amended

Rev.	Rev. Date	Drw	Chk	Description

Client **MR & MRS McKENZIE**

Project **17 BELSIZE PARK GARDENS, LONDON NW3 4JG**

Title **PROPOSED SECTION A-A**

Drawn By AS	Issued By AR	Sheet @ Scale 1:100@A3	Date of Issue 07.10.14
Job No. 215	Dwg No. PL-SC1-104		Rev. A

