



ELEVATION 1



ELEVATION 2

01. new painted metal railings

02. existing binstore made good

03. new window with painted timber frames to match existing

04. existing lightwell depth increased

05. new painted metal gate to match existing

06. existing painted metal gate

07. existing painted metal railings

08. new painted timber rooflight

09. opening infilled with roof tile to match existing

10. existing dormer

11. existing brick wall

12. new painted metal sliding door

13. existing timber fence

14. new extension with brickwork to match existing

15. existing window
16. new brickwork to match existing

~~17. new painted timber door with glass panels and Juliet balcony~~

18. new dormer with materials to match existing

19. new roof tile to match existing

20. new window with painted timber frames

21. new dormer to match existing materials

22. new painted timber door with obscured glass panels

23. new 1.8m high obscured glass privacy screen

24. new balustrade with painted metal railings

25. new lead coping to match existing





DE METZ FORBES KNIGHT ARCHITECTS

the old library 119 cholmley gardens london nw6 1aa t 020 7435 1144 f 020 7435 0884 mail info@dmfk.co.uk

project	drawing title			
7 Sandwell Crescent, London, NW6 1PB	PROPOSED ELEVATIONS			
client	scale at A1	scale at A3	drawn	date
	1:50	1:100	CR	July 14
	project no.	drawing no.	revision	
	1953	A300	D	

date	rev	revisions
01/08/14	A	general amendments
29/08/14	B	planning drawings amended
31/10/14	C	Dormer windows amended
05/11/14	D	Roof form amended

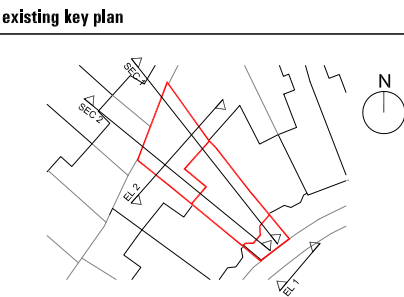
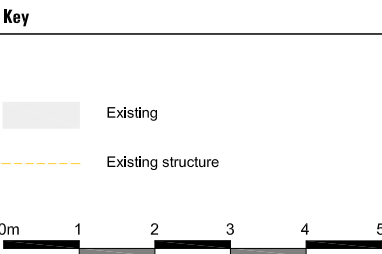


notes

DMFK Architects Ltd take no responsibility for dimensions obtained by scaling from this drawing. If no dimension is shown the recipient must ascertain the dimension specifically from the architect or by site measurement and may not rely on the drawing. Supply of the drawing in digital form is solely for convenience and no reliance may be placed on any data in digital form. All data must be checked against hard copy. This drawing is issued for design intent only and should not be used for construction unless stated.


copyright

This drawing is the property of dMFK Architects Ltd. No disclosure or copy of it may be made without the written permission of dMFK Architects Ltd.

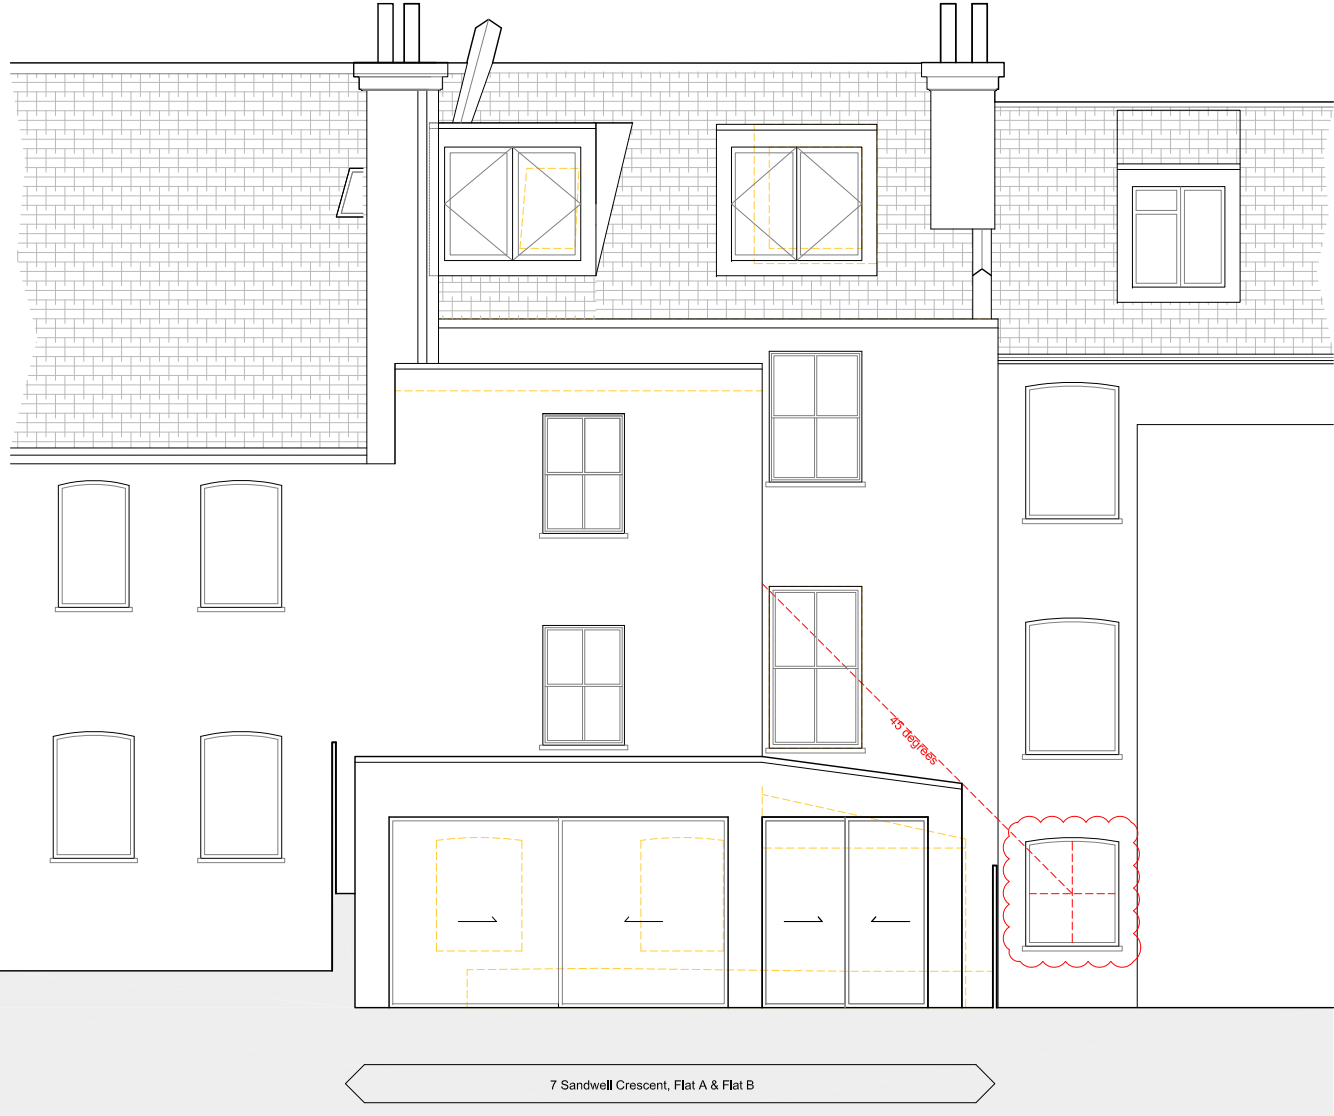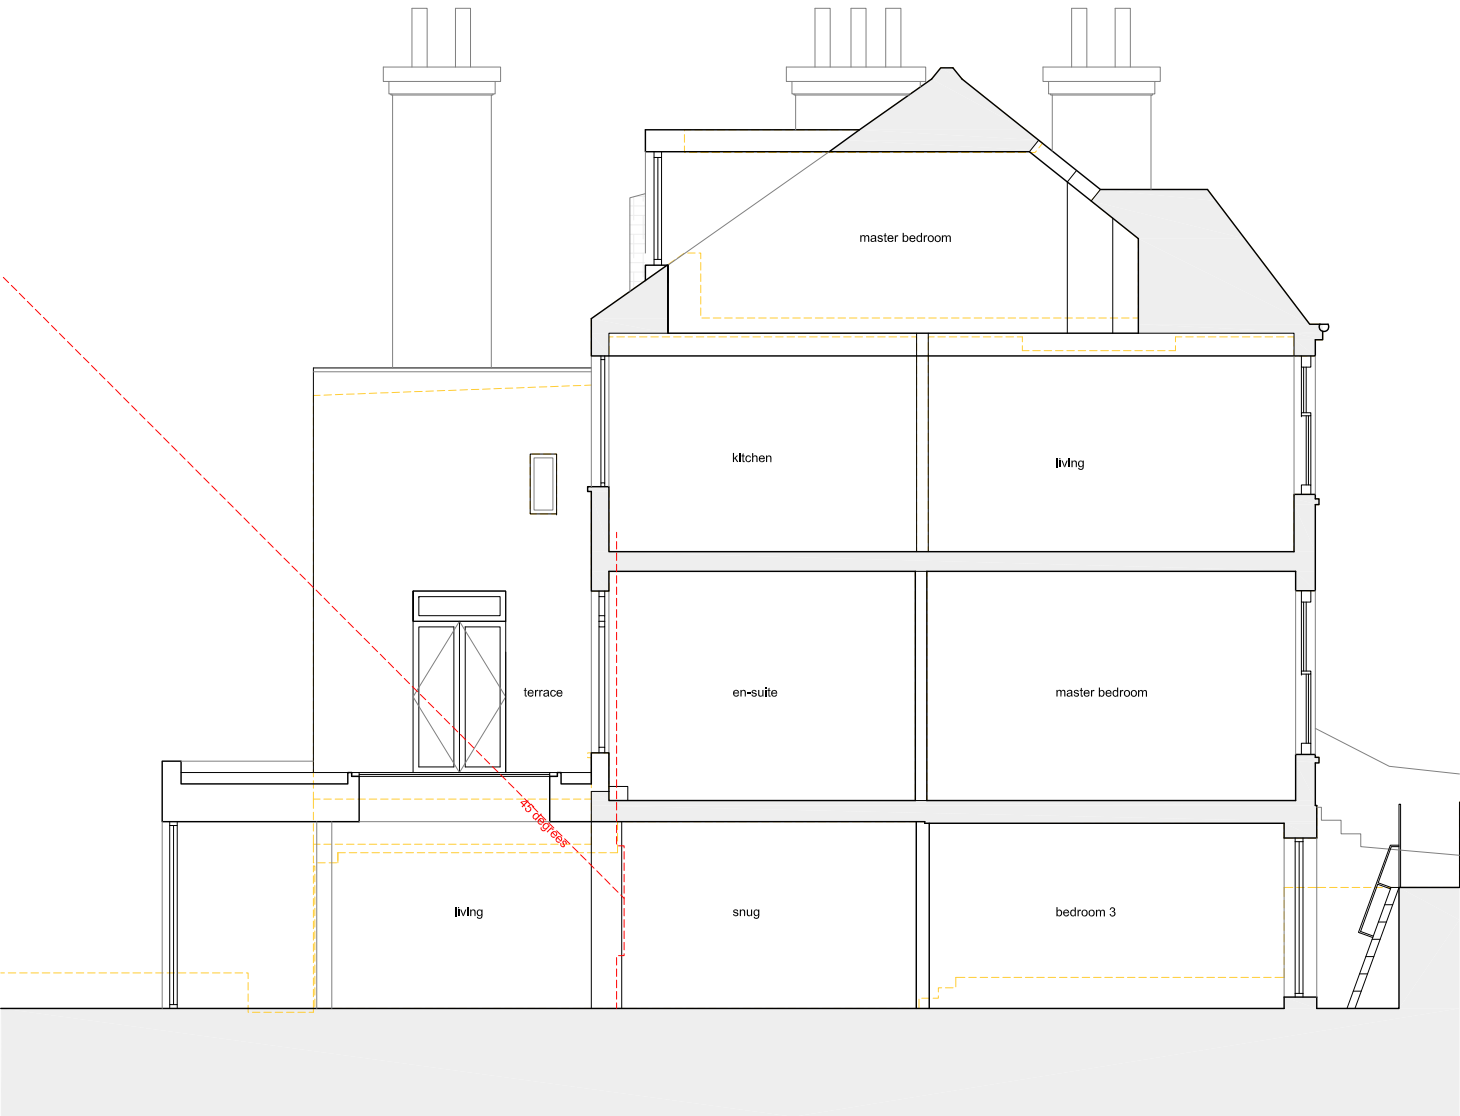

date	rev	revisions
05.11.14	A	Roof form amended

Key existing key plan

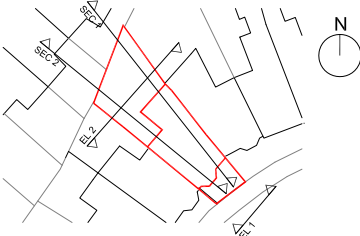

notes

DMFK Architects Ltd take no responsibility for dimensions obtained by scaling from this drawing. If no dimension is shown the recipient must ascertain the dimension specifically from the architect or by site measurement and may not rely on the drawing. Supply of the drawing in digital form is solely for convenience and no reliance may be placed on any data in digital form. All data must be checked against hard copy. This drawing is issued for design intent only and should not be used for construction unless stated.

**copyright**  
This drawing is the property of dMFK Architects Ltd. No disclosure or copy of it may be made without the written permission of dMFK Architects Ltd.

**dMFK**

DE METZ FORBES KNIGHT ARCHITECTS				
the old library 119 chalmley gardens london nw6 1aa t 020 7435 1144 f 020 7435 0884 mail info@dmfk.co.uk				
project		drawing title		
7 Sandwell Crescent, London, NW6 1PB		Right of Light Study		
client	scale at A1	scale at A3	drawn	date
	1:50	1:100	CR	July 14
project no.	drawing no.	revision		
1953	A500	A		