


NOTES

Do not scale off this drawing.
All dimensions to be checked on site

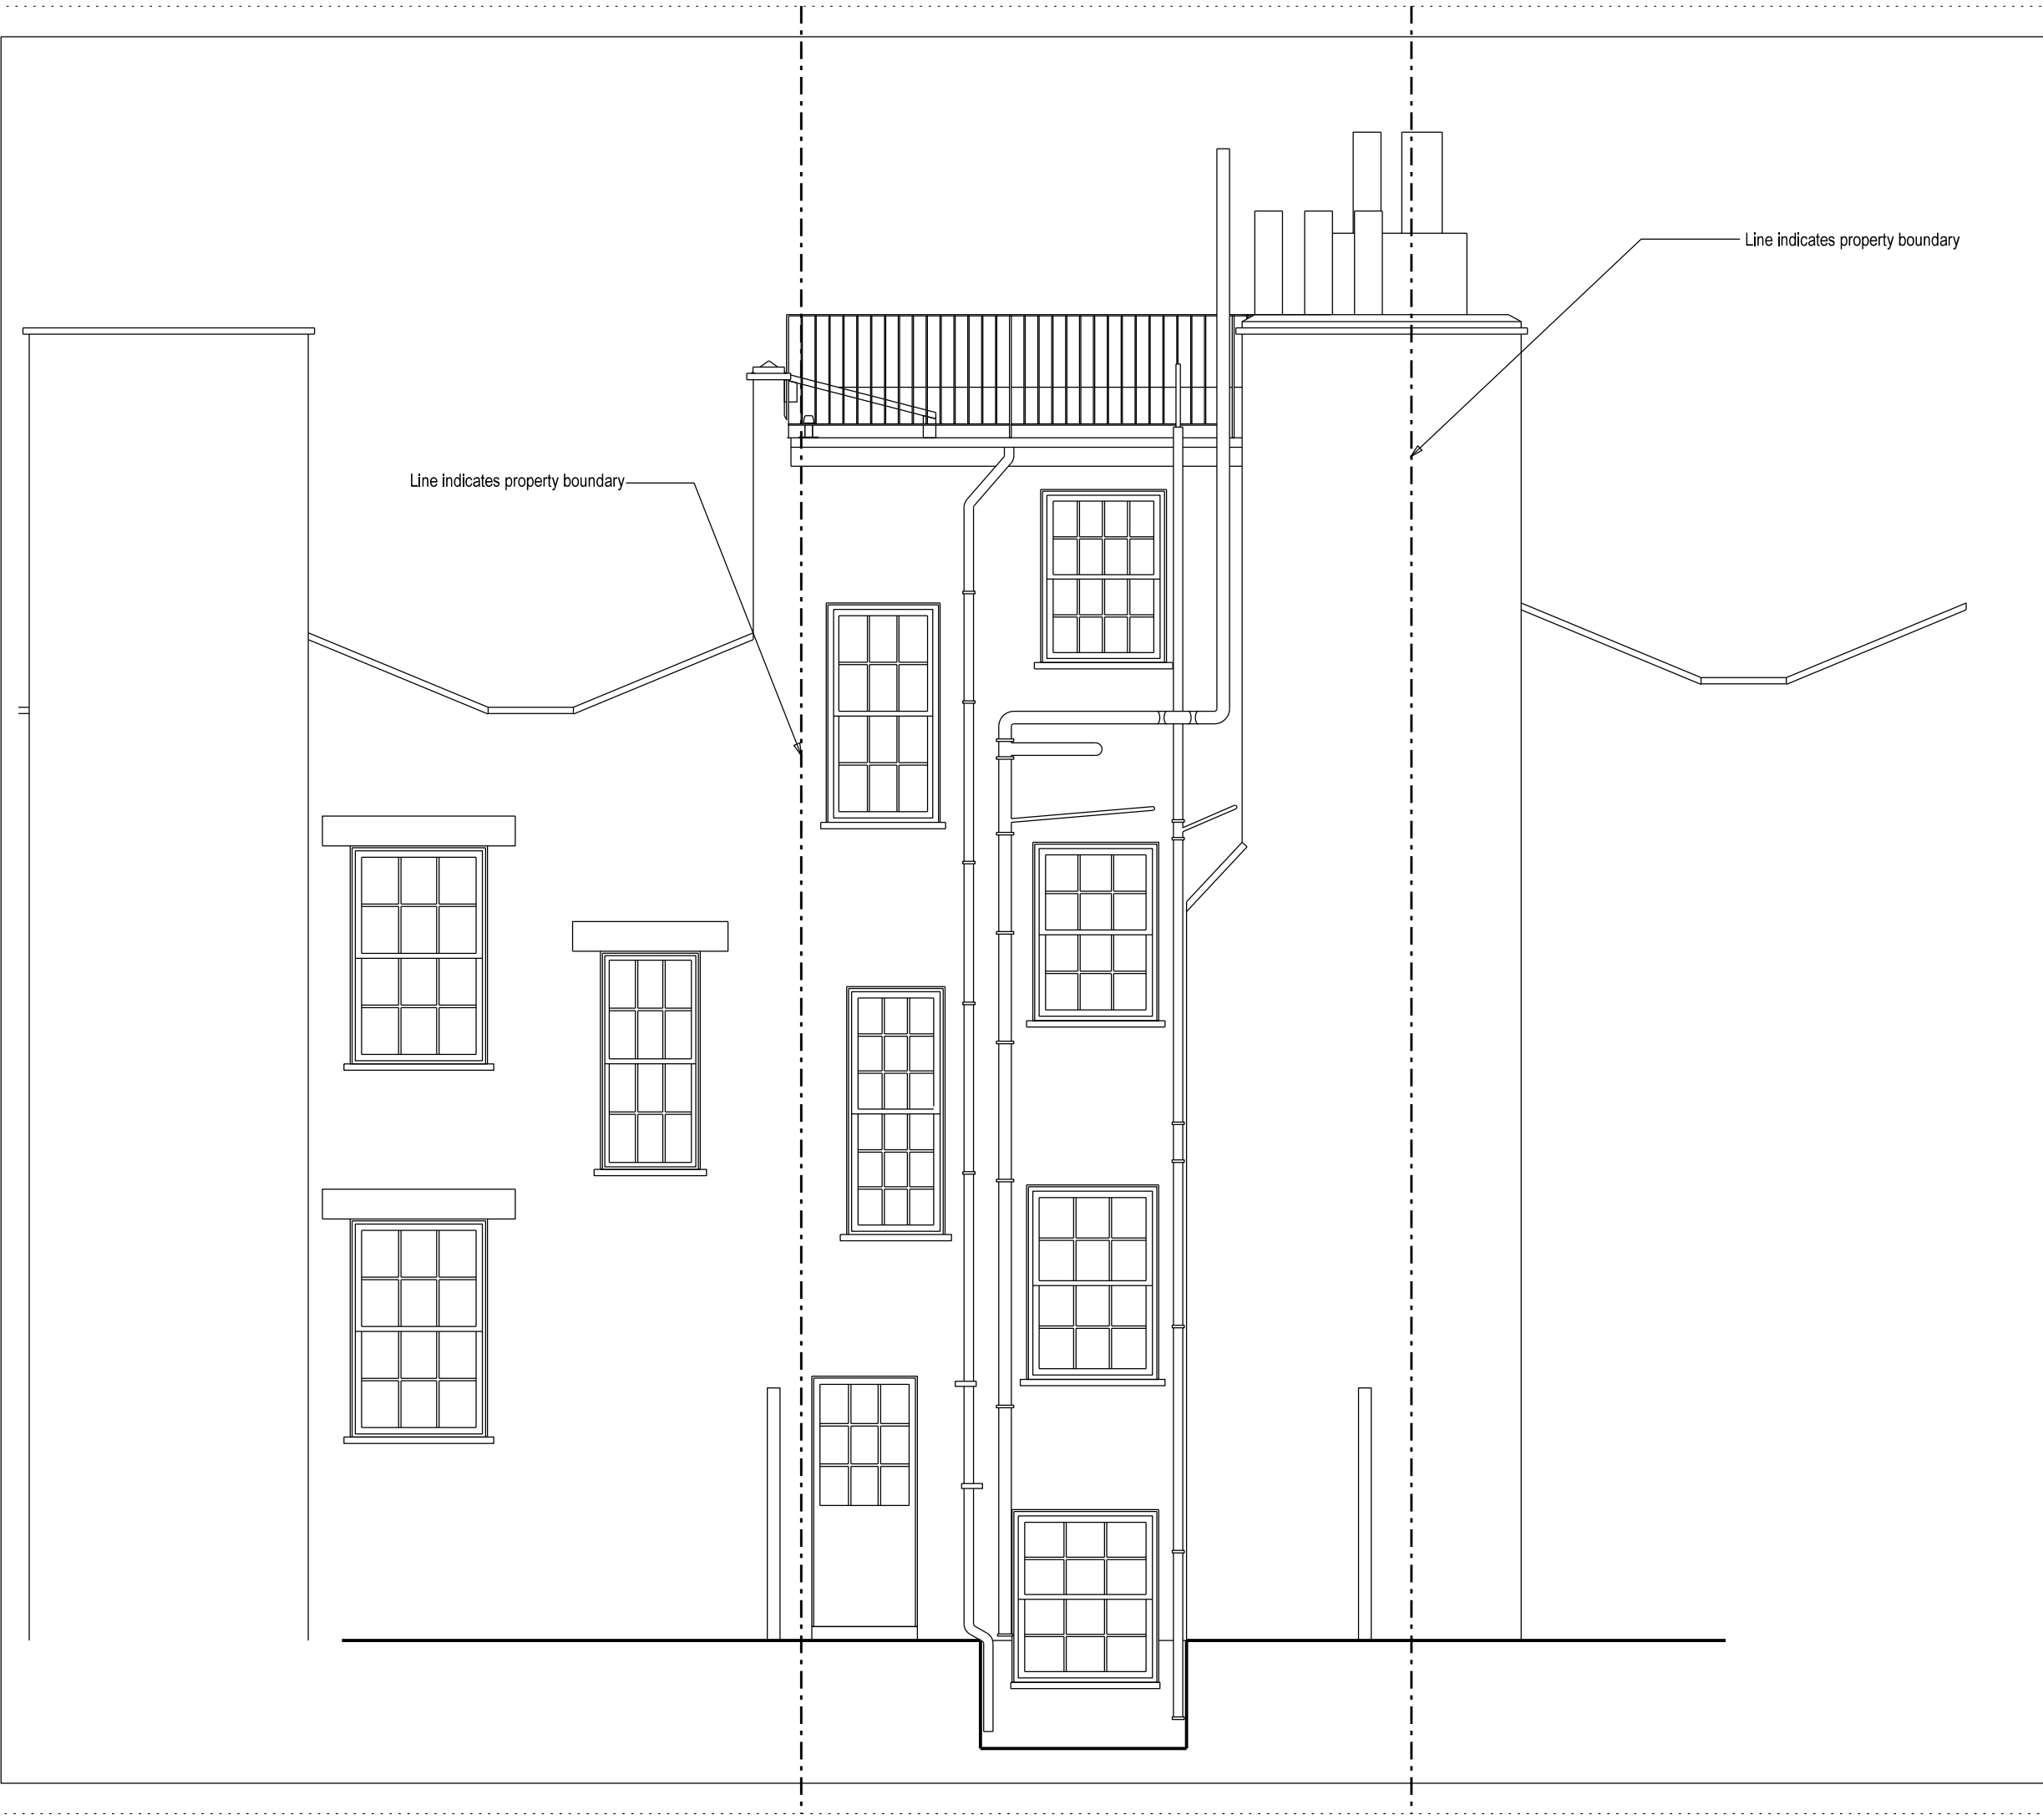

SURVEY

	ultra violet DESIGNERS ARCHITECTS
	16-24 underwood street london n1 7jq t: 020 7490 3387 f: 020 7490 8236 m: 020 7490 8236 e: mail@uvarchitects.co.uk

63 Flask Walk, NW3

TITLE: REAR ELEVATION - AS EXISTING
SCALE:
DATE: 13.10.14

EX(00)021