


PROPOSED SCAFFOLD SHROUD (36m wide x 15m high)

COMMERCIAL BANNER AREA (11.5m wide x 5m high)

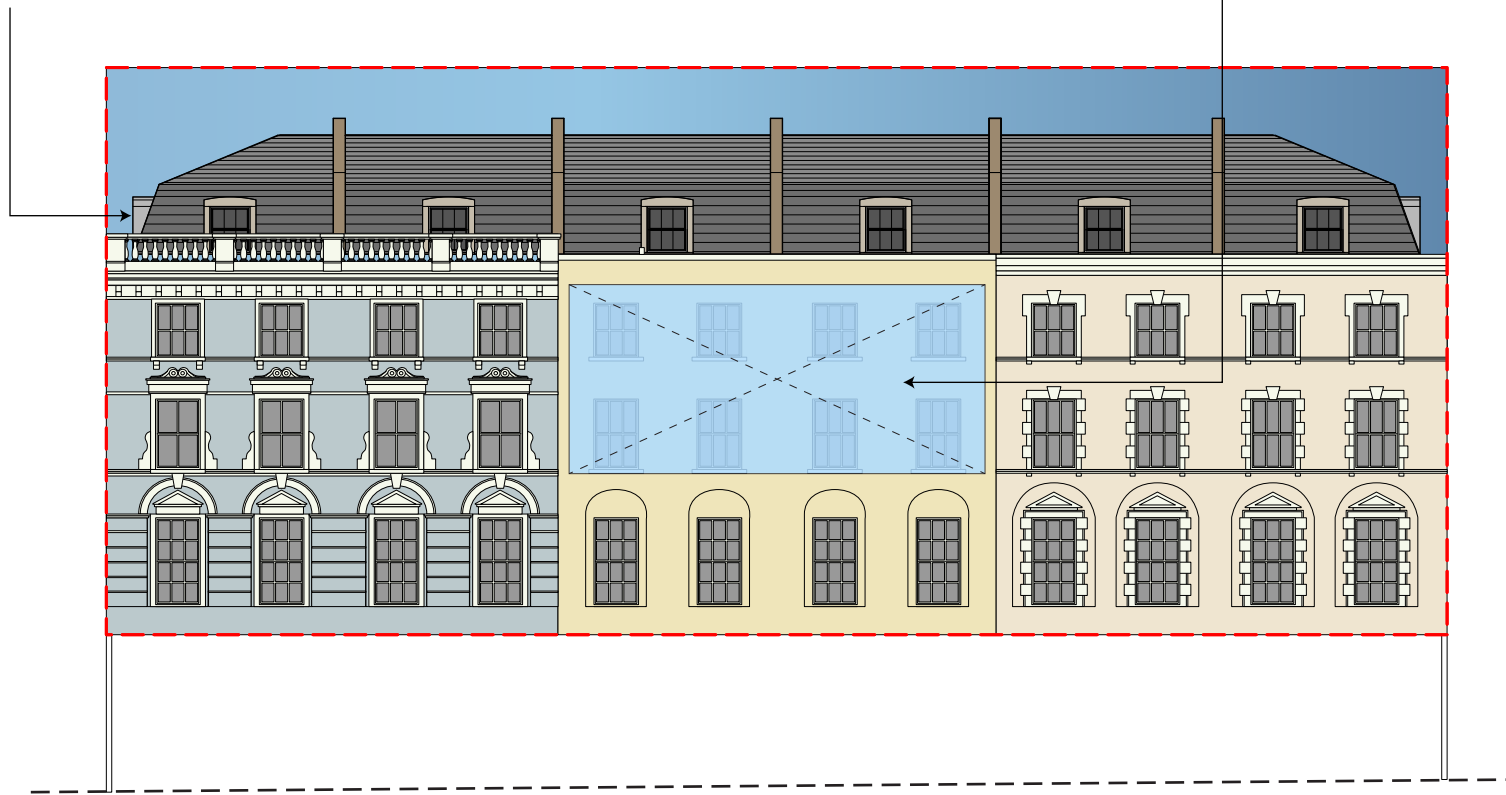

EUSTON ROAD ELEVATION

Site:
1-11 Euston Road London NW1 2SA

Title:
Banner Specifications

Date:
31 March 2014

Dwg. No:
PY2081/010

Scale: 1:200@A4

