


NB Responsibility is not accepted for errors made by others scaling from this drawing. All construction information should be taken from figured dimensions only

A3

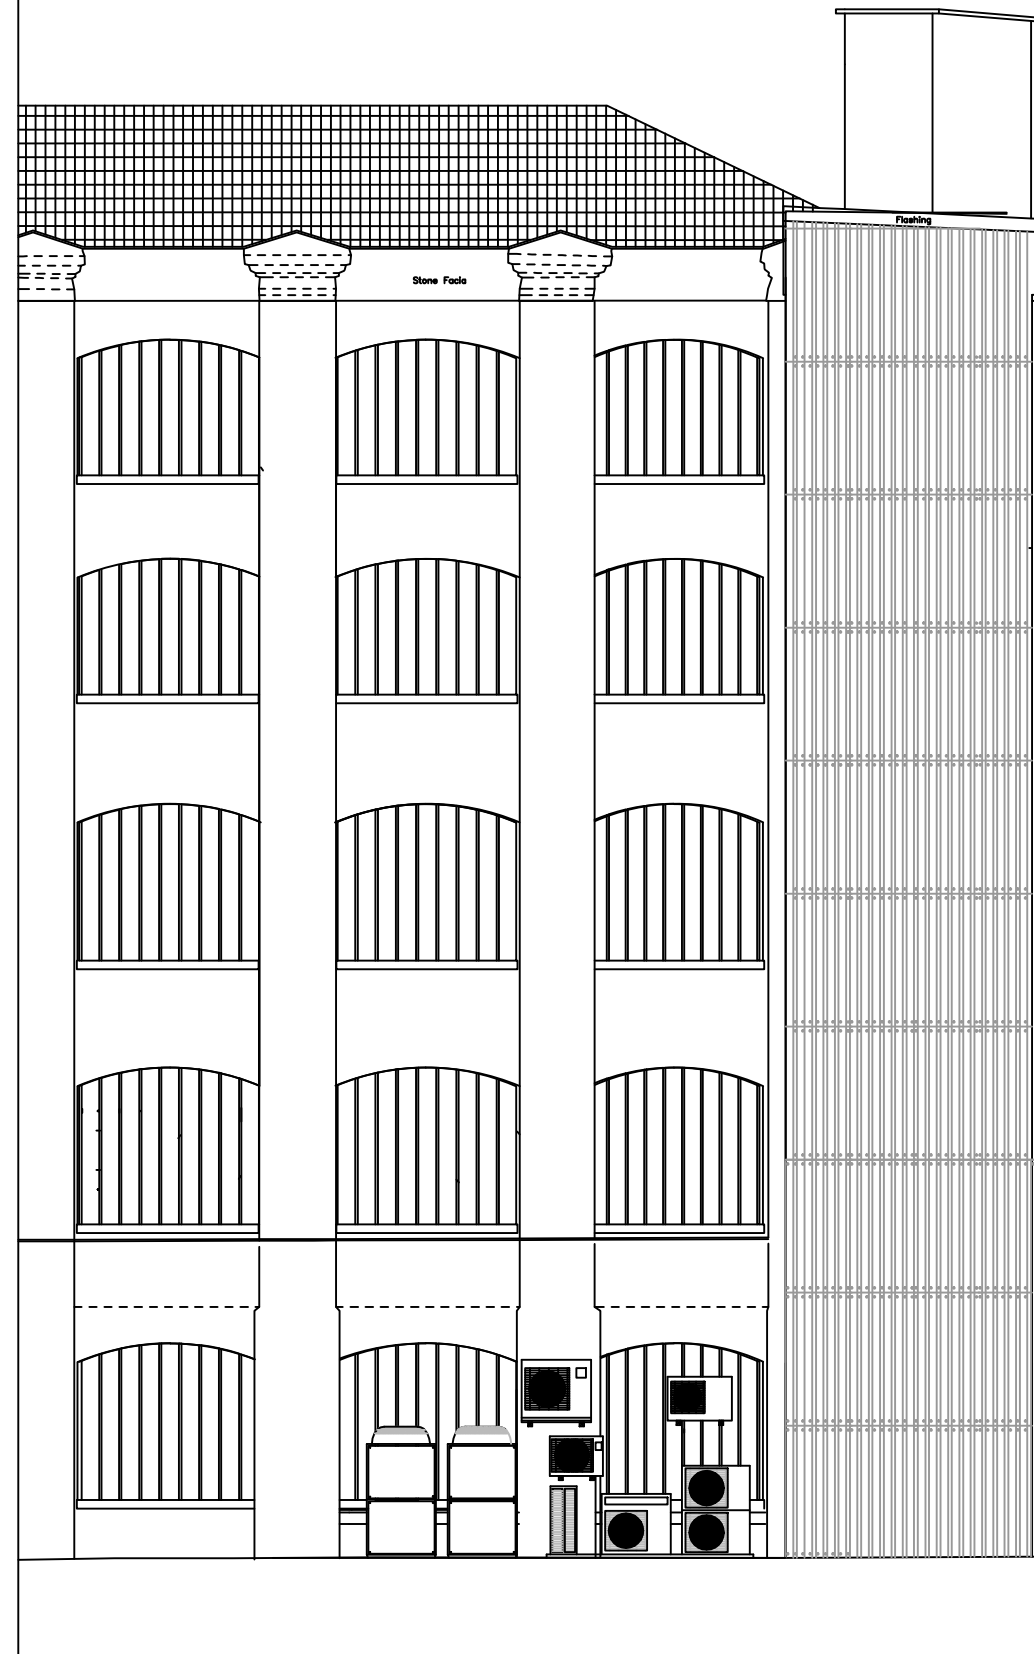

PROPOSED ELEVATION

EXISTING ELEVATION

NOTE: PLANS ARE FOR INDICATIVE PURPOSES ONLY. PLEASE CHECK ALL DIMENSIONS ON SITE BEFORE ANY COMMENCEMENT OF WORK.

B	SCHEME UPDATED	DRF	19-08-14
A	SCHEME UPDATED	DRF	11-08-14
Rev	Description	By	Date



workman
building consultancy

Project
THE ROTUNDA, 42-43/12 & 57,
GLOUCESTER CRESCENT, LONDON, NW1

Client
HSBC BANK PLC AS TRUSTEE
FOR THE HPUT

Title
EXISTING & PROPOSED
ELEVATIONS IN FULL

Drawn by	Surveyor	Date
DRF	EJM	JUL 2014

Scale
1:100 @ A3

Drawing Number	Revision
L120652-06	B