


SITE LOCATION PLAN

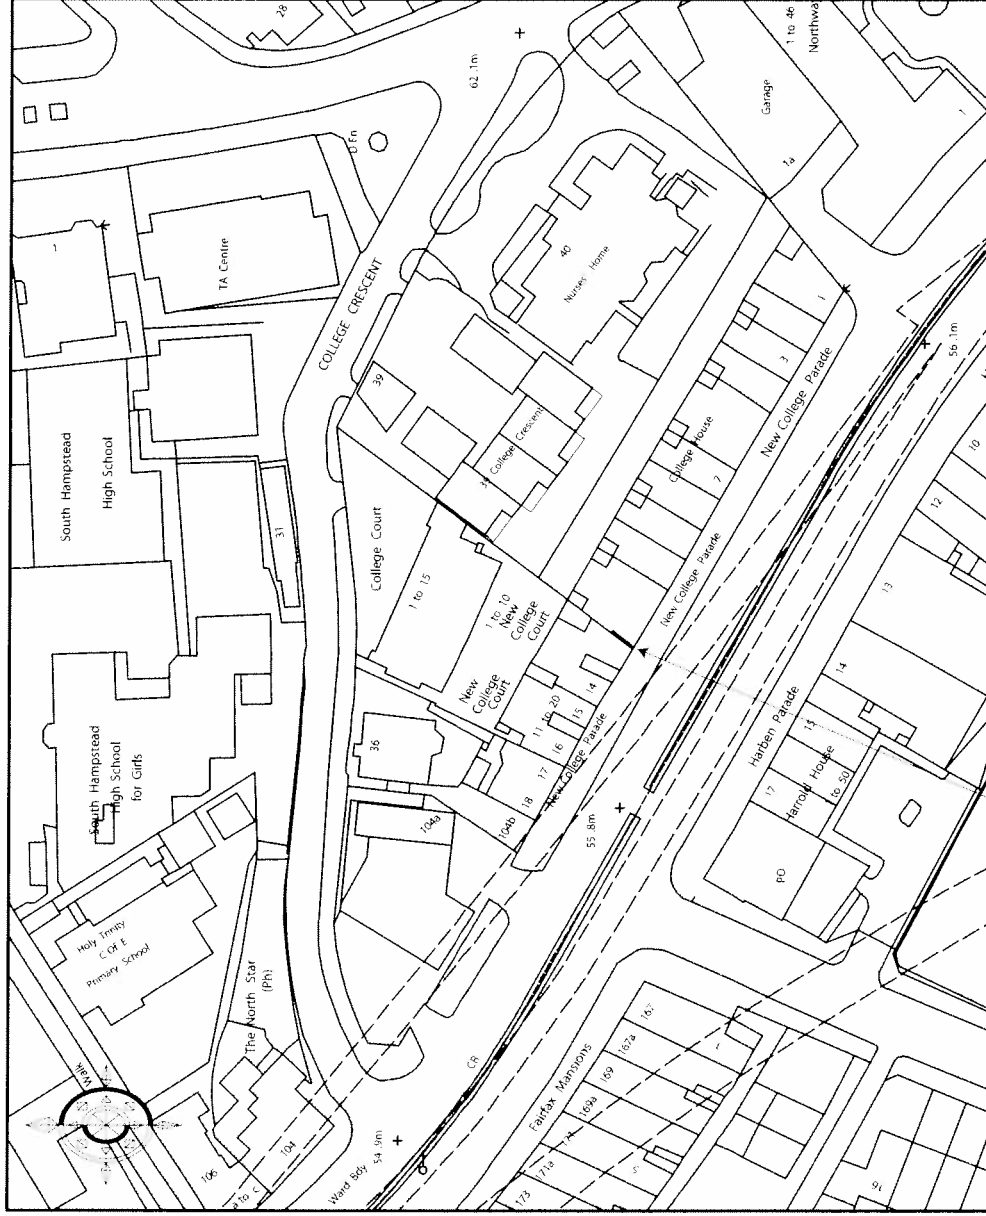

Poster Panel Location

Site:
New College Court, New College Parade,
Finchley Road, London, NW3 5EP

Title:
Location Plan

Proposal:
New Digital Display

Date:
24 February 2014

Dwg. No.:
002061/001

Scale: 1:1250@A4

0m 20m 40m 60m 80m