


EXISTING ELEVATION

EXISTING POSTER PANEL

NEW COLLEGE COURT

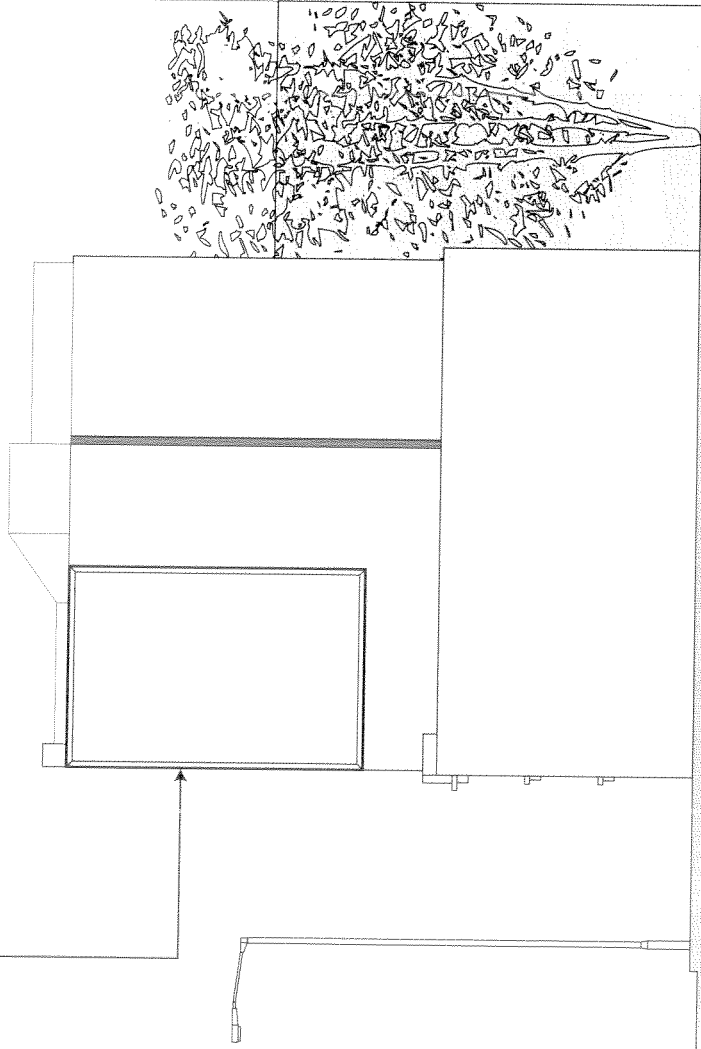


NEW COLLEGE PARADE

PROPOSED ELEVATION

PROPOSED POSTER PANEL

NEW COLLEGE COURT

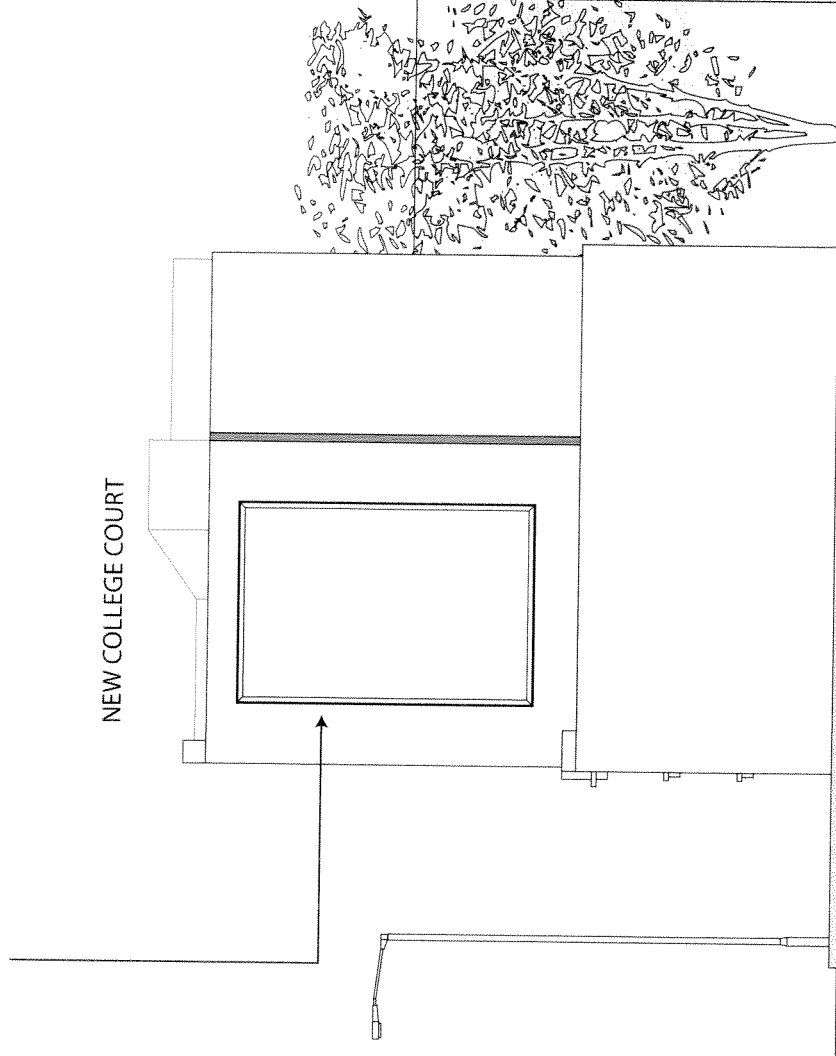

NEW COLLEGE PARADE

Site:
New College Court, New College Parade,
Finchley Road, London, NW3 5EP

Title:
Existing & Proposed
Elevations

Proposal:
New Digital Display

Date:
24 February 2014


Dwg. No.:
002061/002

Scale: 1:200@A4




STANDARD SPECIFICATION

AS EXISTING
LIGHTBOX SPECIFICATION

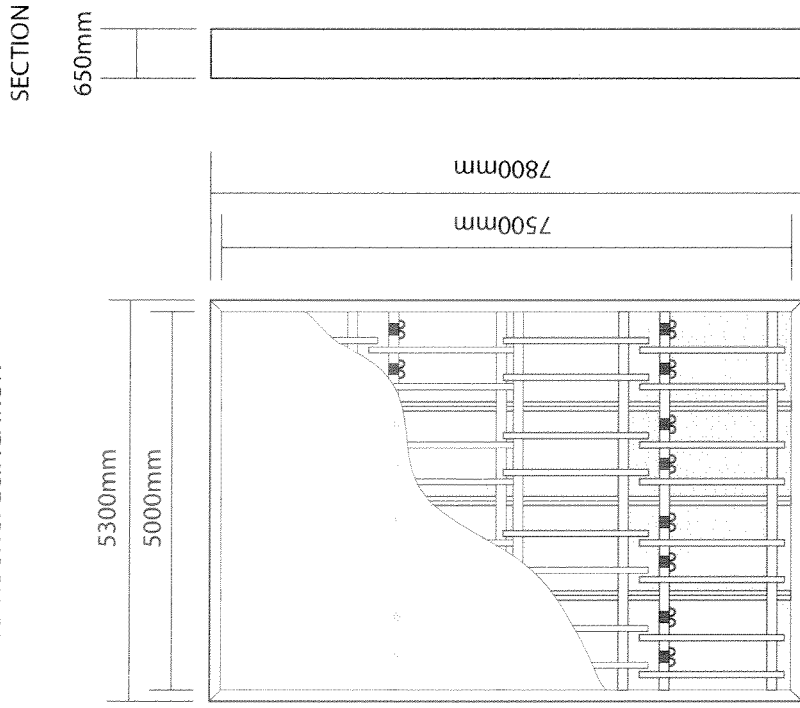

INTERNAL ILLUMINATION
by series of neon tube lights

AS PROPOSED
DIGITAL SPECIFICATION

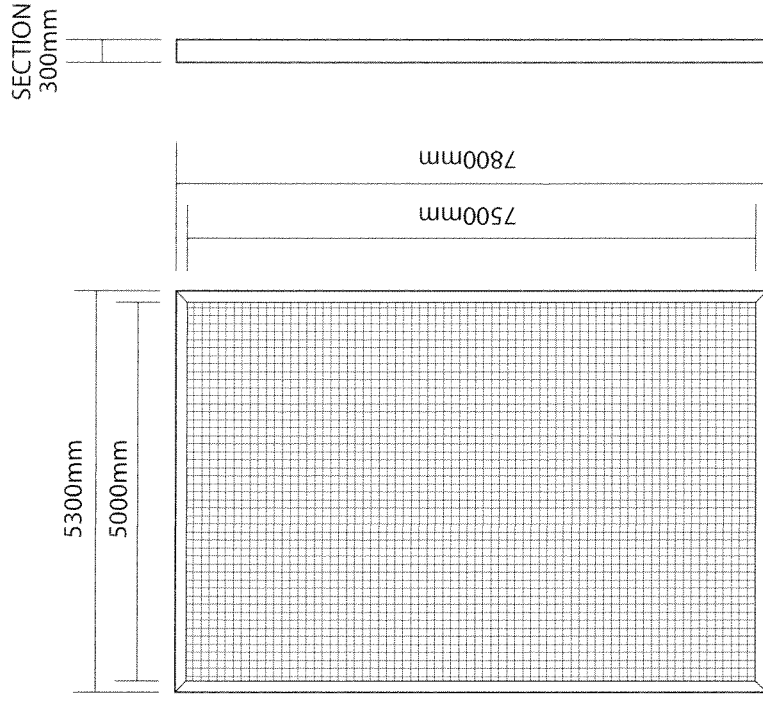

INTERNAL ILLUMINATION
LED lights

Title:

Standard Specification

Proposal:

Conversion from Back light Display to New Digital Display

Dwg. No:

A00001

Scale: 1:100@A4

