




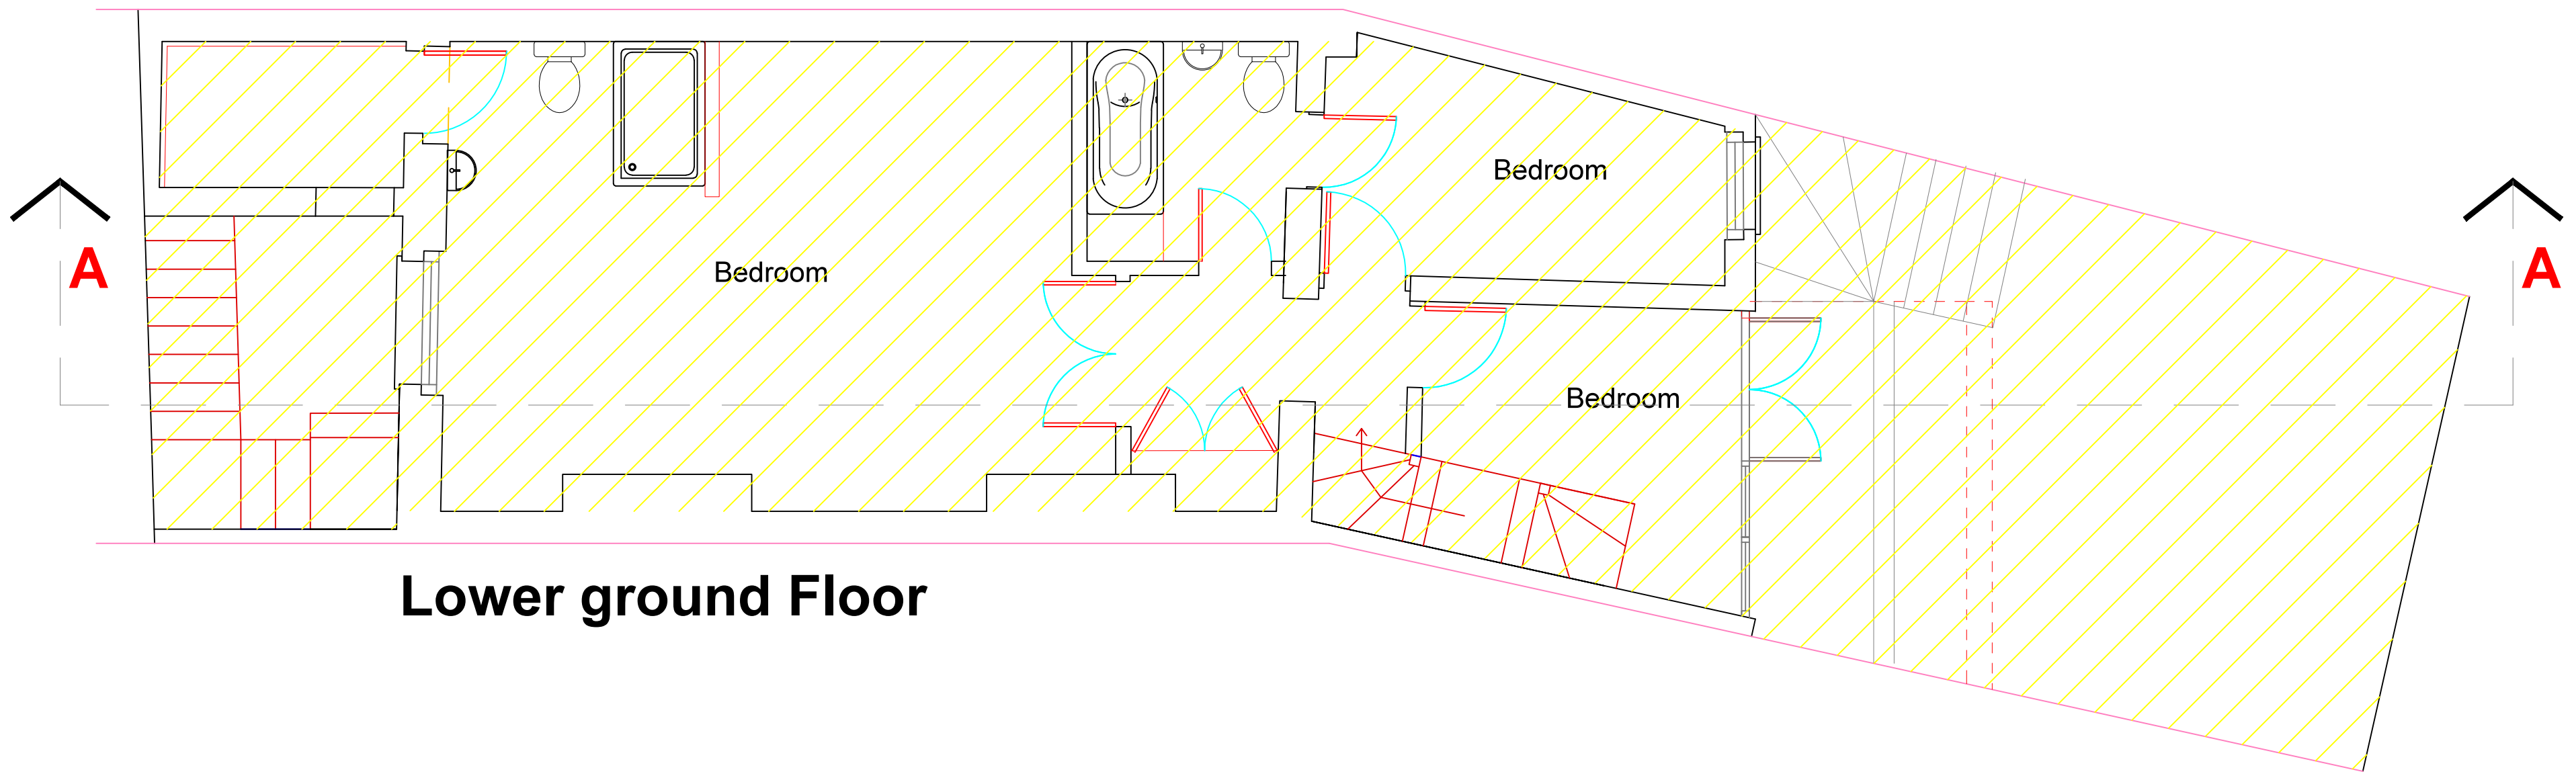

Lower ground Floor

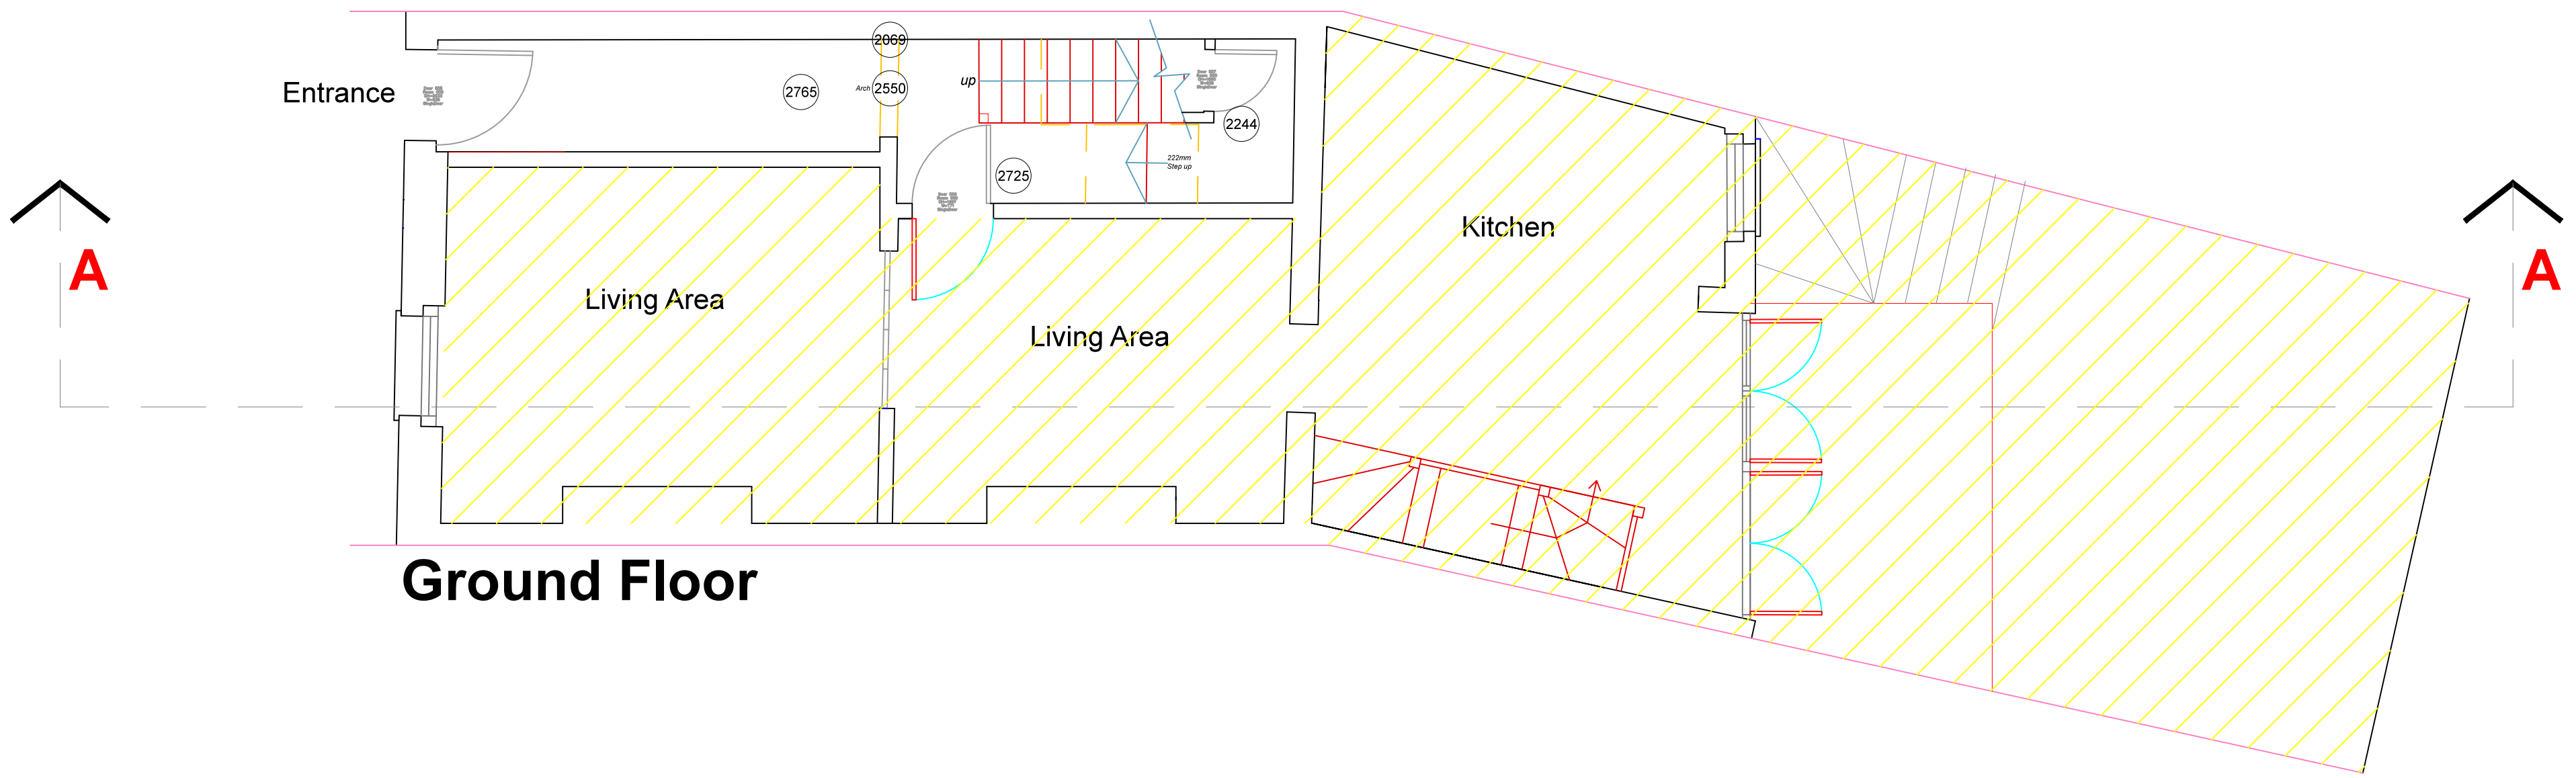

Ground Floor

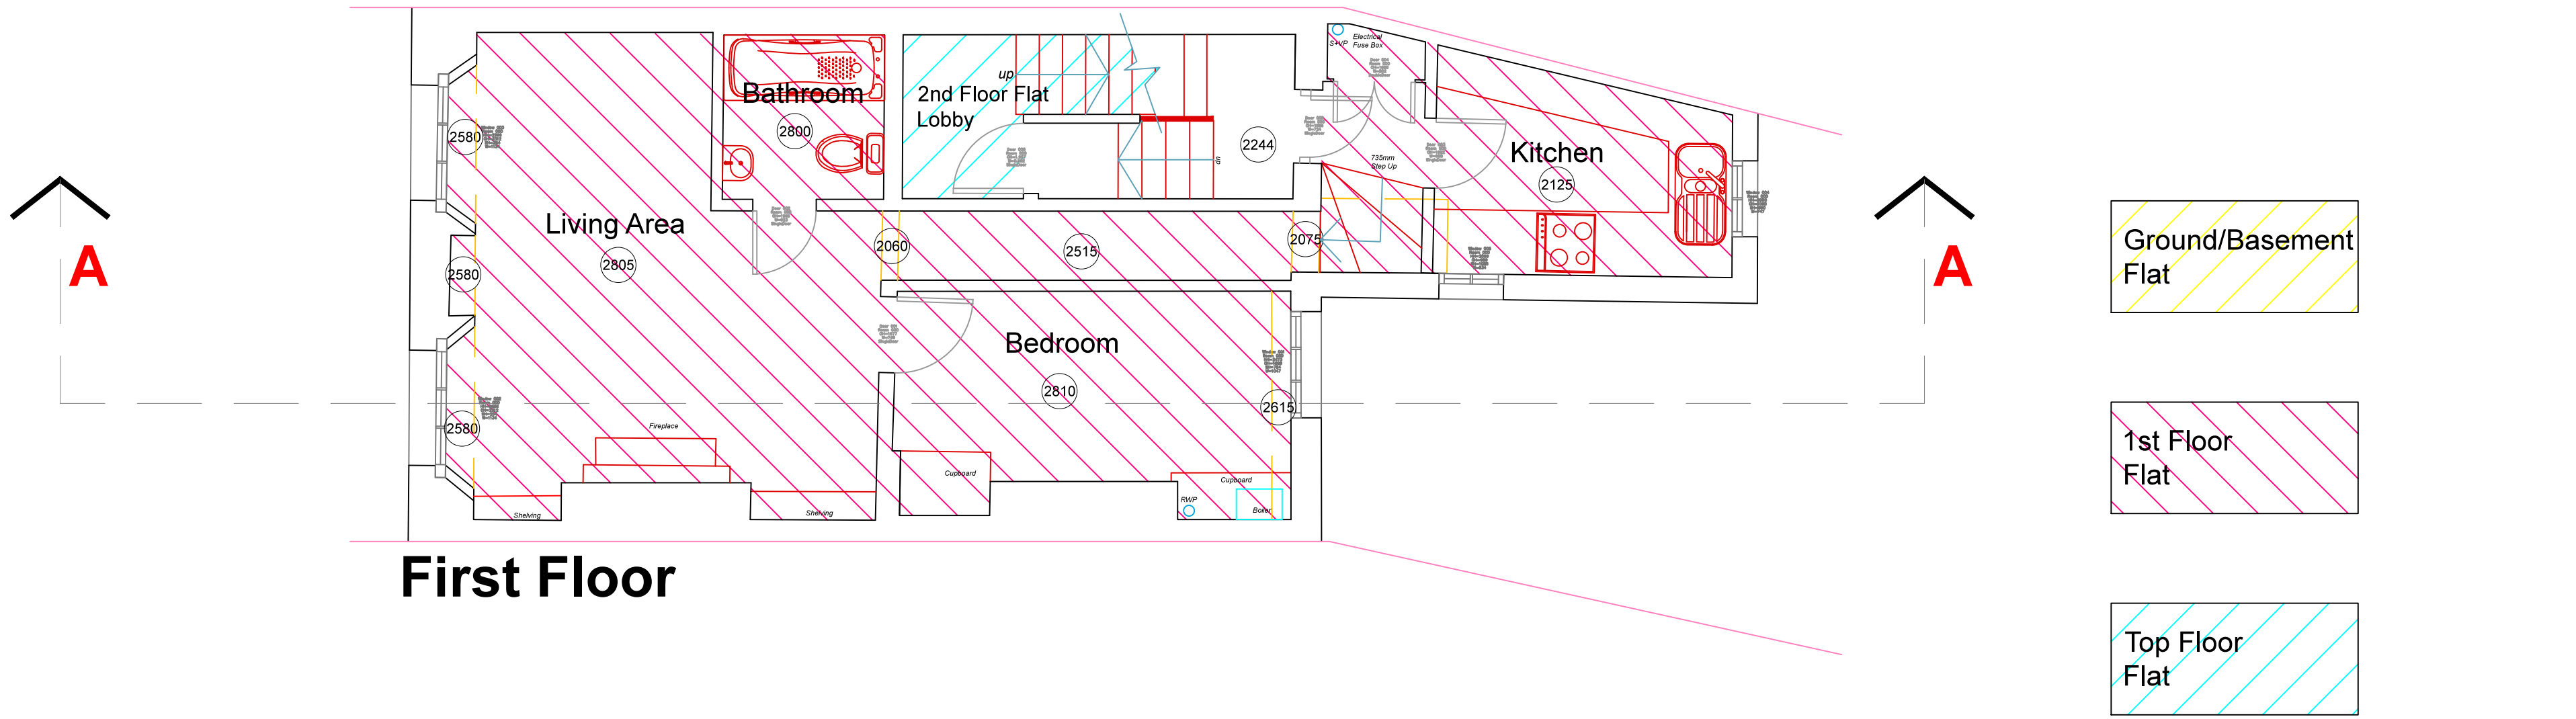


First Floor



Ground/Basement
Flat

1st Floor
Flat

Top Floor
Flat

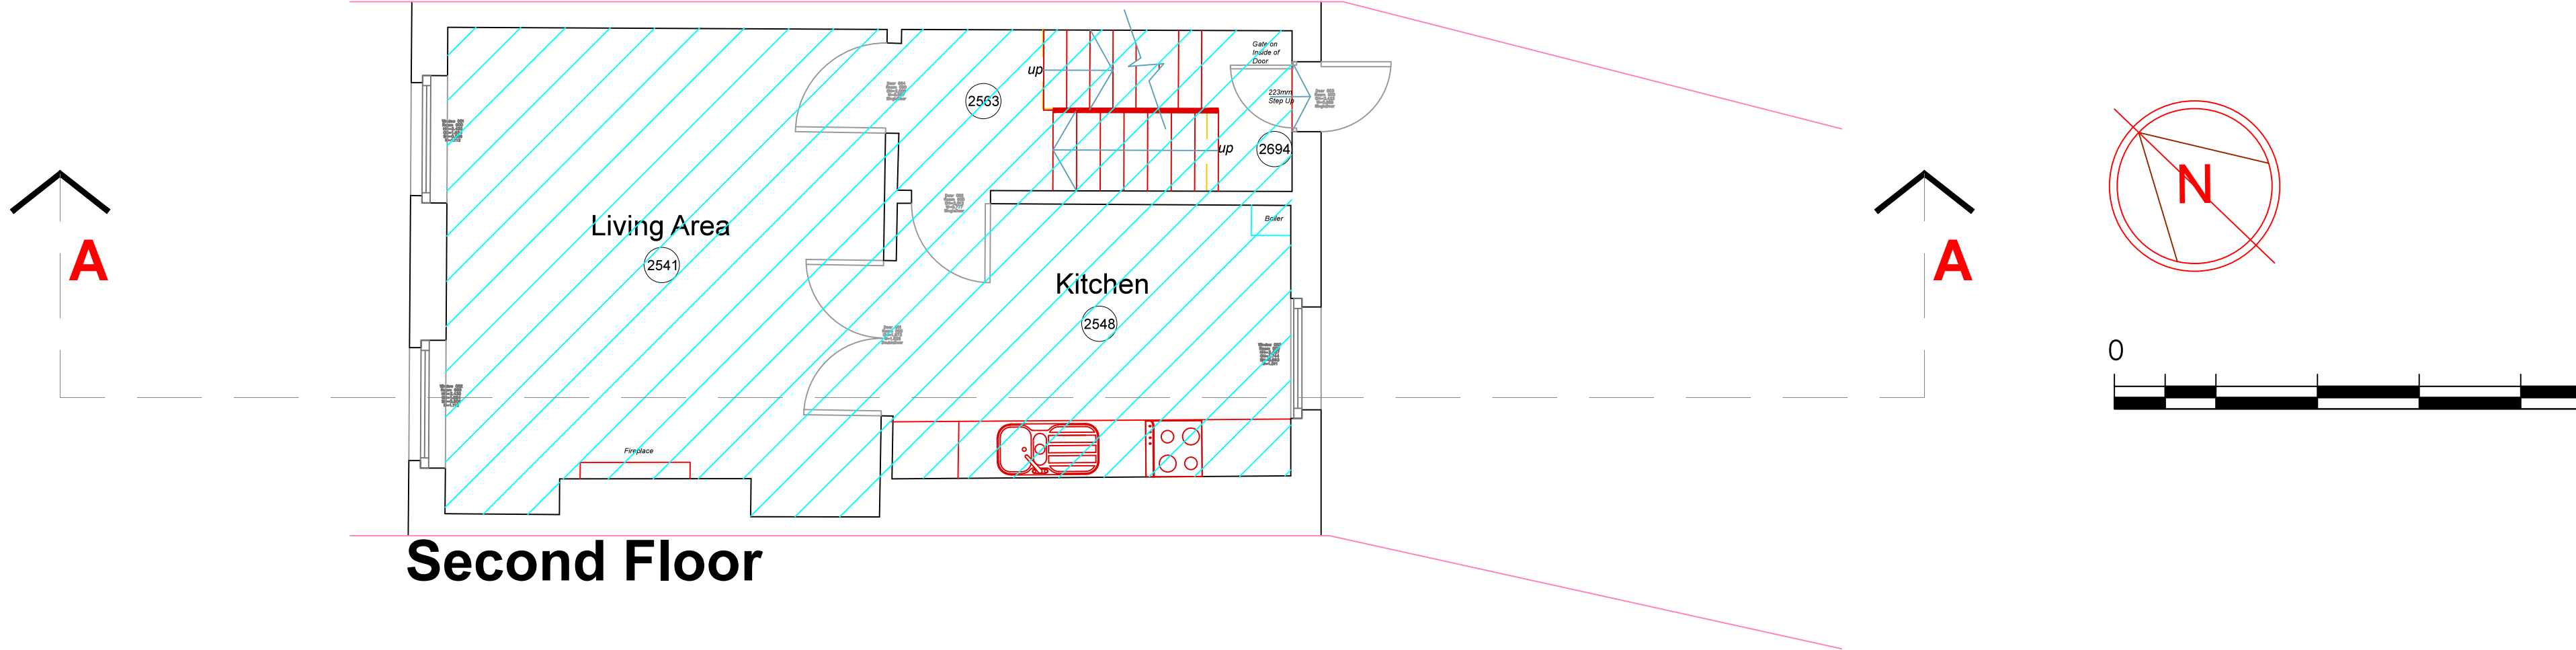

Second Floor

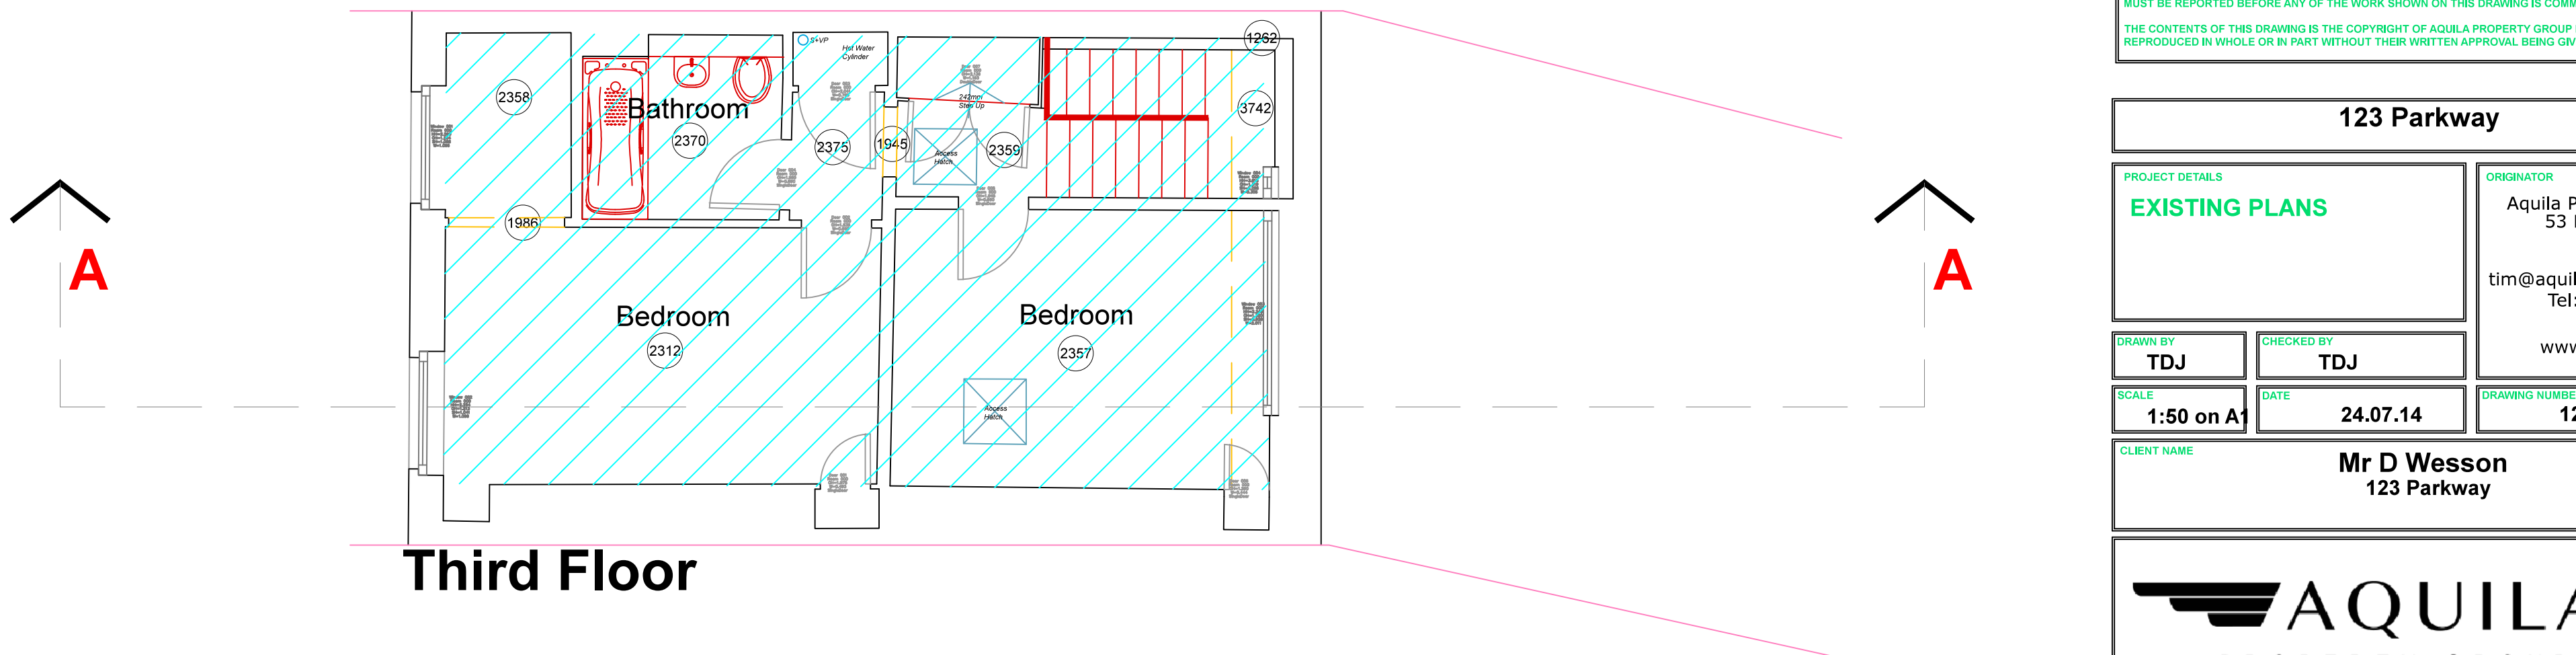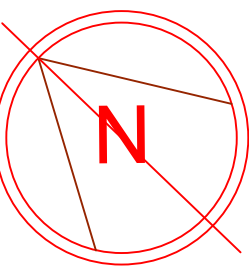

Third Floor

DO NOT SCALE FROM THIS DRAWING. ONLY FIGURED DIMENSIONS ARE TO BE USED.
WHERE A DISCREPANCY OCCURS BETWEEN THIS DRAWING AND ANY SITE DIMENSION OR THE SPECIFICATION THIS MUST BE REPORTED BEFORE ANY OF THE WORK SHOWN ON THIS DRAWING IS COMMENCED.
THE CONTENTS OF THIS DRAWING IS THE COPYRIGHT OF AQUILA PROPERTY GROUP LTD AND MUST NOT BE REPRODUCED IN WHOLE OR IN PART WITHOUT THEIR WRITTEN APPROVAL, BEING GIVEN AND RECEIVED.

123 Parkway			
PROJECT DETAILS EXISTING PLANS		ORIGINATOR Aquila Property Group Ltd 53 Kenyon Street London SW6 6JZ tim@aquilapropertygroup.co.uk Tel: 07740943324 www.aquilapg.co.uk	
DRAWN BY TDJ	CHECKED BY TDJ	SCALE 1:50 on A1	DATE 24.07.14
CLIENT NAME Mr D Wesson 123 Parkway		DRAWING NUMBER 123PW-P1	REV. 0