


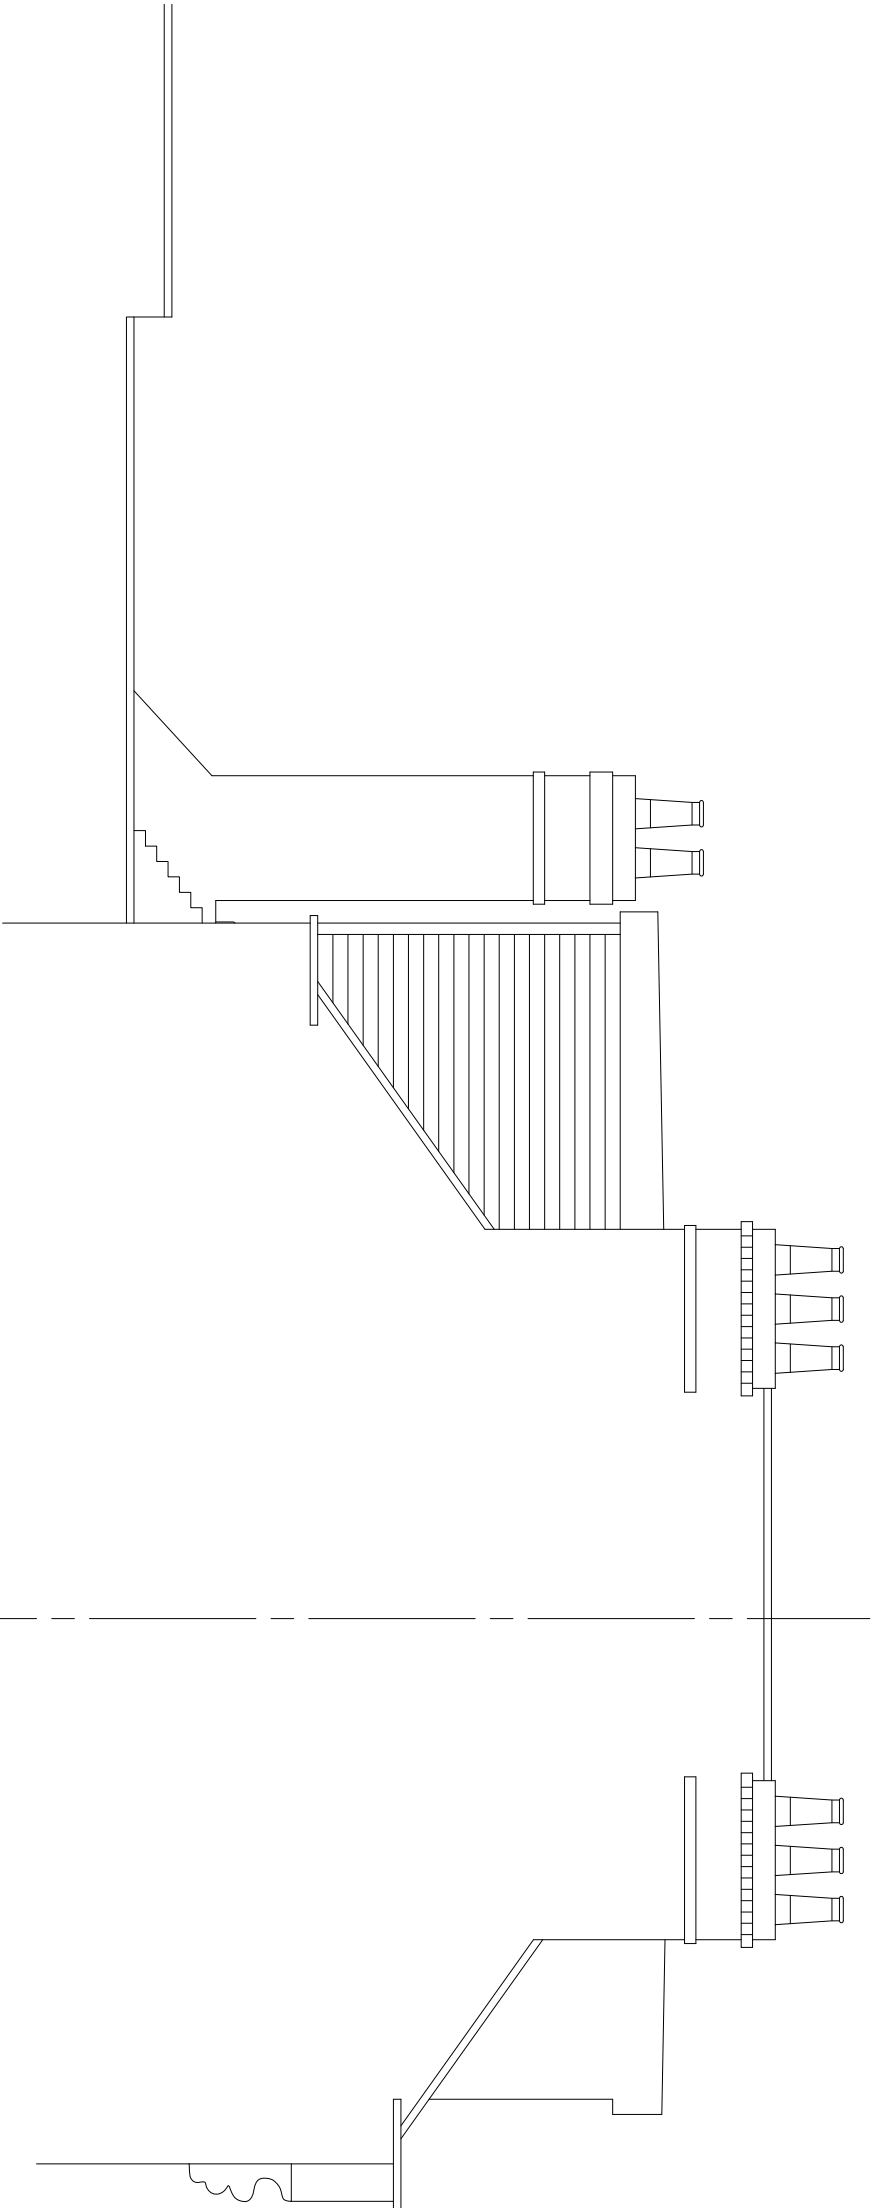

Existing Flank Elevation

Scale 1:50



robert dempsey & associates architectural design & project management 28 Hatley Close London N11 3LN tel: 020 8361 9407			Notes:			Samantha Waite & Paul Harvey 106 Savernake Road			Drwg : Existing Flank Elevation				
-			-			Scale		1 : 50 @ A3		DRWG. No.			
Rev.			Description			Date		-		Planning Application Issue copyright		377.03 / PA	