


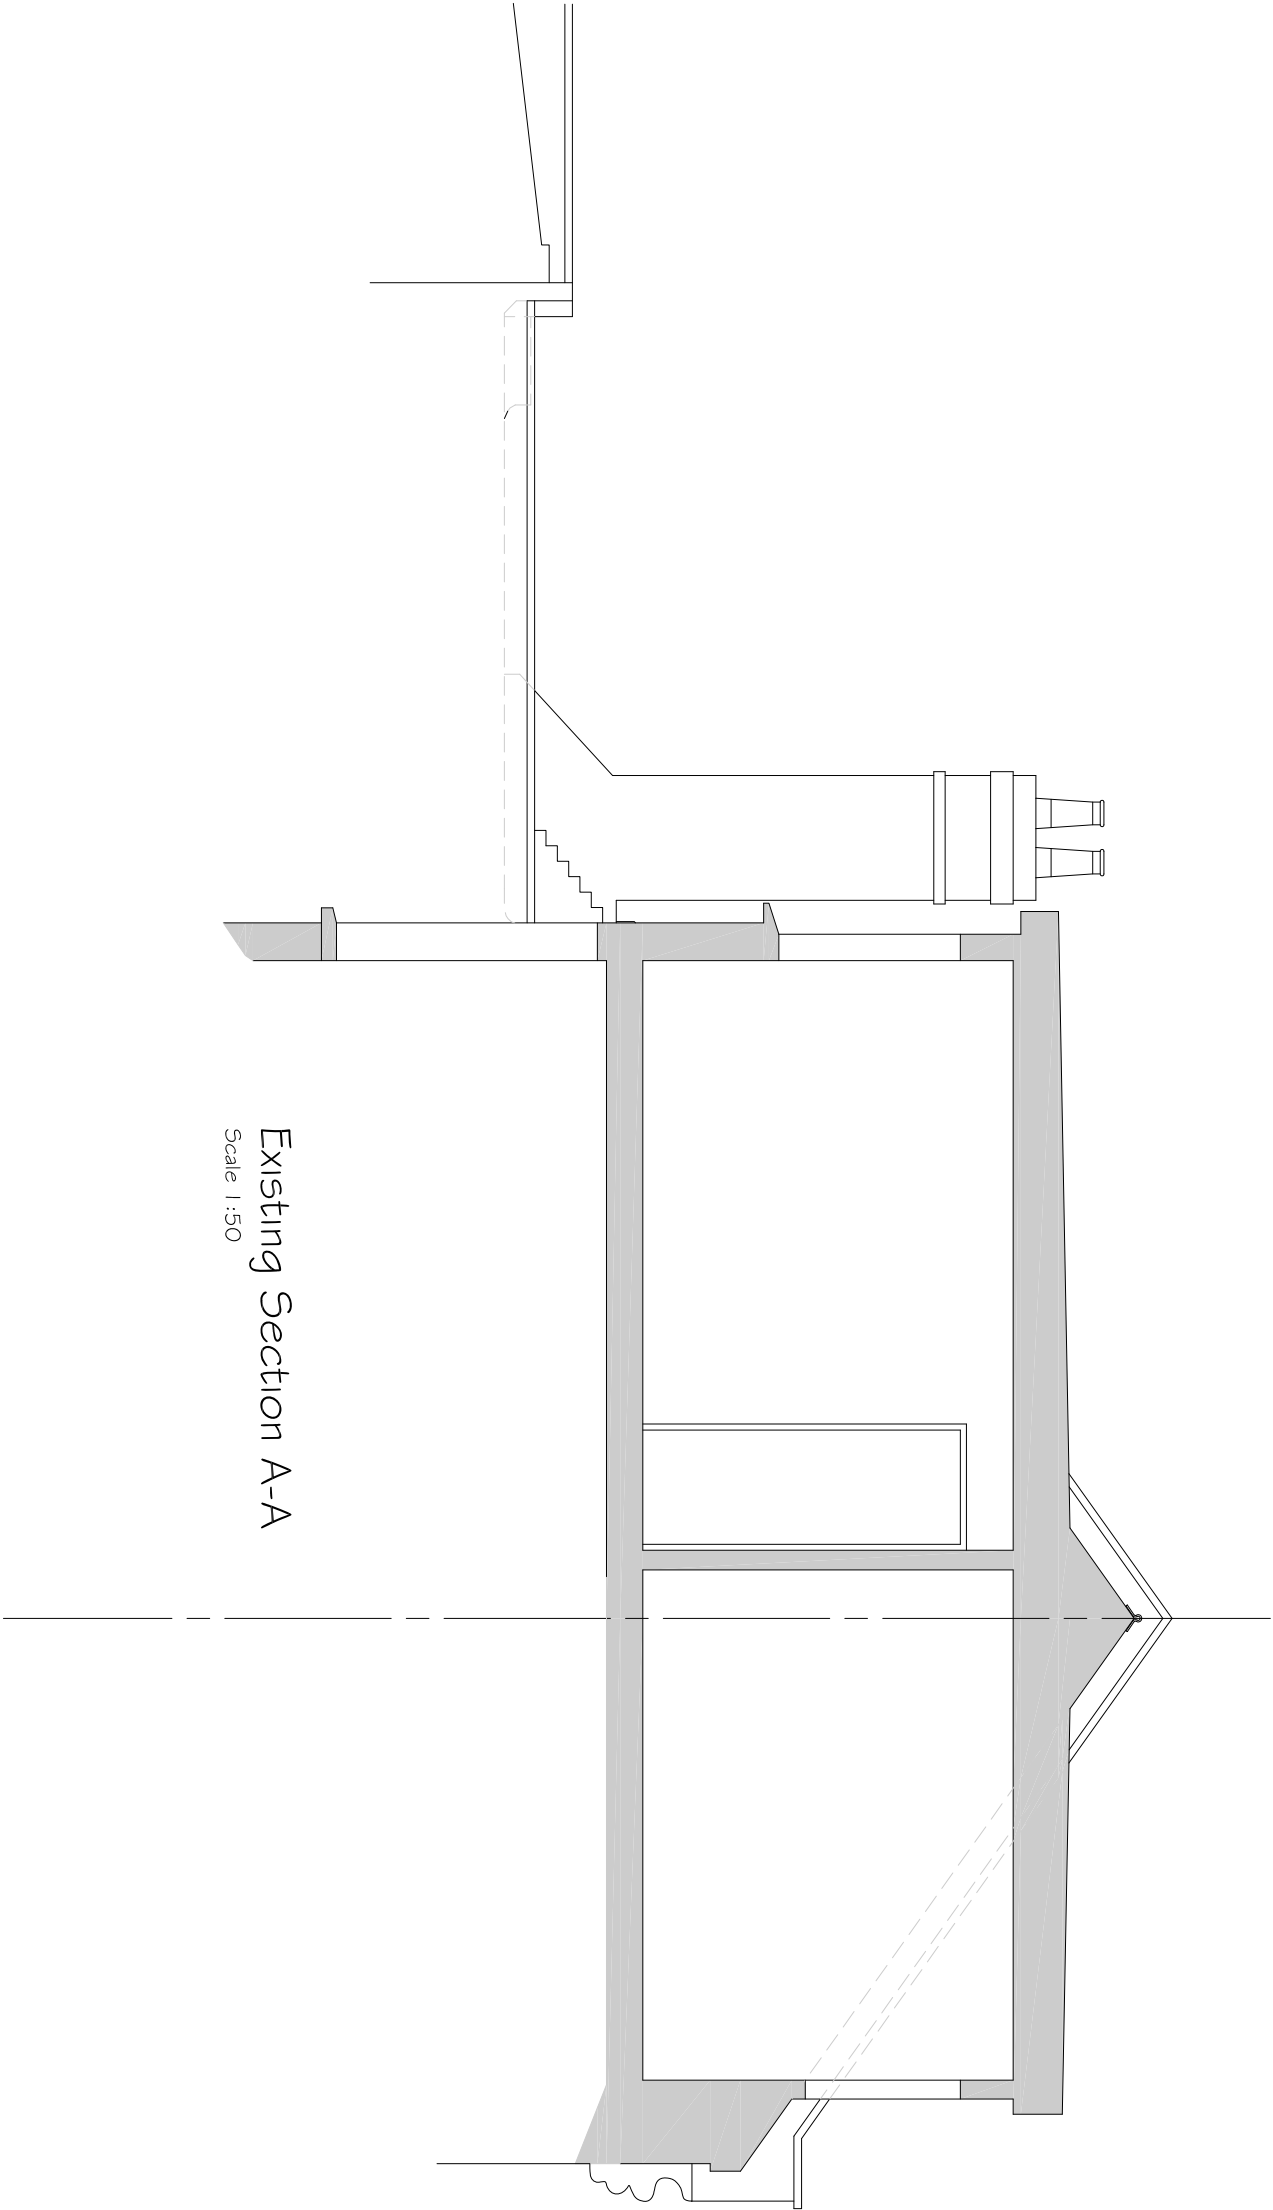

robert dempsey & associates architectural design & project management 28 Hatley Close London N11 3LN tel: 020 8361 9407			Notes:			Samantha Waite & Paul Harvey 106 Savernake Road			Drwg :		Existing Section A-A	
-		-		-					Scale	I : 50 @ A3	DRWG. No. 377.04 / PA	
Rev.	Description	Date	Planning Application Issue copyright									